



815 Commerce Drive Suite 200
Oak Brook, Illinois 60523
Telephone: 630.990.3800
Fax: 630.990.3801





CITY OF DIXON, ILLINOIS
Post Office Box 386
Dixon, Illinois 61021
Telephone: 815.288.1485

DIXON MUNICIPAL AIRPORT
CHARLES R. WALGREEN FIELD

REPAIR AND OVERLAY
PORTIONS OF RUNWAY 12-30

AIP PROJECT NO. 3-17-0036-B10
IDA PROJECT NO. C73-3686

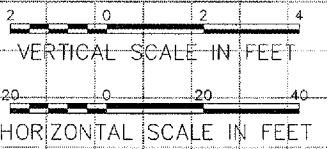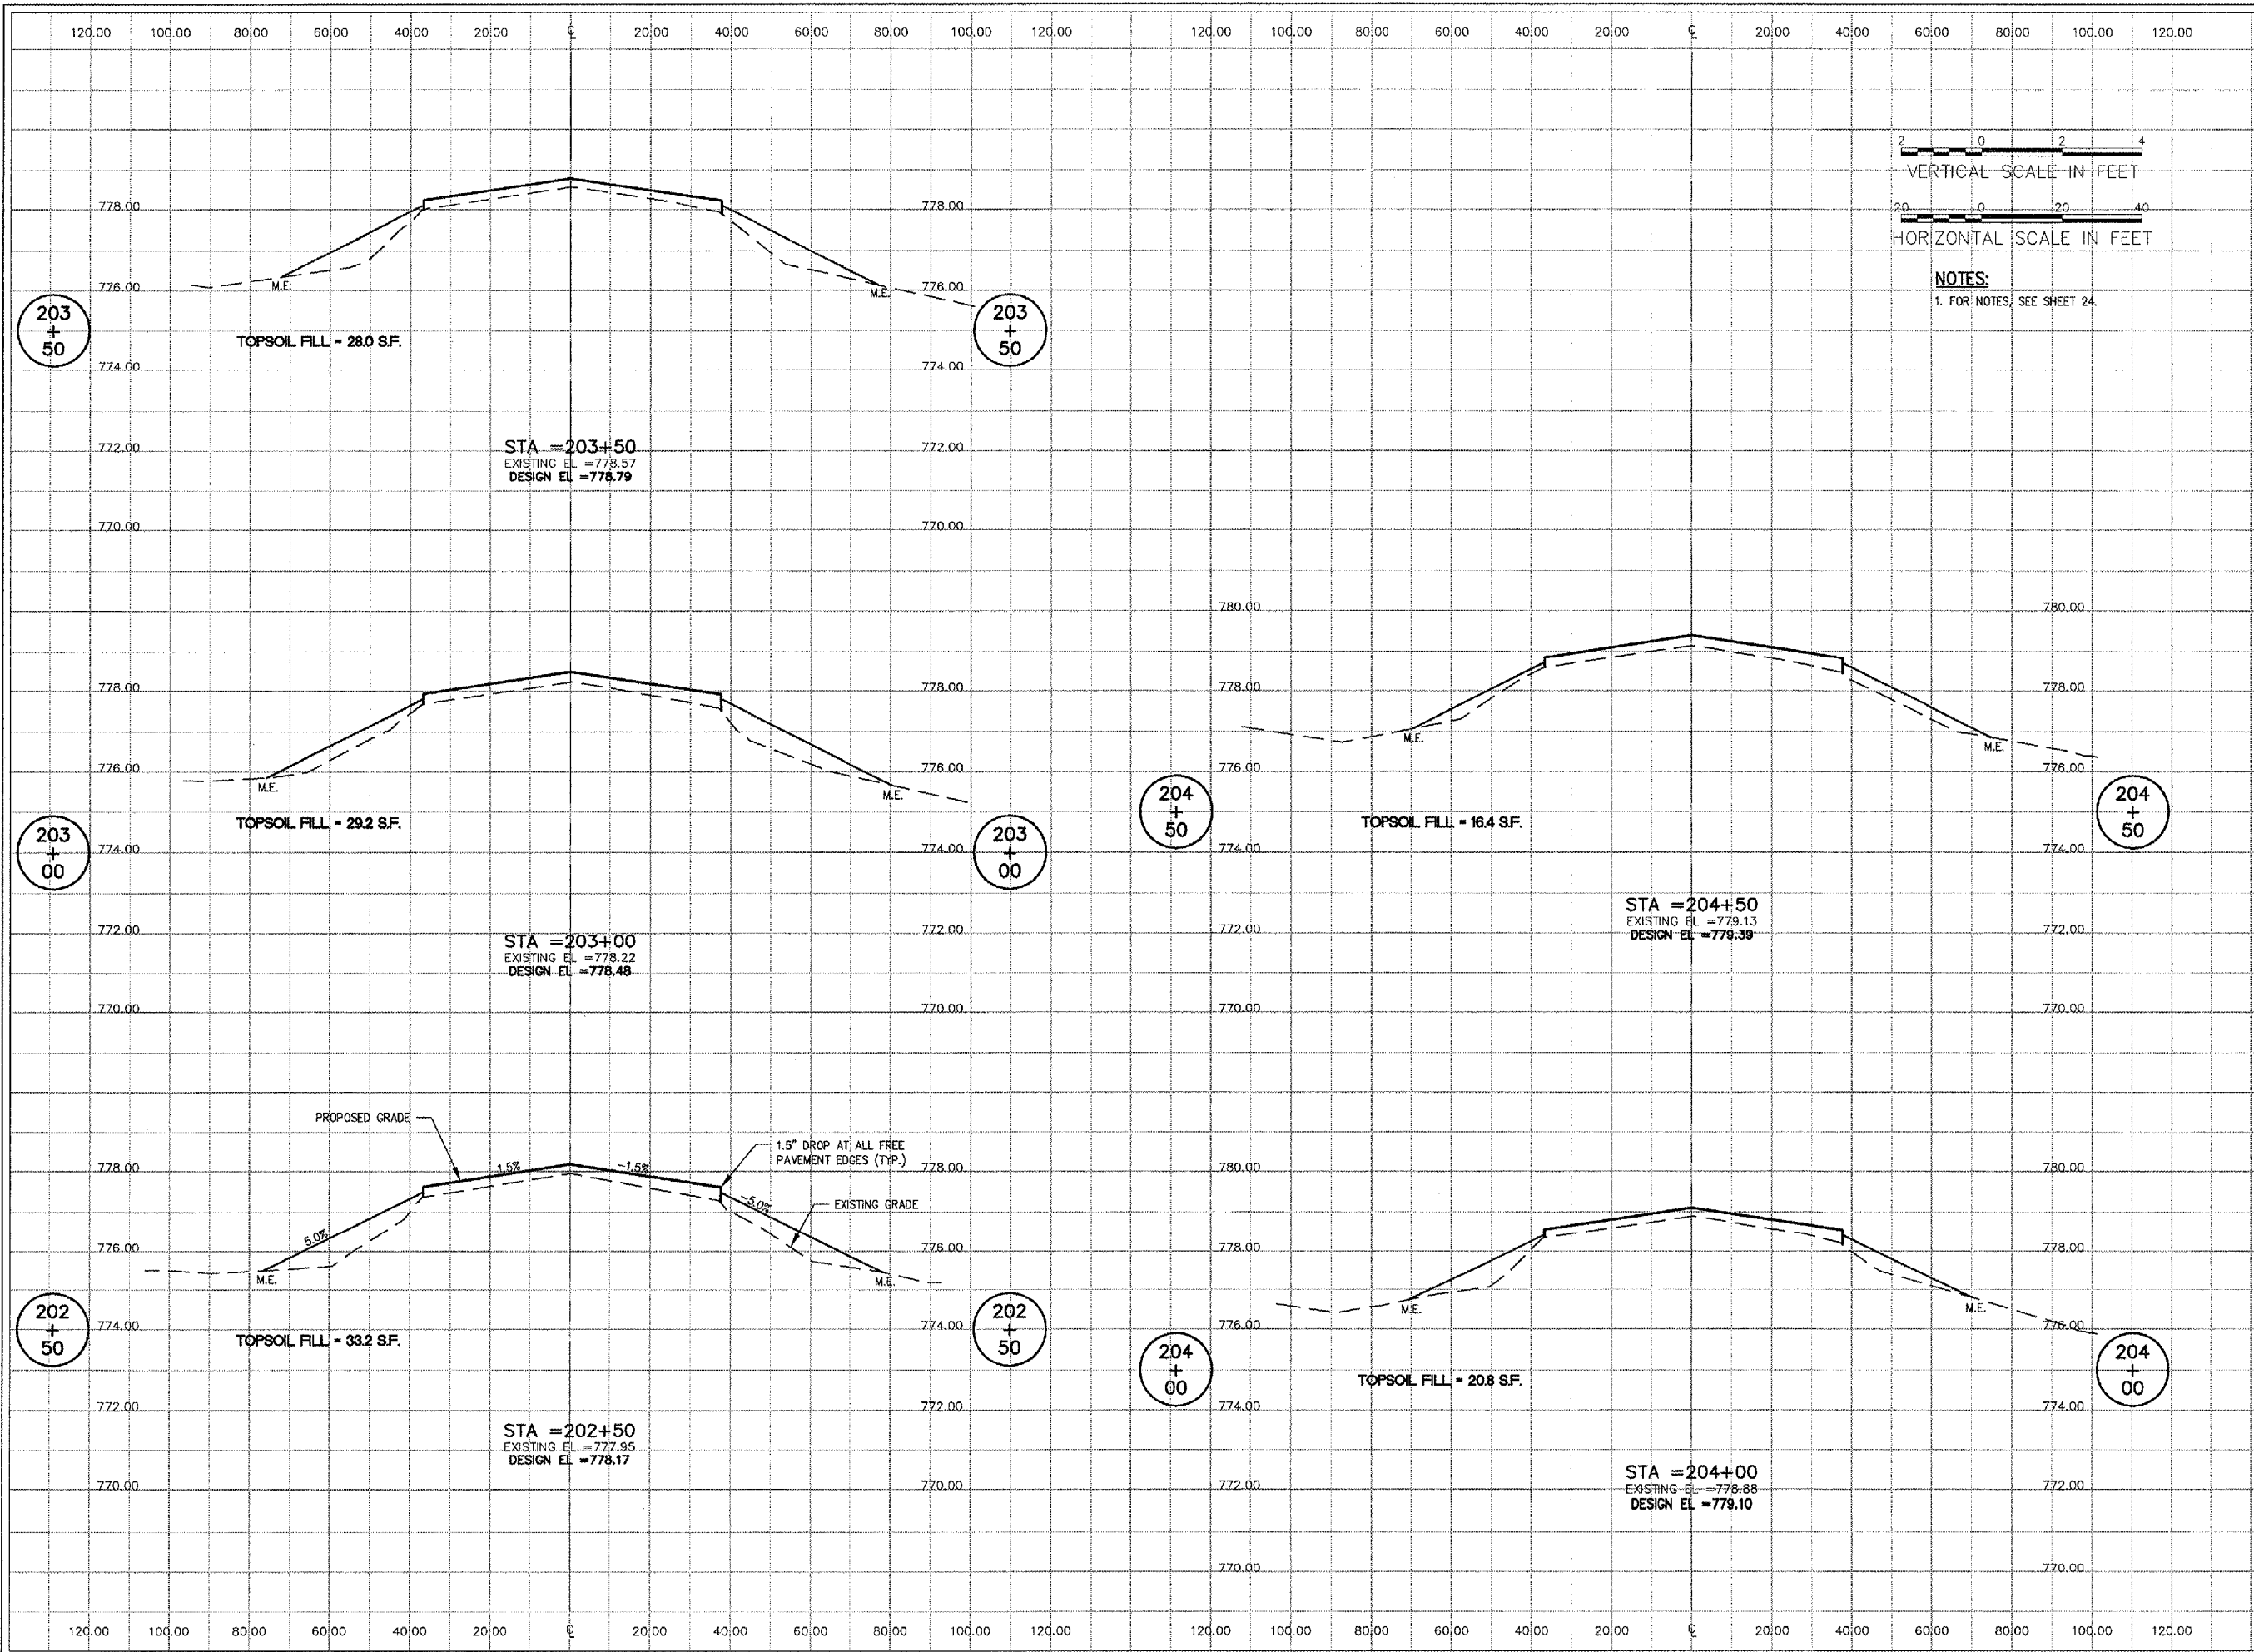

NOTES:
1. FOR NOTES, SEE SHEET 24.

No.	Drawing Issue Description	Date	By

Date
APRIL 20, 2007

Sheet Title
**CROSS SECTIONS
RUNWAY 12-30
STA. 202+50 THRU
STA. 204+50**

843-0688013
Project Number
LDH 11/07/06
Layout By Date
LDH 11/07/06
Designed By Date
RMH 04/20/07
Reviewed By Date
LDH
Drawn By

Z:\GAD05\0064\1\0688013\DRAWINGS\SHEETS\25-CROSS SECTIONS 2007.MAY 14, 2007 2:17PM LDH