

D1023



HANSON PROFESSIONAL SERVICES INC.

815 Commerce Drive Suite 200  
Oak Brook, Illinois 60523  
Telephone: 630.990.3800  
Fax: 630.990.3801




CITY OF DIXON, ILLINOIS

Post Office Box 386  
Dixon, Illinois 61021  
Telephone: 815.288.1485

DIXON MUNICIPAL AIRPORT  
CHARLES R. WALGREEN FIELD

REPAIR AND OVERLAY  
PORTIONS OF RUNWAY 12-30

AIP PROJECT NO. 3-17-0036-B10  
IDA PROJECT NO. C73-3686

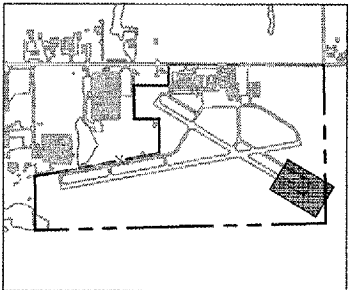

No.	Drawing Issue Description	Date	By

Date

APRIL 20, 2007

Sheet Title  
**LIGHT ADJUSTMENT AND MARKING PLAN AND MARKING DETAILS**  
**RUNWAY 12-30**  
**STA 220+50 THRU**  
**STA 228+43.94**

843-06B8013

Project Number

LDH 12/01/06

Loyalty By Date

LDH 12/01/06

Designed By Date

RMH 04/20/07



Reviewed By Date

LDH --- ---

Drawn By



Sheet No.

MATCHLINE STA. 220+50

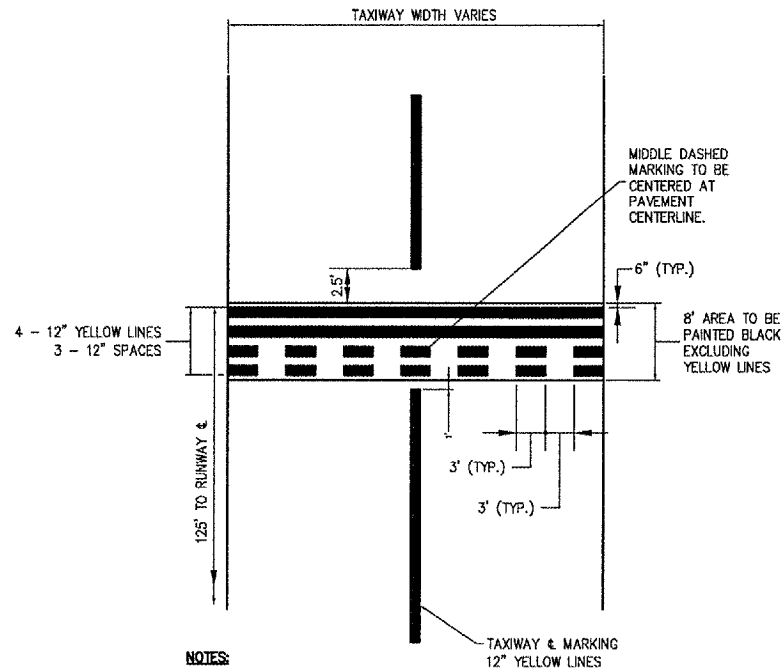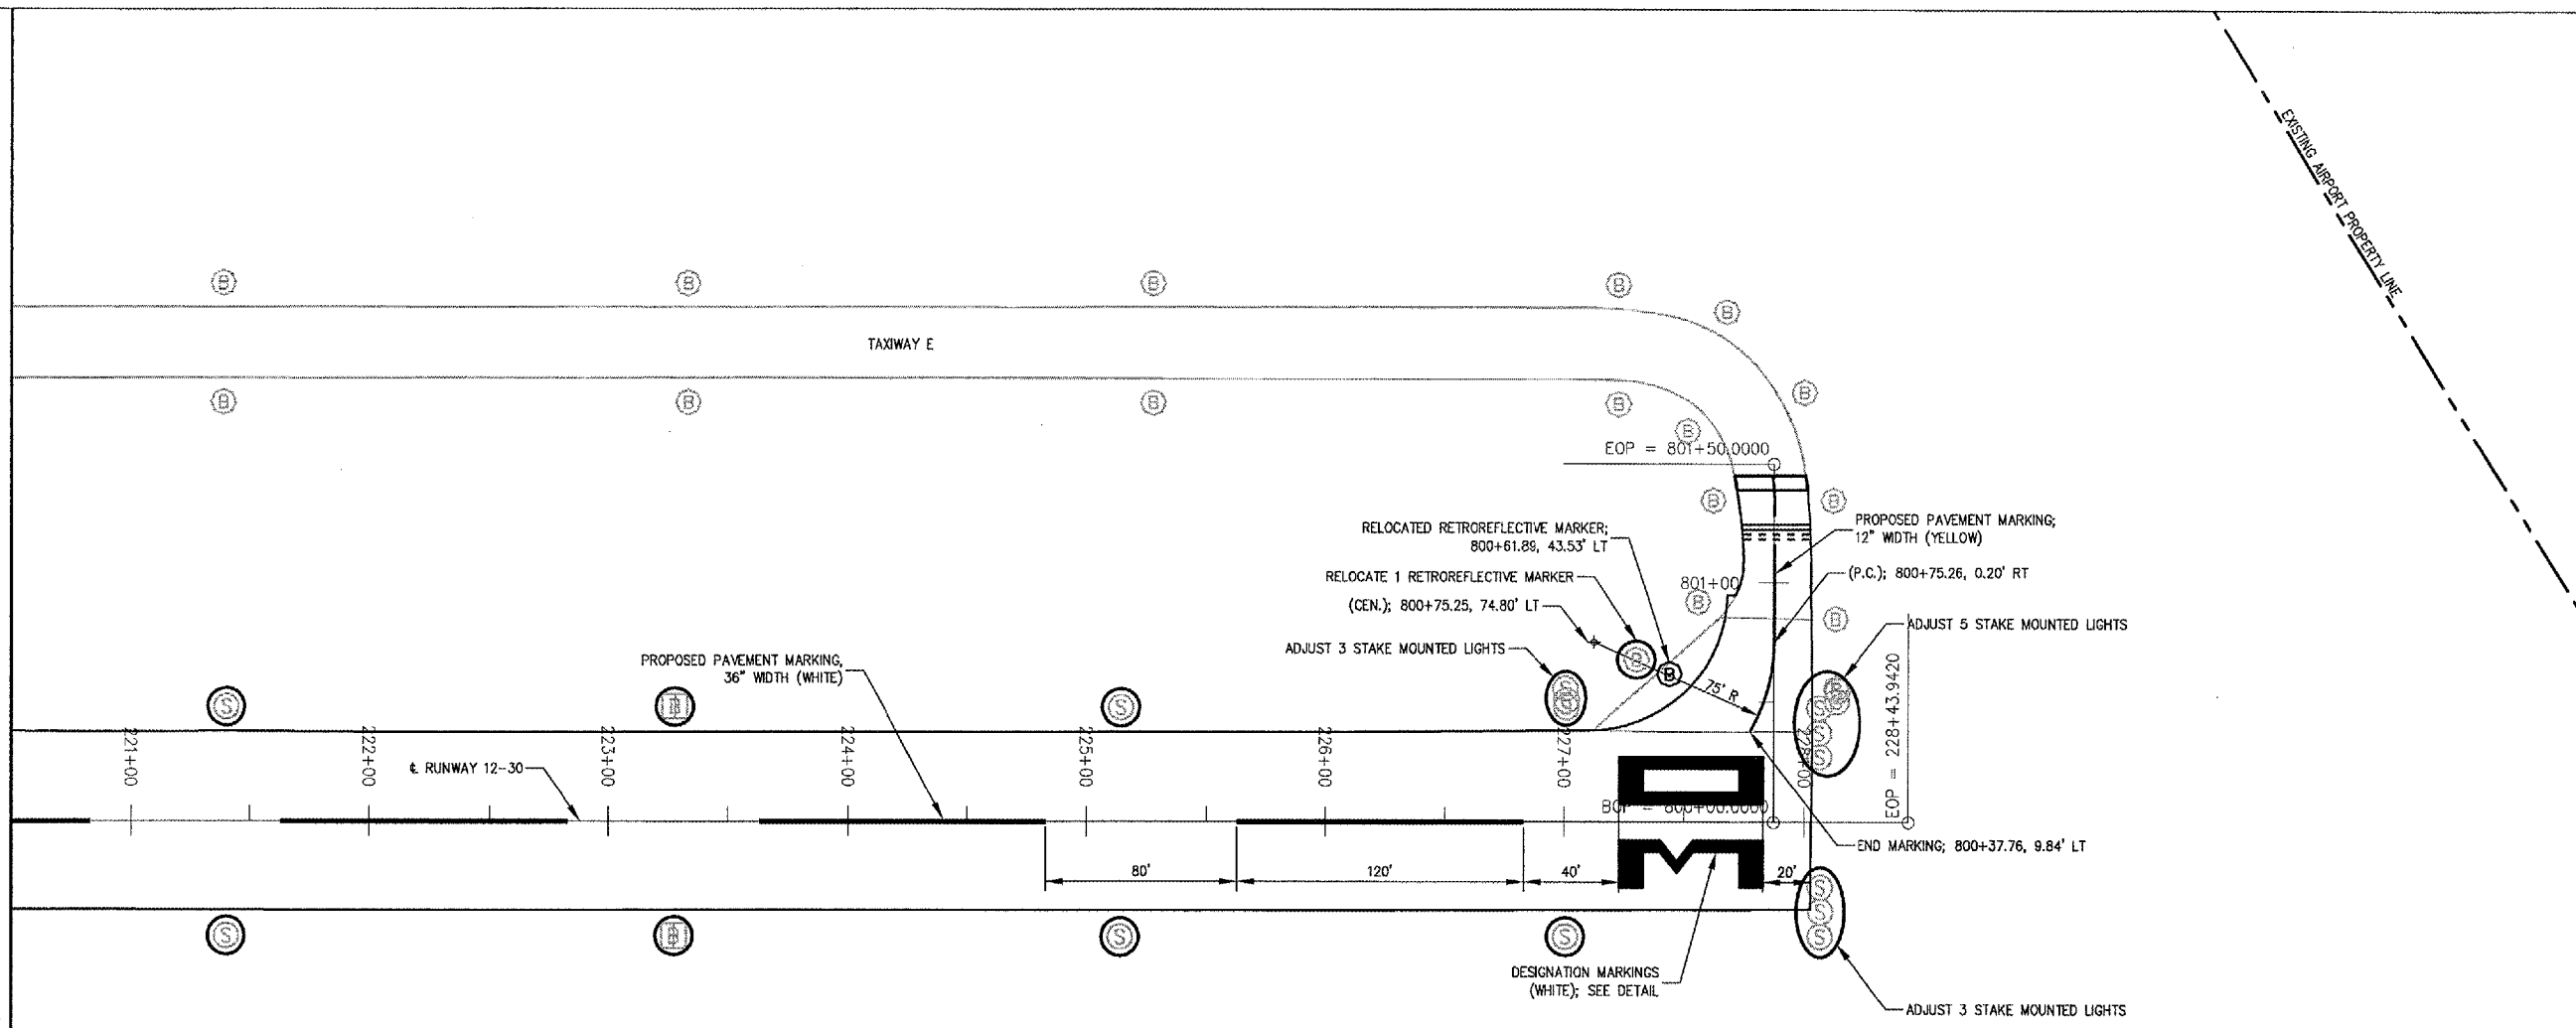

- NOTES:**
1. HOLDING POSITION MARKINGS TO BE YELLOW, WATERBORNE WITH REFLECTIVE BEADS AND PAID UNDER ITEM AR620520.
  2. HOLDING POSITION MARKINGS TO HAVE BLACK BORDER AND PAID UNDER ITEM AR620525.

**HOLDING POSITION MARKING**

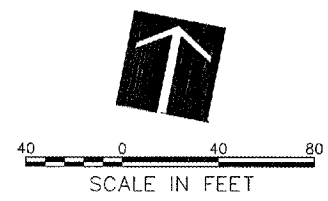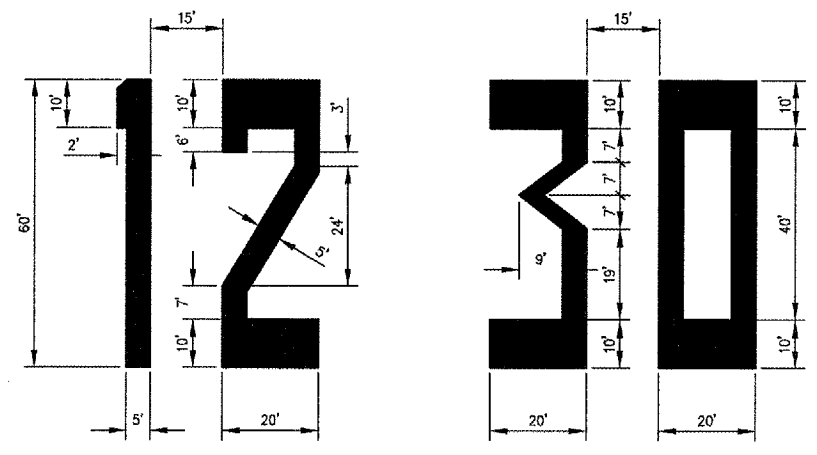

**NOTE:**  
FOR LEGEND AND LIGHT ADJUSTMENT DETAILS, SEE SHEET 36.

4: [06:40:51] [0094-1] [068601] [DRAWINGS] [SHEETS] [LB - LIGHT ADJUSTMENT PLANNING MAY 14, 2007 2:19PM LDH