

DATE	REVISION	BY

EFFINGHAM COUNTY  
MEMORIAL AIRPORT  
EFFINGHAM, ILLINOIS

IL PROJ.: 1HE-3688 A.L.P. PROJ.: 3-17-0040-810



FILE: Project No. 80407RWD_0800	LAYOUT	CCC	02/15/07
Filename: R-111PRP.DWG	DRAWN	KOM	02/15/07
Scale: 1" = 20'	DATE	CAH	04/23/07
Date: 02/15/07	REVIEWED		



Hanson Professional Services Inc.  
1626 South Shen Street  
Springfield, IL 62766  
Offices Nationwide

RECONSTRUCT  
RUNWAY 1-19

PROPOSED PAVEMENT  
PREPARATION PLAN  
T-HANGAR

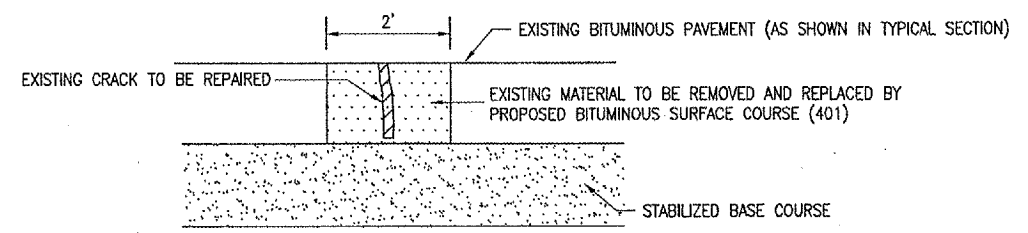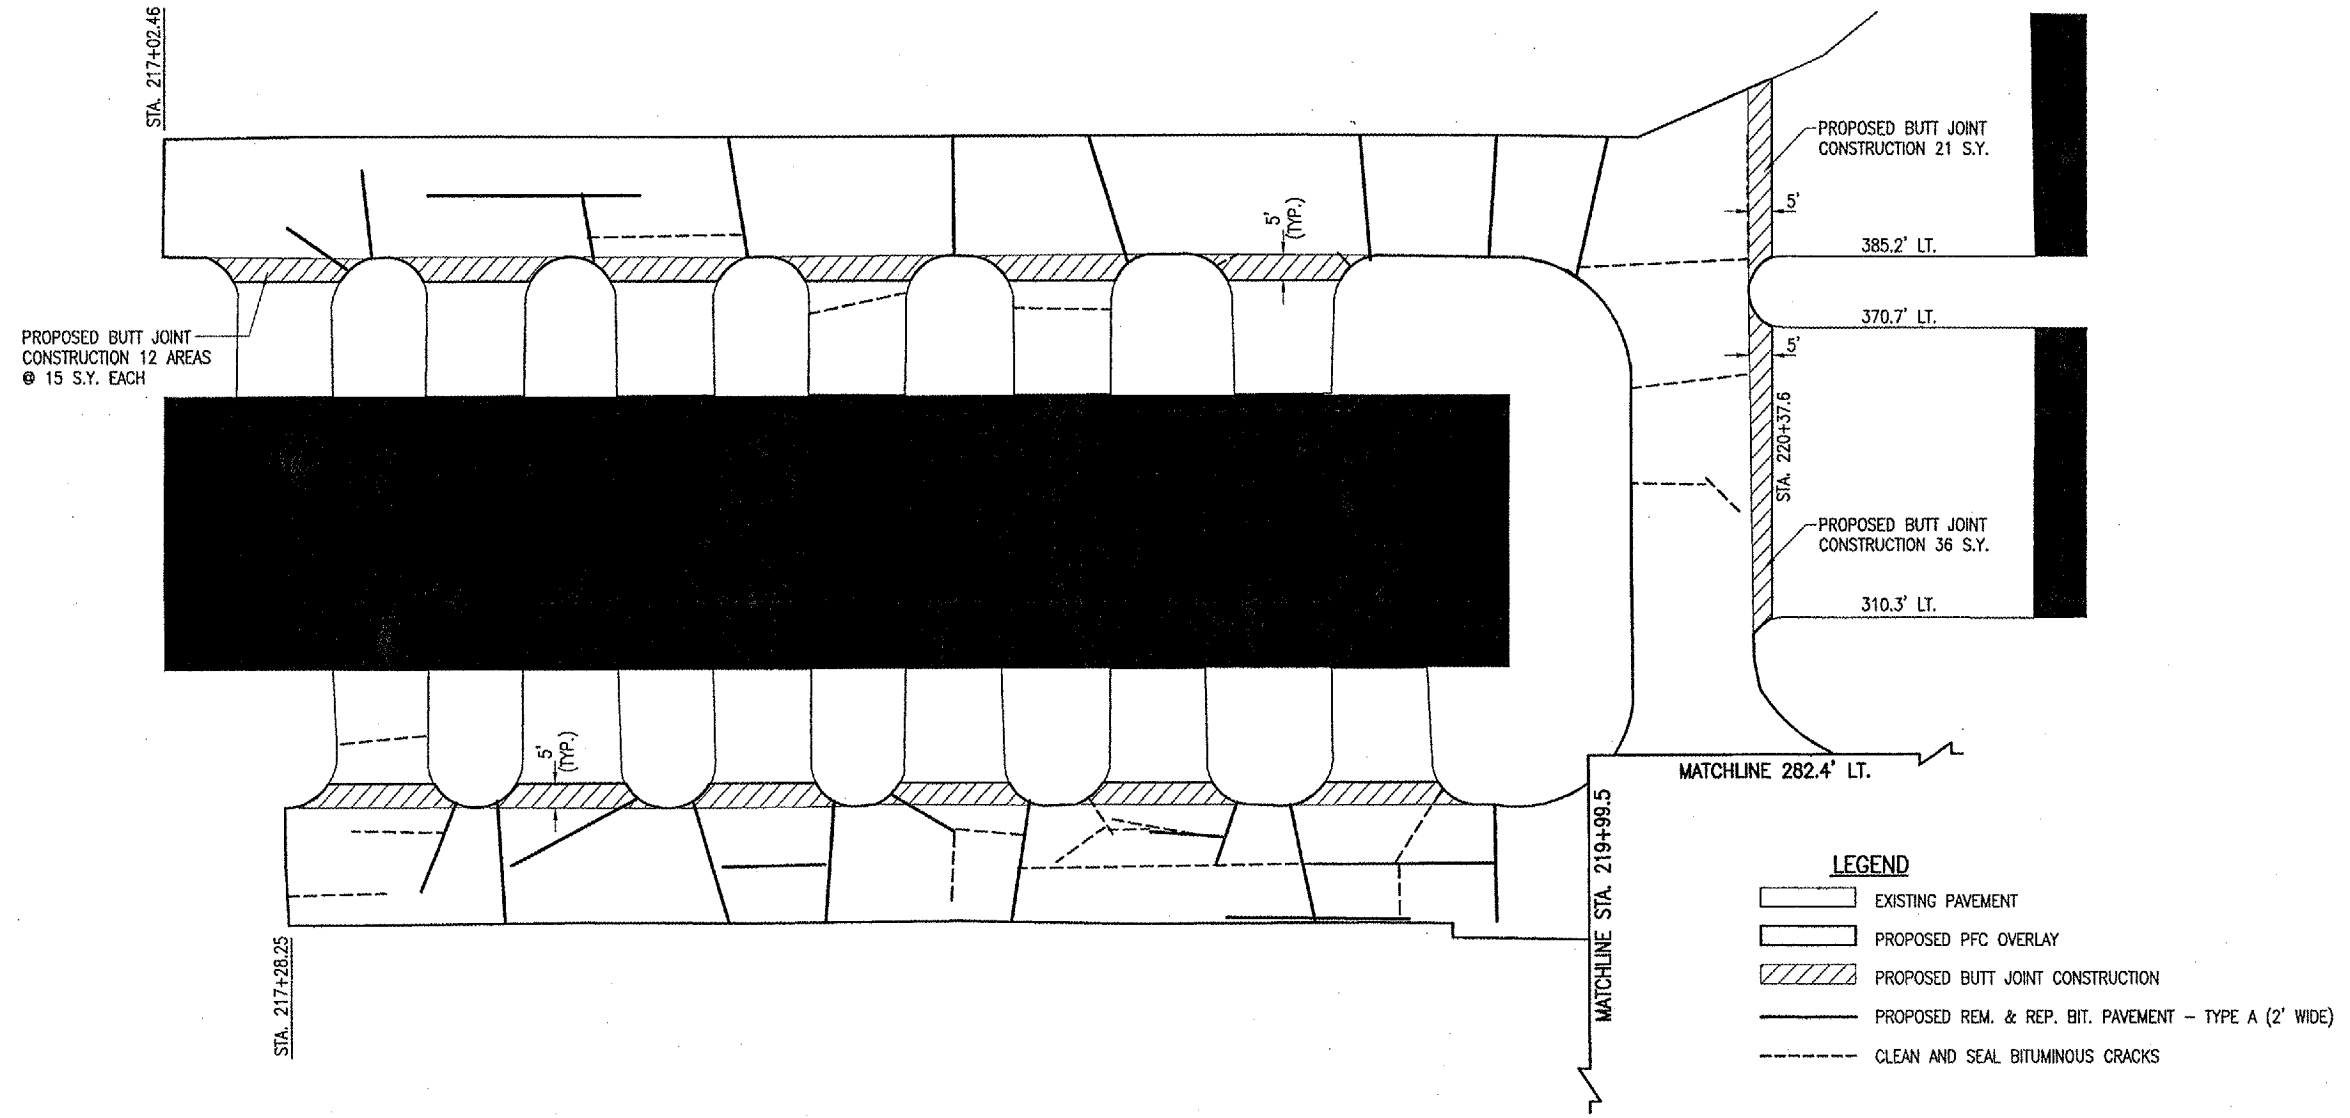

REMOVE & REPLACE BIT. PAVEMENT-TYPE A (2' WIDE)  
"NOT TO SCALE"

**REMOVE AND REPLACE BITUMINOUS PAVEMENT-TYPE A (2' WIDE)**

THE AREA(S) DESIGNATED AS ON THIS SHEET WILL HAVE THE EXISTING BITUMINOUS PAVEMENT SAWED AND REMOVED (FULL DEPTH) AND REPLACED WITH BITUMINOUS SURFACE MIX. THE BITUMINOUS SURFACE MIX USED IN THE REPLACEMENT WILL BE CONSIDERED AS AN INCIDENTAL ITEM TO THE PROPOSED REMOVAL AND REPLACEMENT AND NO ADDITIONAL COMPENSATION WILL BE ALLOWED. ALL REMOVED MATERIAL WILL BE DISPOSED OF OFF THE AIRPORT SITE.

ANY ADJACENT PAVEMENT DAMAGED BY THE PAVEMENT REMOVAL AND REPLACEMENT OPERATIONS WILL BE REPAIRED AT THE CONTRACTOR'S OWN EXPENSE.

THIS ITEM OF WORK SHALL BE PAID FOR UNDER ITEM:  
AR401915 "REMOVE AND REPLACE BITUMINOUS PAVEMENT-TYPE A"  
- PER S.Y.

