
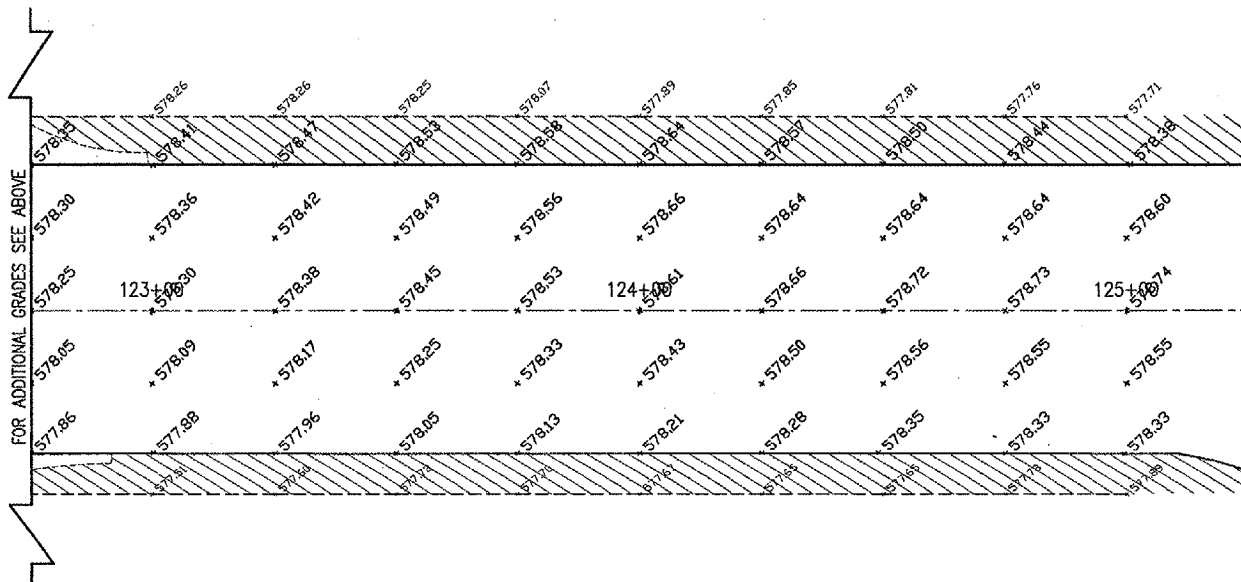


- LEGEND**
- EXISTING PAVEMENT
 - PROPOSED IMPROVEMENTS
 - PROPOSED SHOULDER ADJUSTMENT
 - + 684.00 EXISTING GRADE
 - + 684.00 PROPOSED GRADE

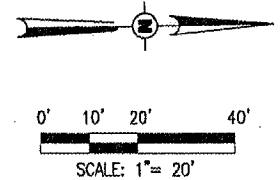

FOR ADDITIONAL GRADES SEE BELOW

FOR ADDITIONAL GRADES SEE ABOVE

| DATE | REVISION | BY |
|------|----------|----|
| | | |
| | | |
| | | |

EFFINGHAM COUNTY
MEMORIAL AIRPORT
EFFINGHAM, ILLINOIS

IL PROJ.: 142-3688 A.I.P. PROJ.: 3-17-0040-B10

| | |
|-------------------------------|--------------|
| REL Project No. 80407RWD.0800 | |
| Drawn: R-191STK.DWG | |
| Scale: 1" = 20' | |
| Date: 03/08/07 | |
| LAYOUT | KDM 03/08/07 |
| DRAWN | MLB 03/02/07 |
| REVIEWED | CAH 04/23/07 |



RECONSTRUCT
RUNWAY 1-19

PROPOSED
RUNWAY INTERSECTION
STAKING PLAN