
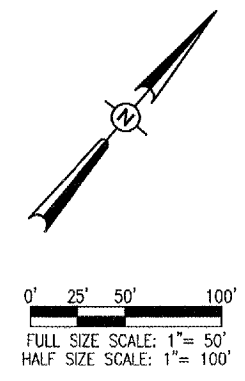


MAY 01, 2007 4:12 PM RAW
 E:\AIRPORTS\MV\VERNON\81907TXD\AIRPORT\9HEETS\R-111PRP.DWG - 46+50 to 60+00

MV055

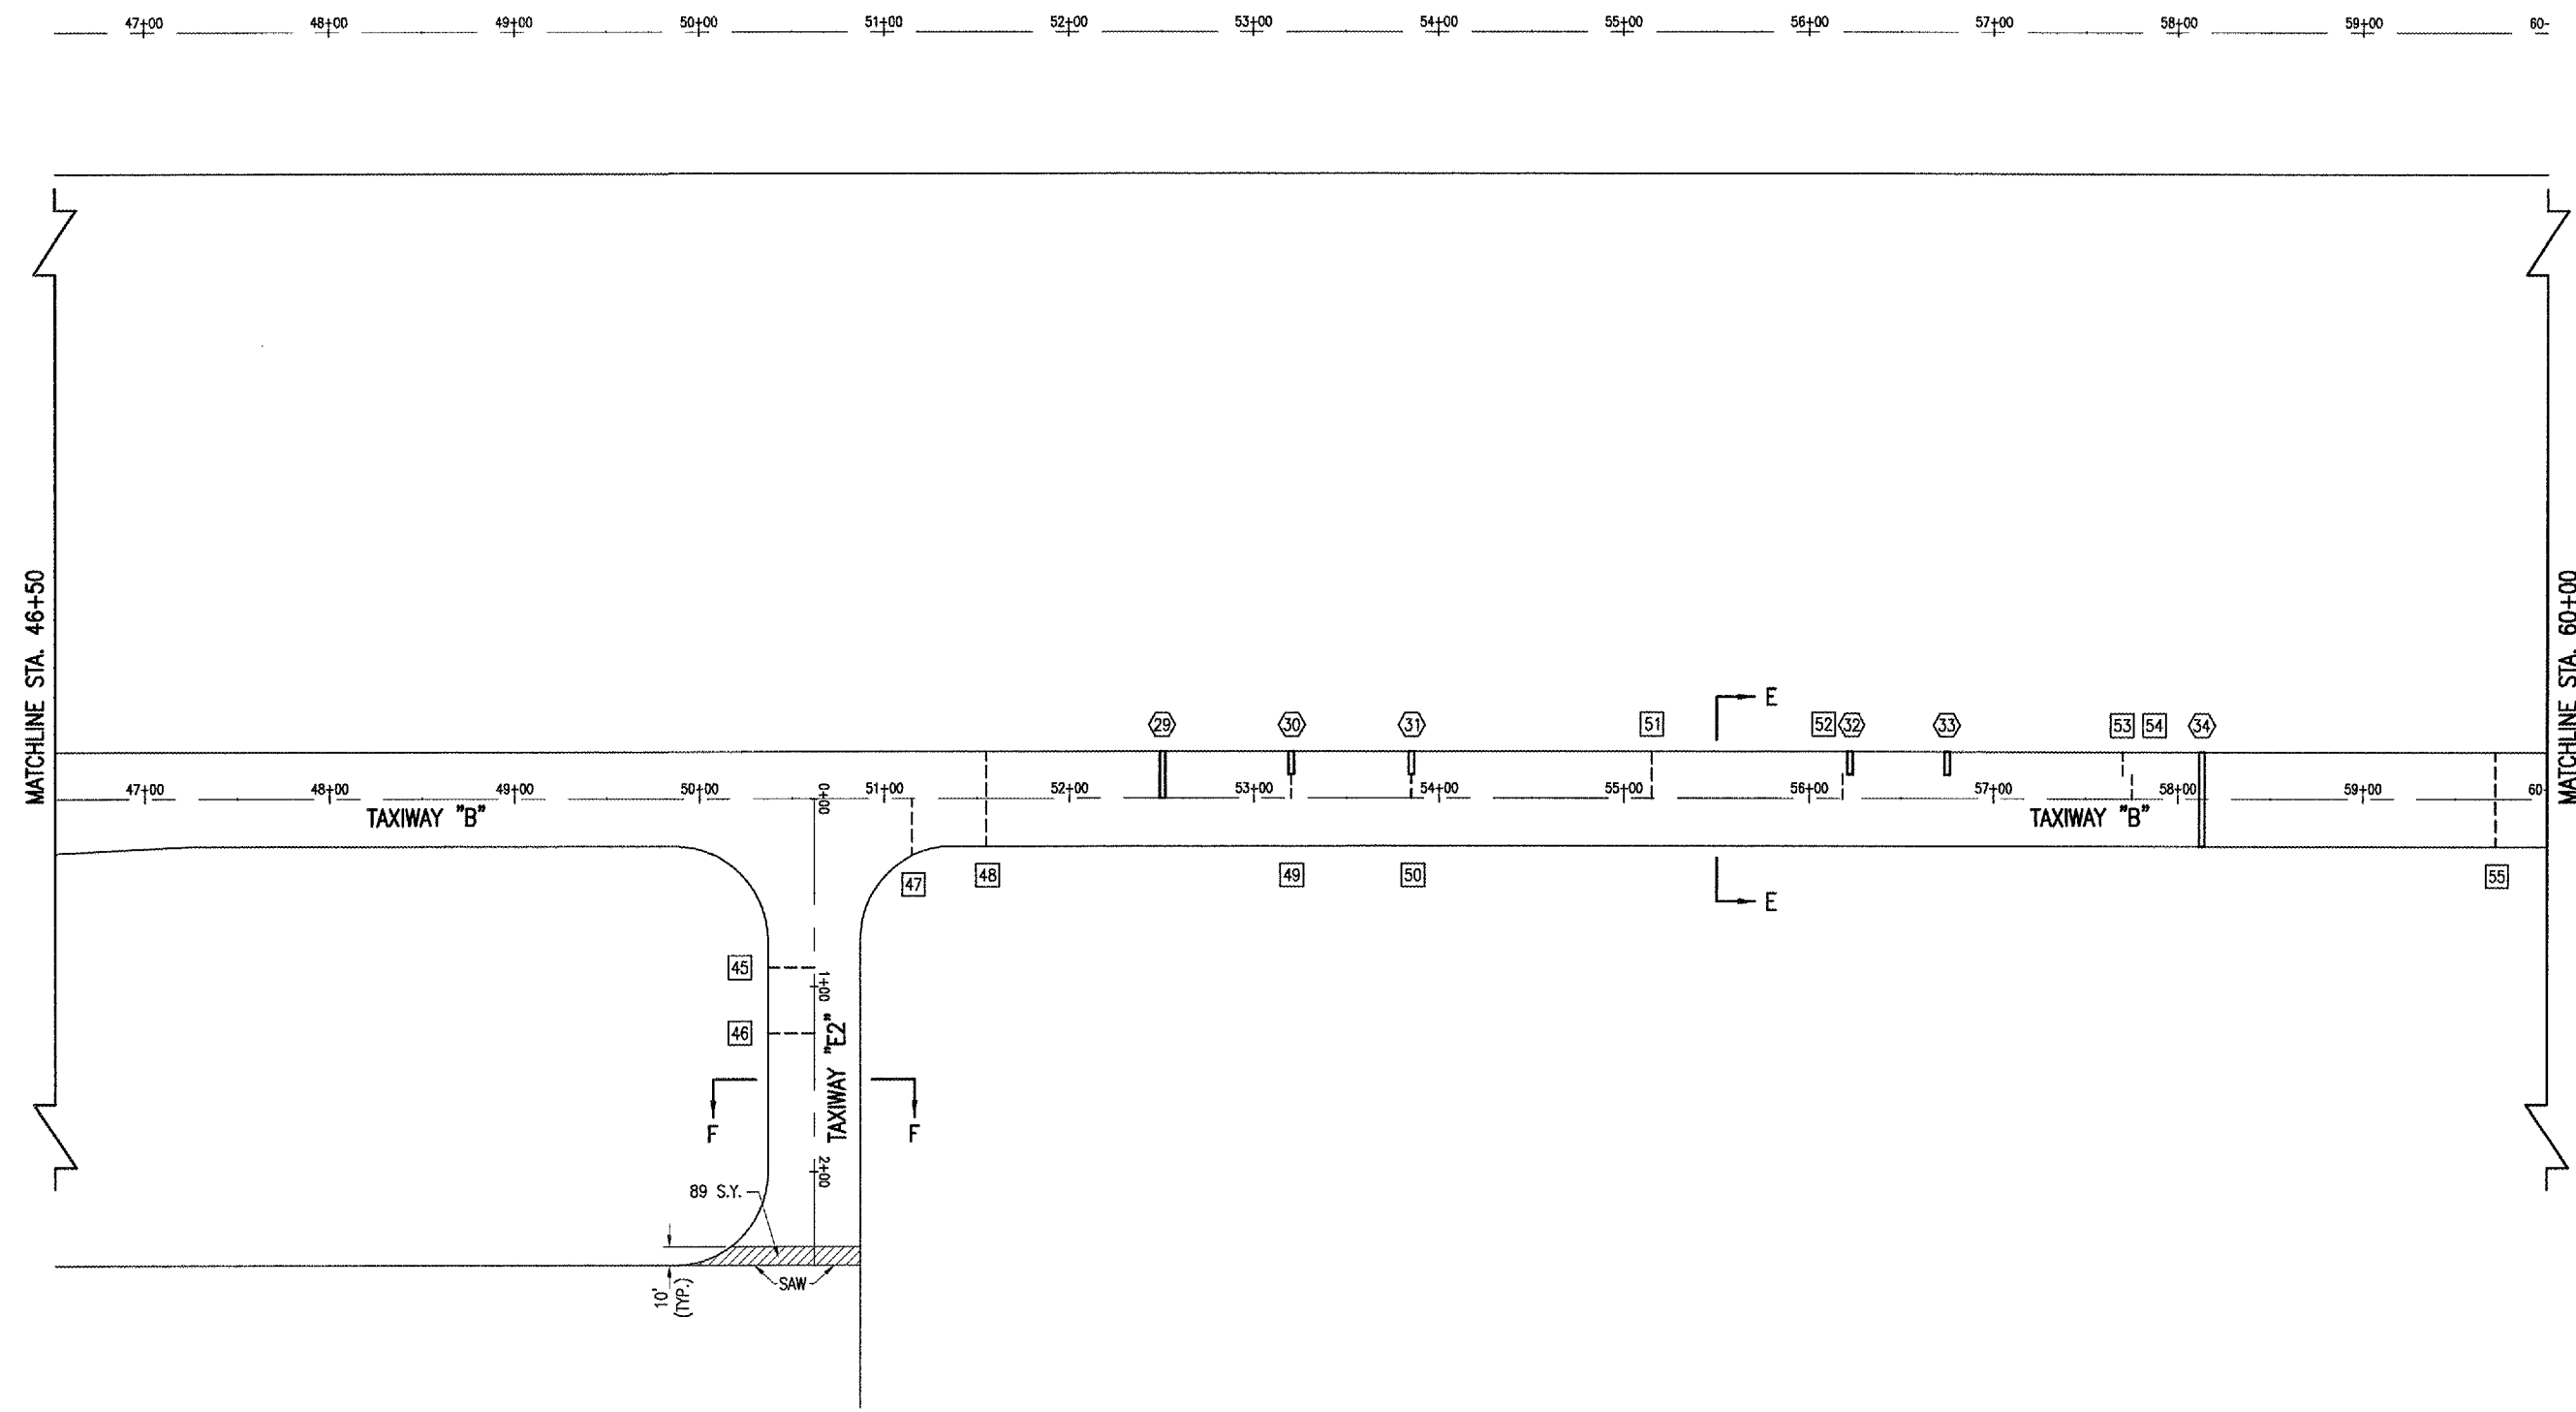

DATE	REVISION	BY

MT. VERNON AIRPORT
 MT. VERNON, ILLINOIS
 I.L. PROJ.: MVN-3683 A.I.P. PROJ.: 3-17-0074-B16

HE Project No. 81907TXD	
File Name R-111PRP.DWG	
Scale 1" = 50'	
Date 04/12/07	
LAYOUT	CCC 03/16/07
DRAWN	CCC 03/16/07
REVIEWED	RAW 04/12/07

HANSON
 Hanson Professional Services, Inc.
 1525 South Sixth Street
 Springfield, Illinois 62703-2888
 Offices Nationwide

PFC (0.1') OVERLAY
 OF TAXIWAYS
 PROPOSED PAVEMENT
 PREPARATION PLAN
 STA. 46+50 TO STA. 60+00