


MAY 01, 2007 4:28 PM RAW
 E:\AIRPORTS\MTVERNON\81907XYD\AIRPORT\SHEETS\R-151MRK.DWG - 46+50 to 60+00

MV055

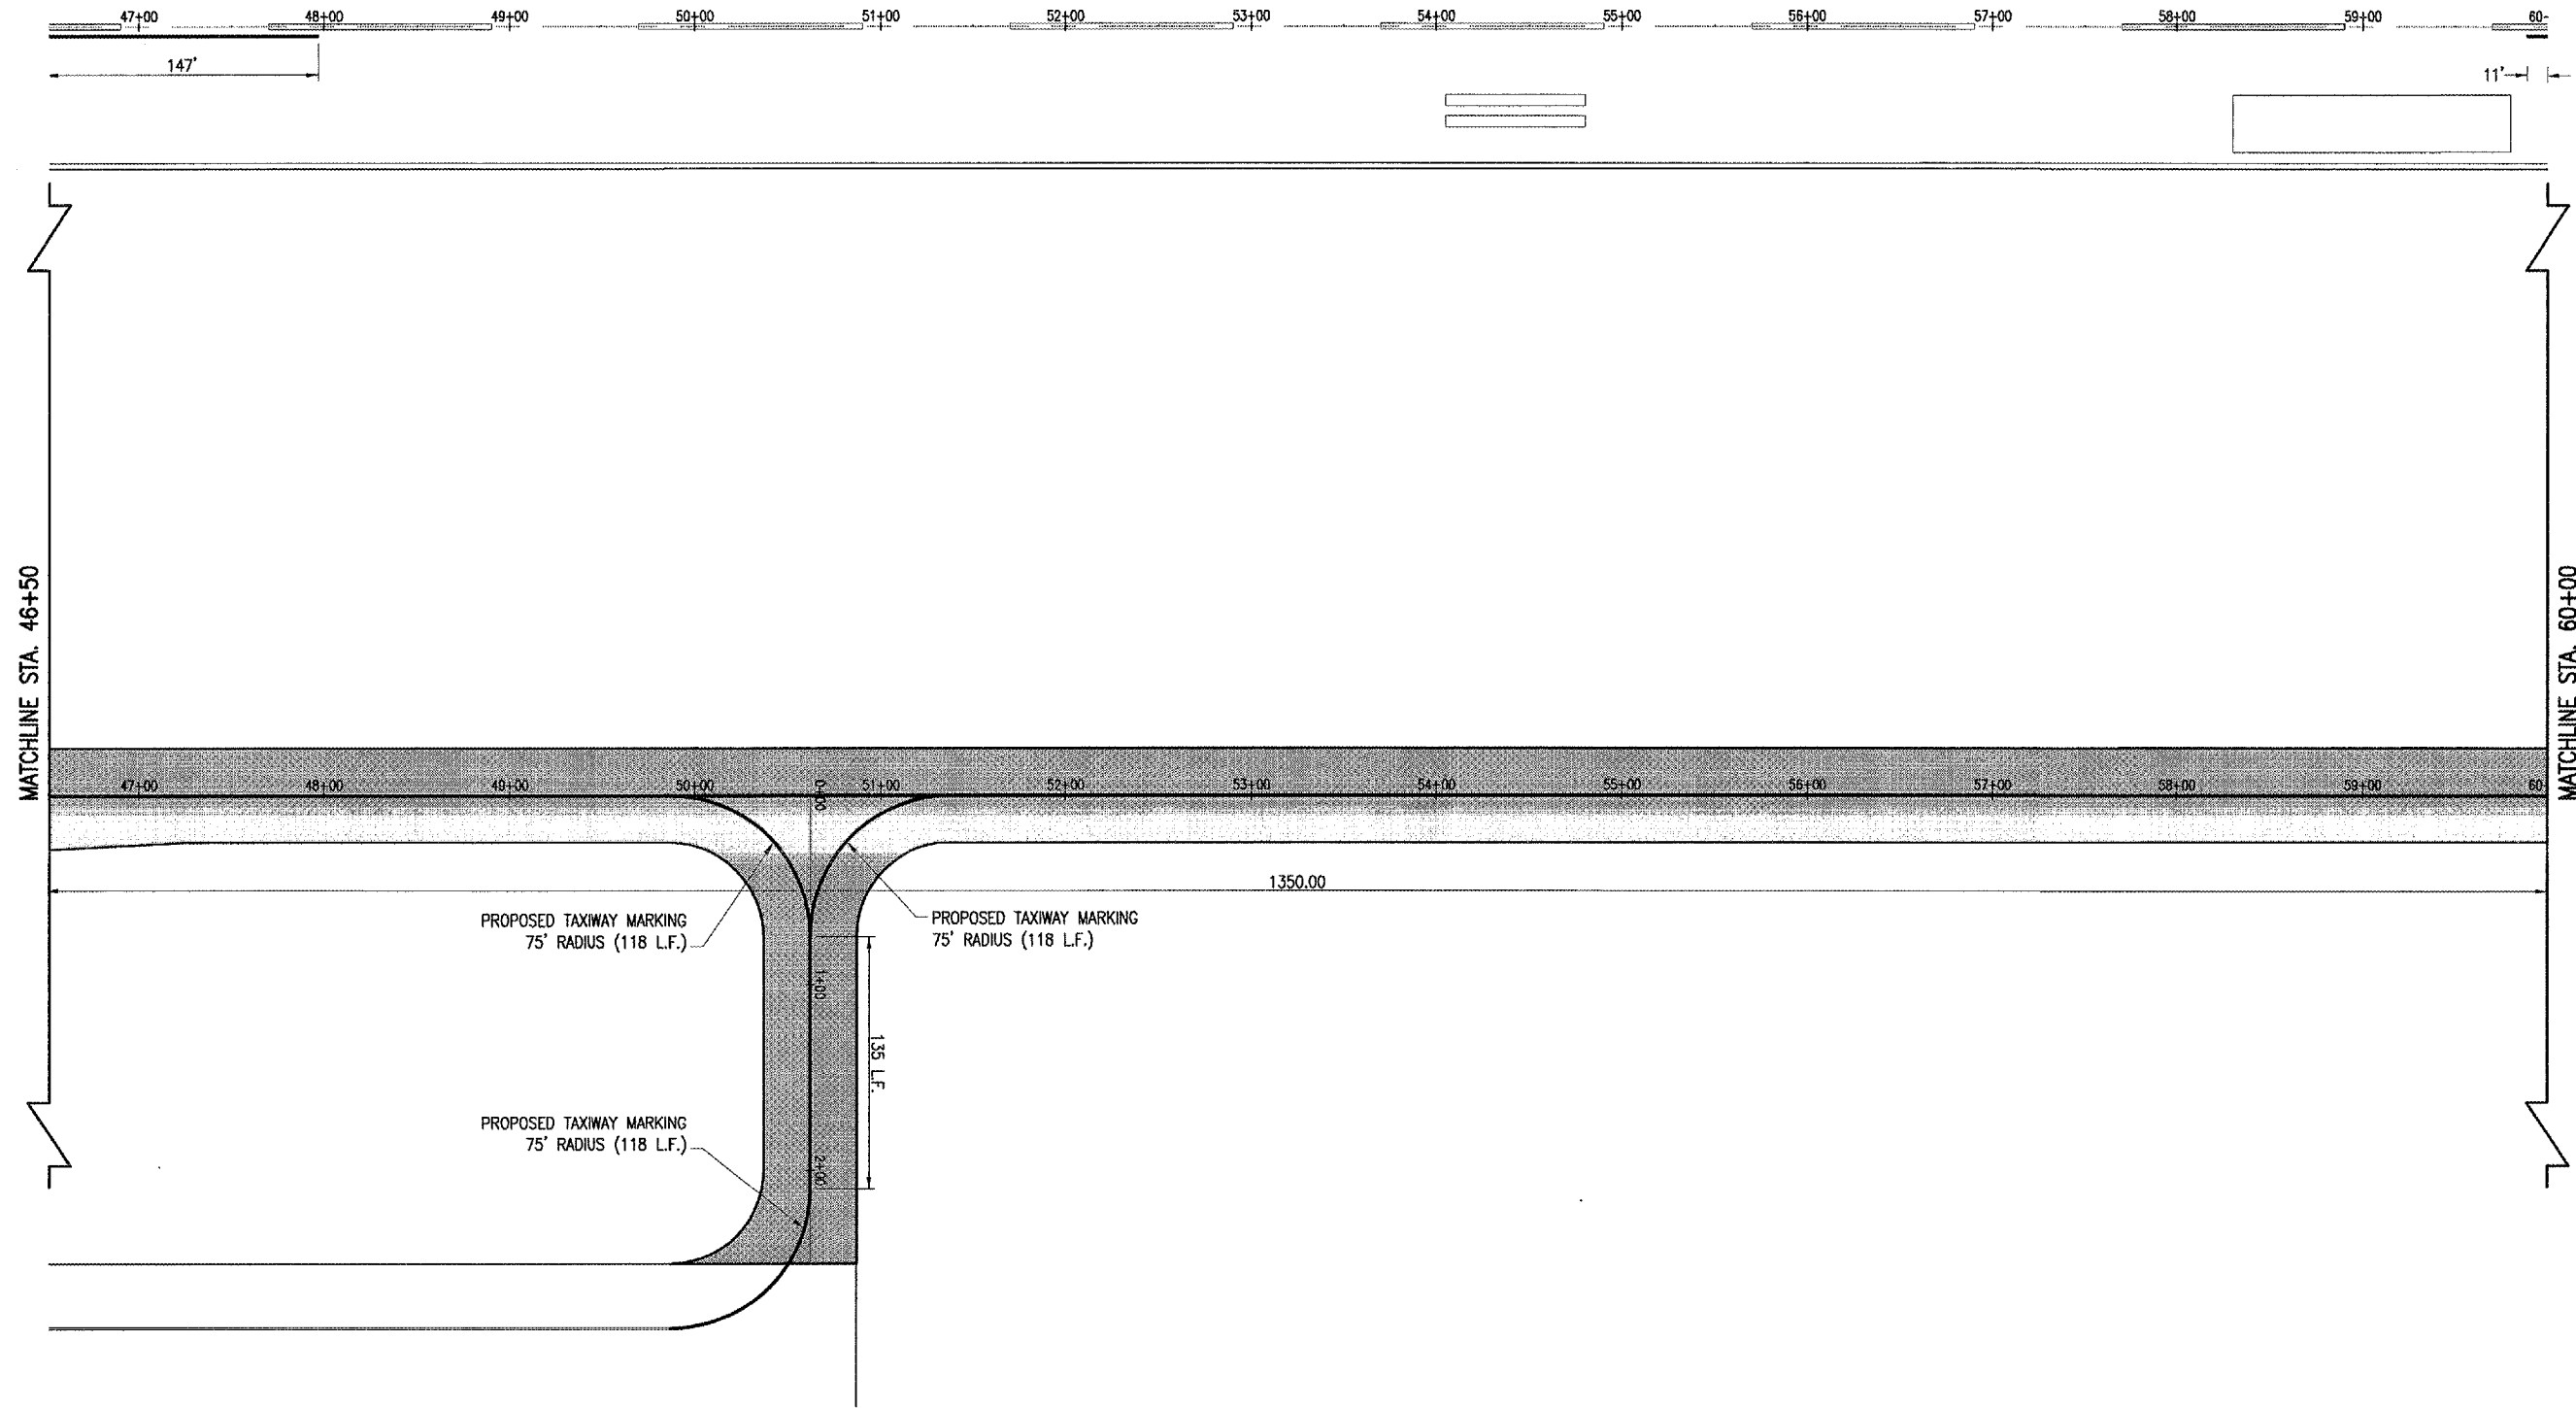

PROPOSED TAXIWAY MARKING
 75' RADIUS (118 L.F.)


PROPOSED TAXIWAY MARKING
 75' RADIUS (118 L.F.)

PROPOSED TAXIWAY MARKING
 75' RADIUS (118 L.F.)

1350.00

135 L.F.

- LEGEND**
- EXISTING PAVEMENT
 - PROPOSED PAVEMENT MARKING
 - █ PROPOSED LIMIT OF OVERLAY

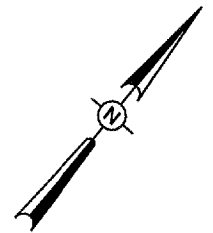

0' 25' 50' 100'
 FULL SIZE SCALE: 1" = 50'
 HALF SIZE SCALE: 1" = 100'

DATE	REVISION	BY

MT. VERNON AIRPORT

 MT. VERNON, ILLINOIS
 I.L. PROJ.: MVN-3693 A.I.P. PROJ.: 3-17-0074-B16

HANSON Professional Services Inc. 1525 South Sixth Street Springfield, Illinois 62703-2886 Offices Nationwide	HANSON PROJECT NO. 81907XYD FILENAME R-151MRK.DWG SCALE 1" = 50' DATE 04/12/07	LAYOUT CCC 03/16/07 DRAWN CCC 03/16/07 REVIEWED RAW 04/12/07
---	---	--

HANSON
 Professional Services Inc.
 1525 South Sixth Street
 Springfield, Illinois 62703-2886
 Offices Nationwide

PFC (0.1") OVERLAY
 OF TAXIWAYS
 PROPOSED PAVEMENT
 MARKING PLAN
 STA. 46+50 TO STA. 60+00