


MAY 09, 2007 2:32 PM MLH
 I:\AIRPORTS\QUINCY\B2407\XD\AIRPORT\SHEETS\R-301XS.DWG - STA. 136+00 - STA. 138+50

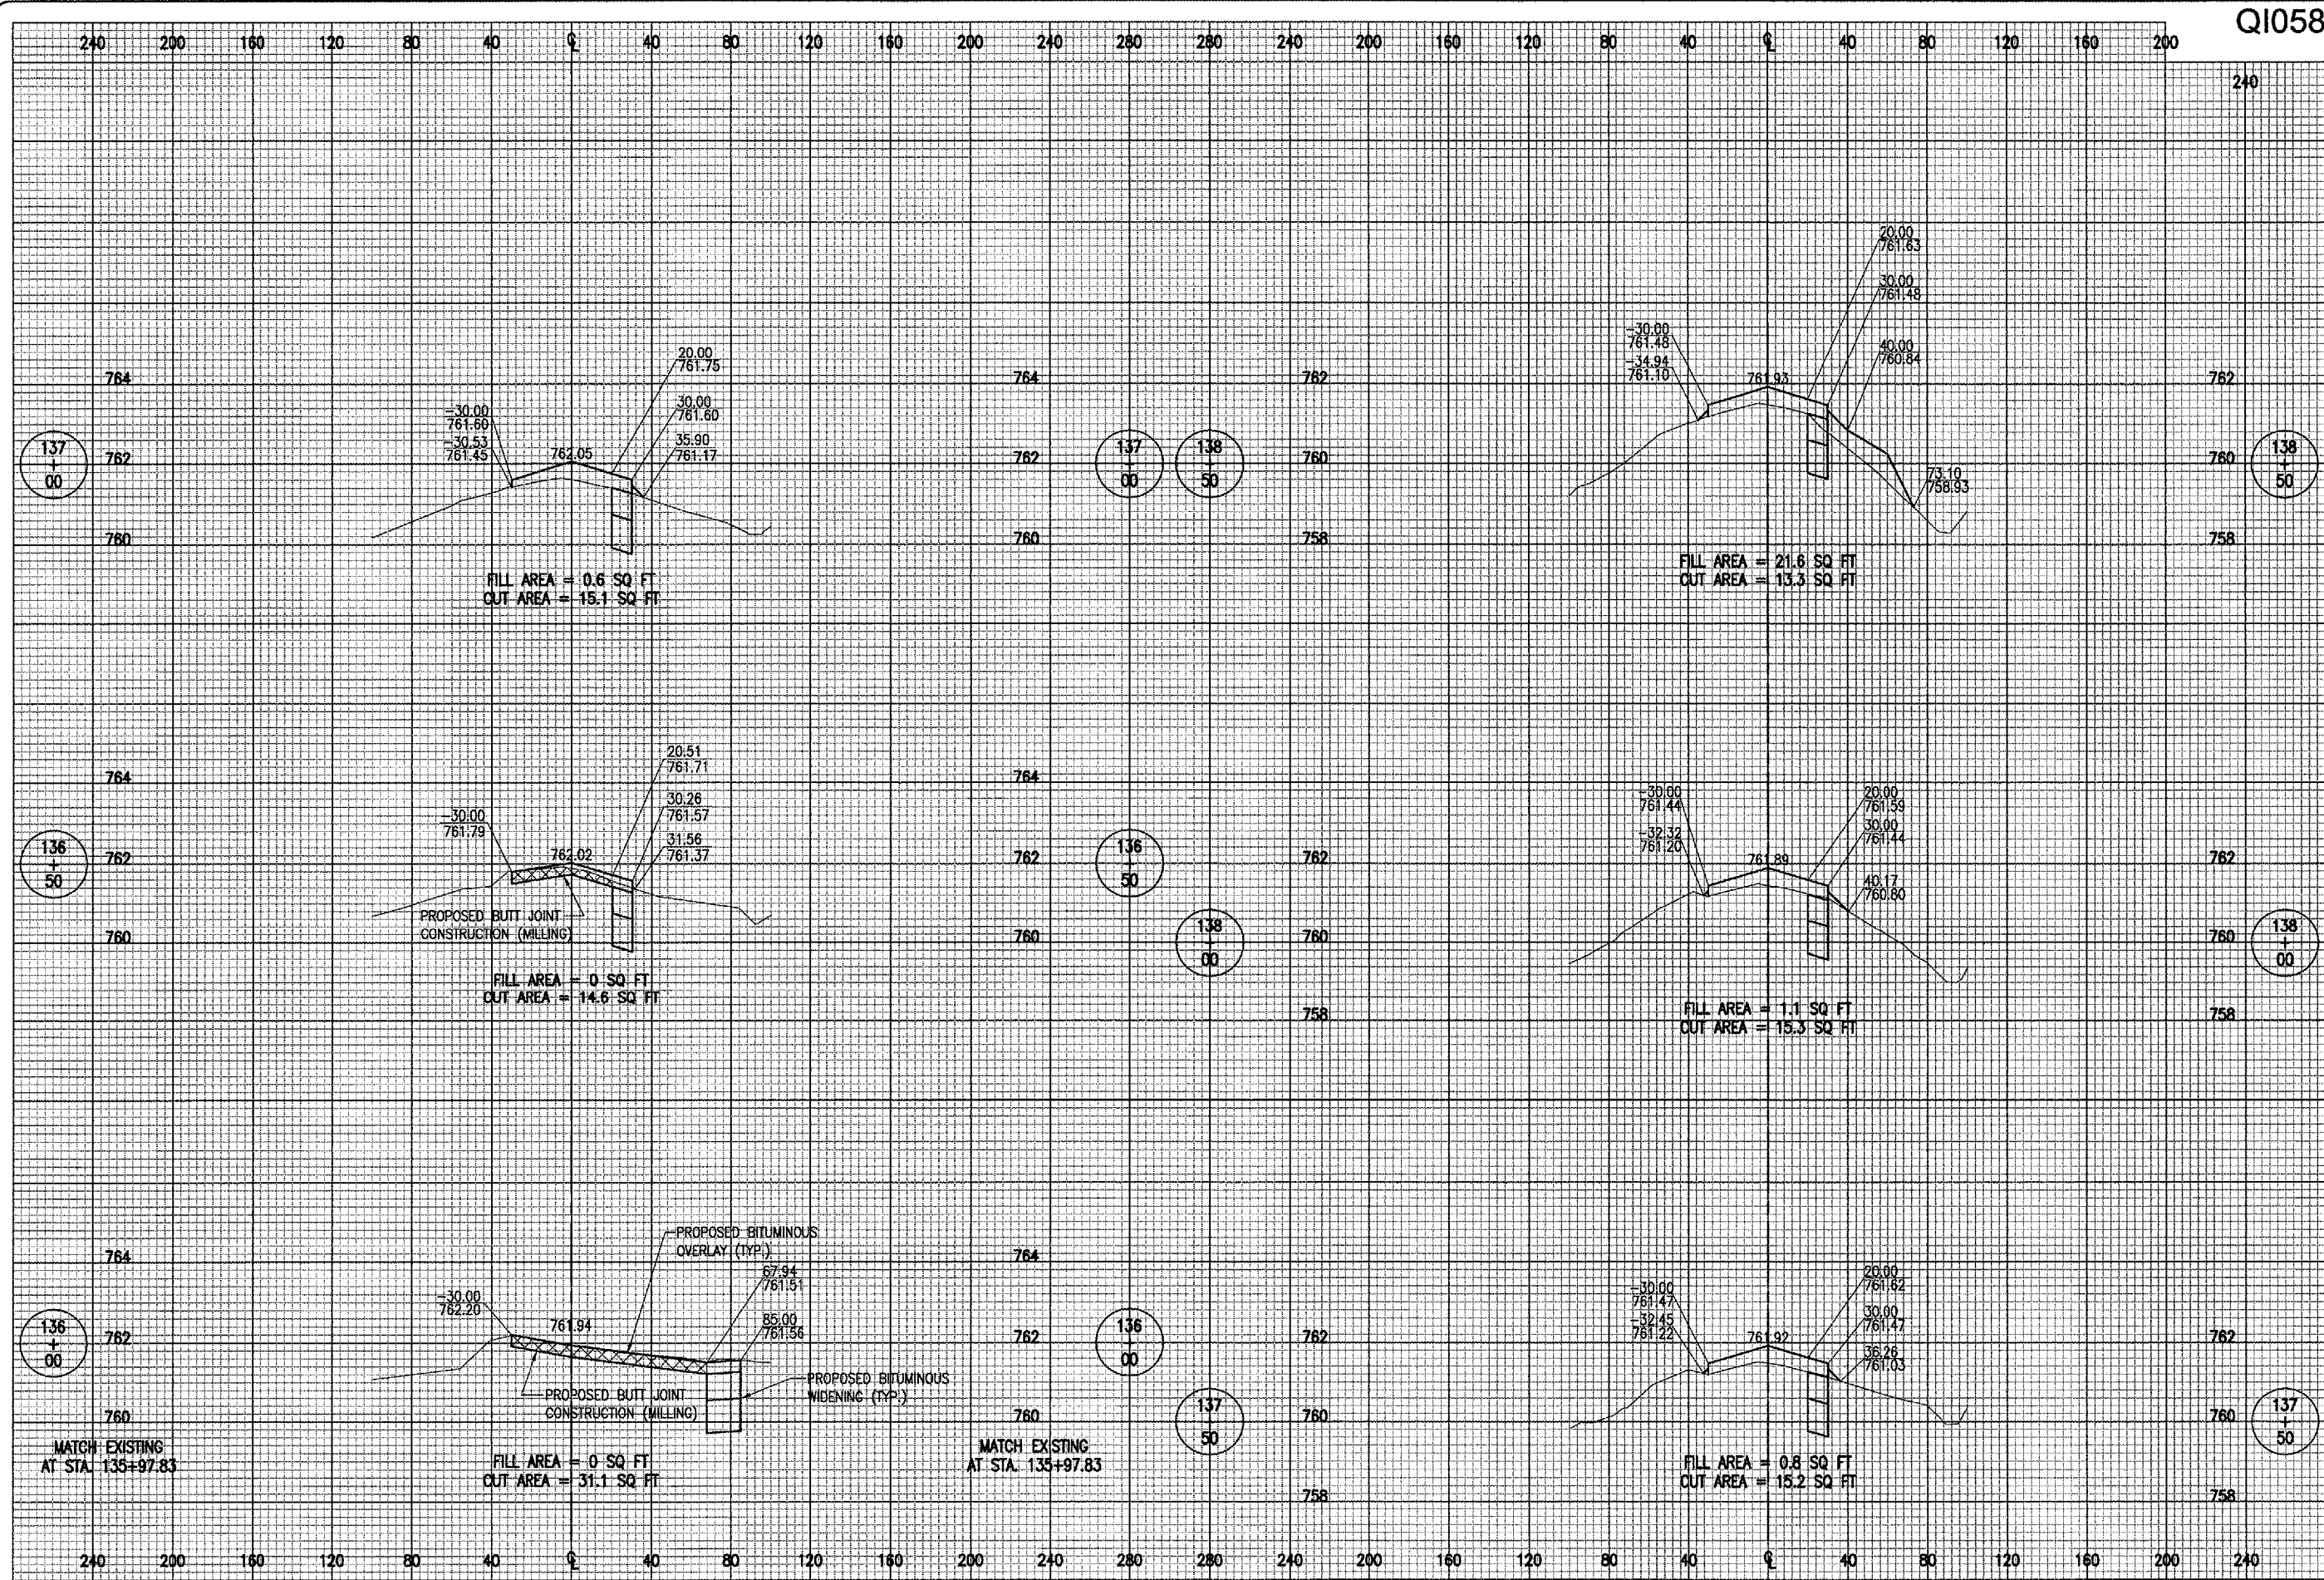

Q1058

BY	REVISION	DATE

QUINCY REGIONAL AIRPORT
 BALDWIN FIELD
 ADAMS COUNTY, ILLINOIS



A.I.P. PROJ.: 3-17-0085-B1
 IL PROJ.: UIN-3590

FILE PROJECT NO.	DATE	LAYOUT	DRAWN	REVIEWED
82407XD 0100	03/19/07	DAK	MLH	JDW
R-301XS.DWG	03/19/07			
Scale: 1"=40'H. & 2'V.				
Date: 03/19/07				



REALIGN, WIDEN
 AND REHABILITATE
 TAXIWAY "C" - PHASE 2
 PROPOSED
 CROSS SECTIONS
 STA. 136+00 TO STA. 138+50