


MAY 09, 2007 2:33 PM MLH
 I:\AIRPORTS\QUINCY\82407TXD\AIRPORT\SHEETS\R-302XS.DWG - STA. 139+00 - STA. 141+50

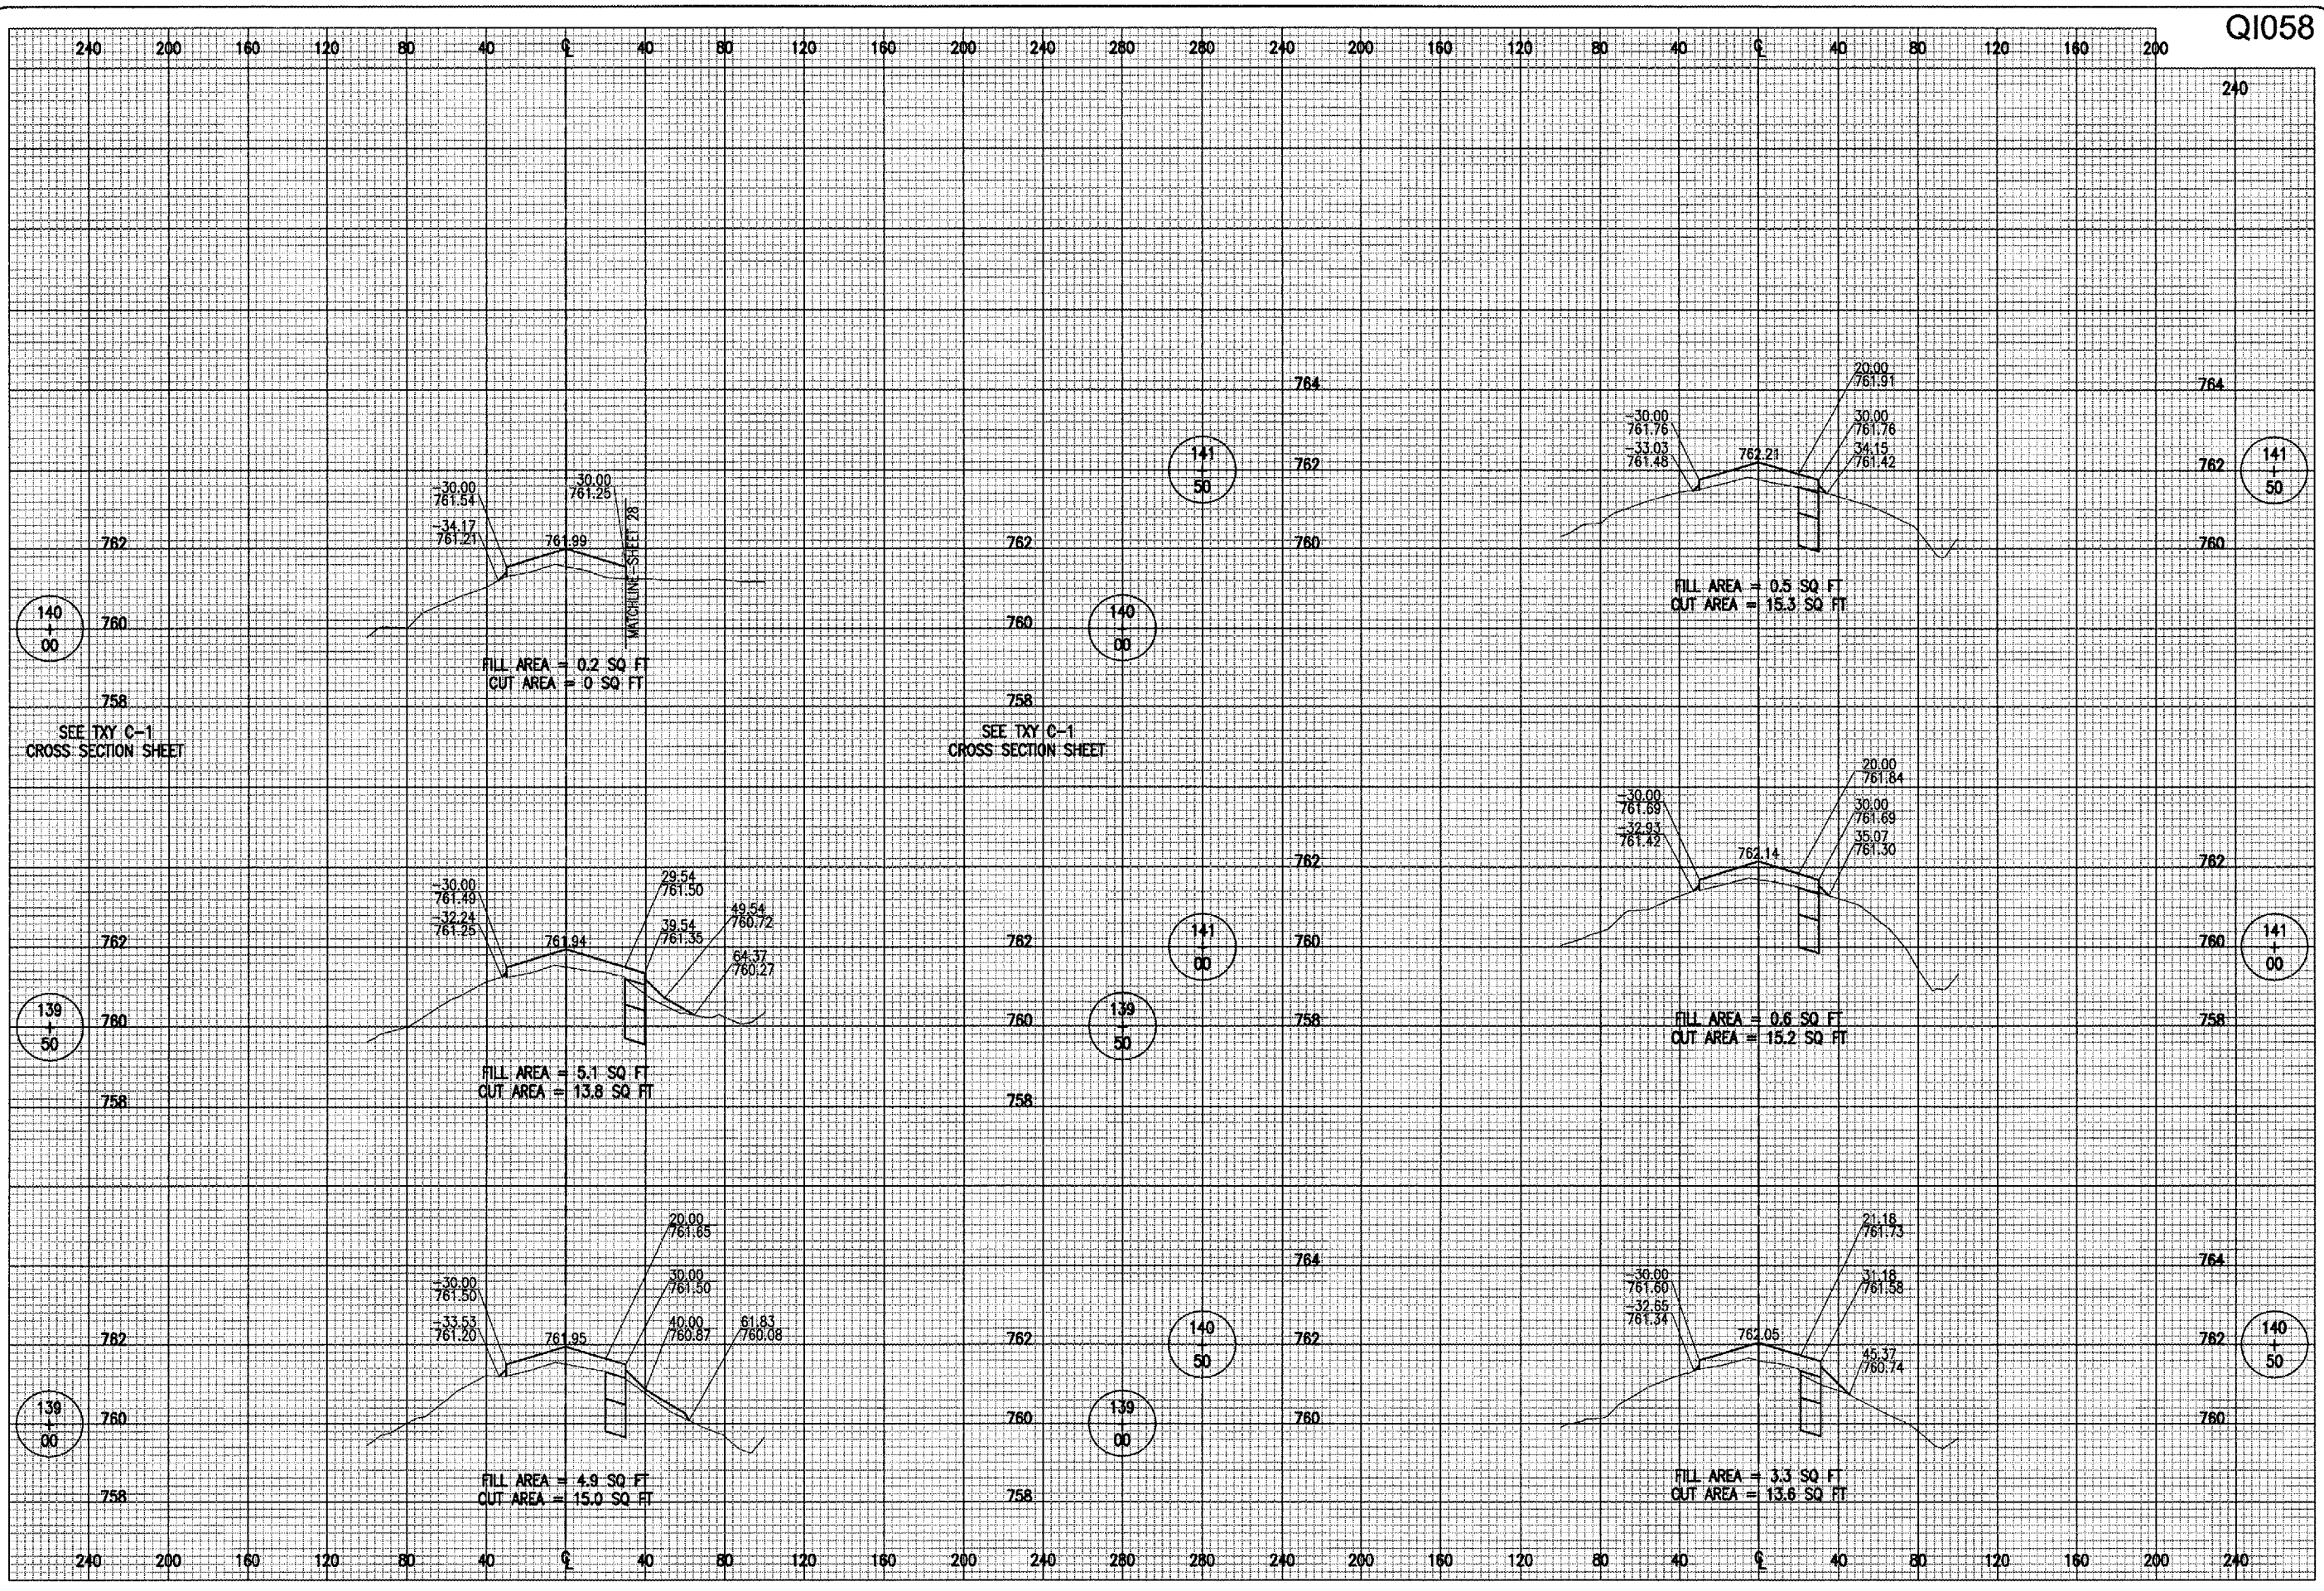

Q1058

DATE	REVISION

QUINCY REGIONAL AIRPORT
 BALDWIN FIELD
 ADAMS COUNTY, ILLINOIS



IL PROJ.: UIN-3690 A.I.P. PROJ.: 3-17-0085-B1

Proj. No. 82407TXD 01.00	DATE 03/19/07
Filename R-302XS.DWG	DRAWN MLH
Scale 1"=40'H. & 2"V.	REVIEWED JDW
Date 03/19/07	



Hanson Professional Services Inc.
 1525 South Sixth Street
 Springfield, Illinois 62760-2886
 Offices Nationwide

REALIGN, WIDEN
 AND REHABILITATE
 TAXIWAY "C" - PHASE 2
 PROPOSED
 CROSS SECTIONS
 STA. 139+00 TO STA. 141+50