





**PROPOSED TYPICAL SECTION**  
 RUNWAY 5-23, STA. 10+40 TO STA. 15+40

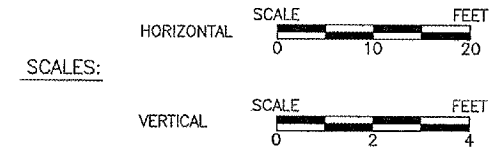

AIRCRAFT APPROACH CATEGORY B  
 AIRPLANE DESIGN GROUP III  
 VISUAL RUNWAY

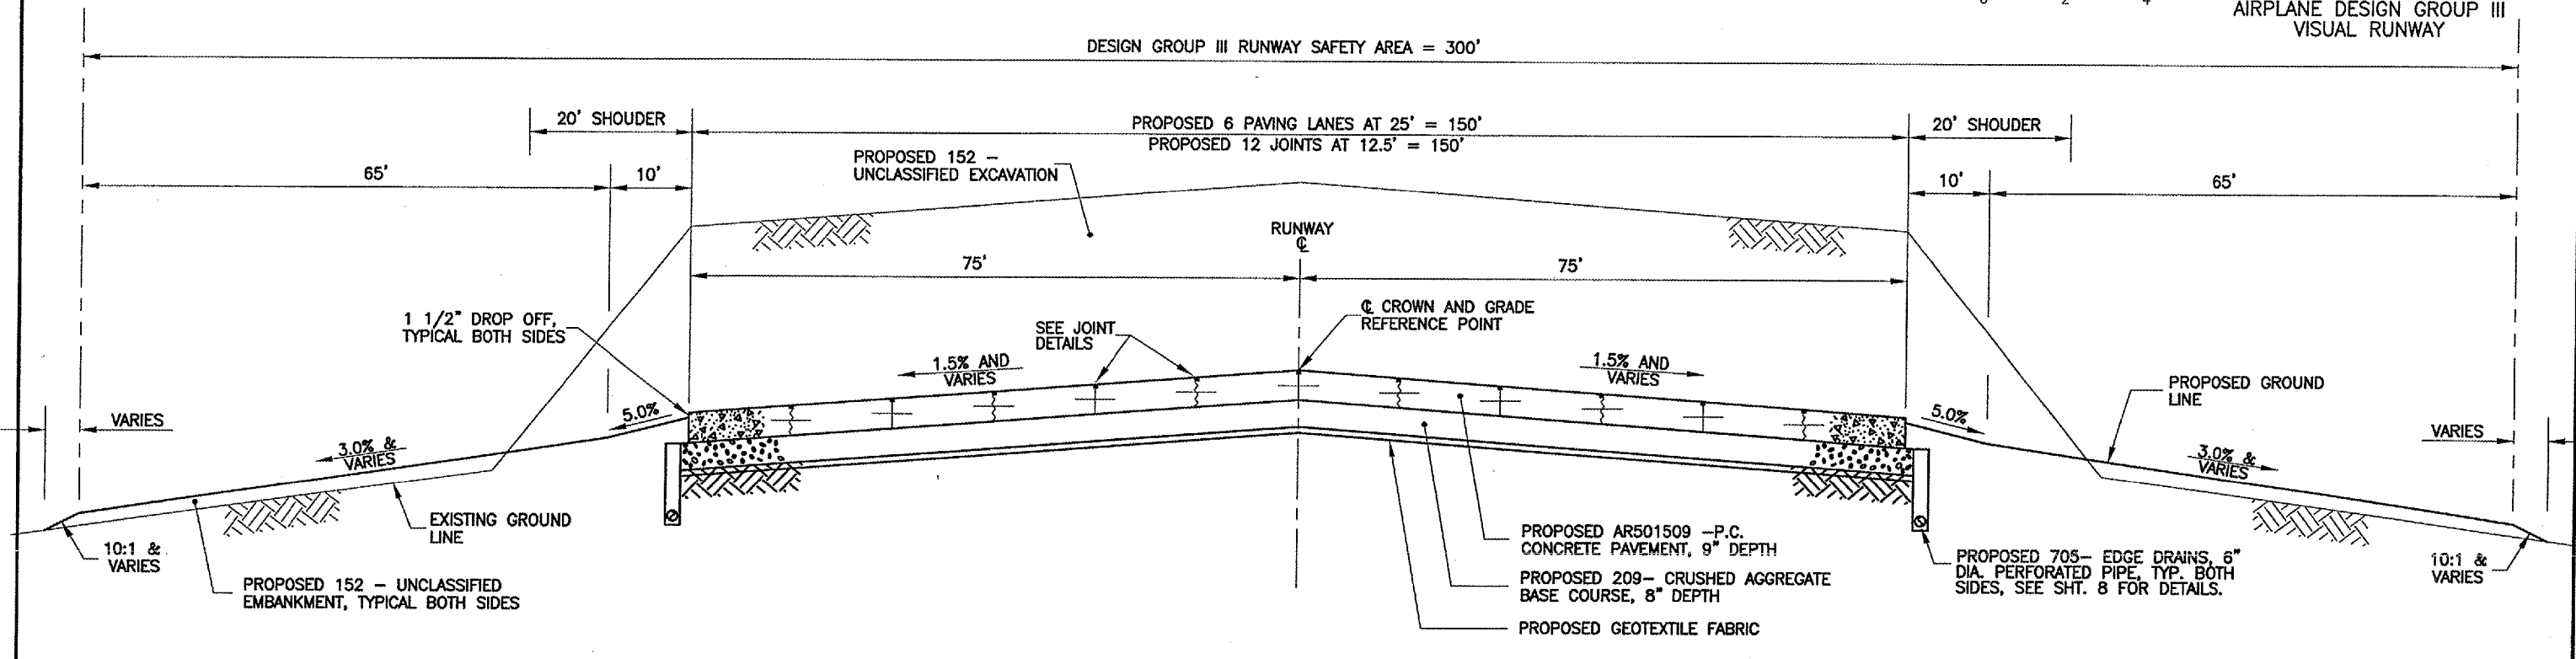

**PROPOSED TYPICAL SECTION**  
 TAXIWAY K, STA. 207+91.88 TO STA. 211+00

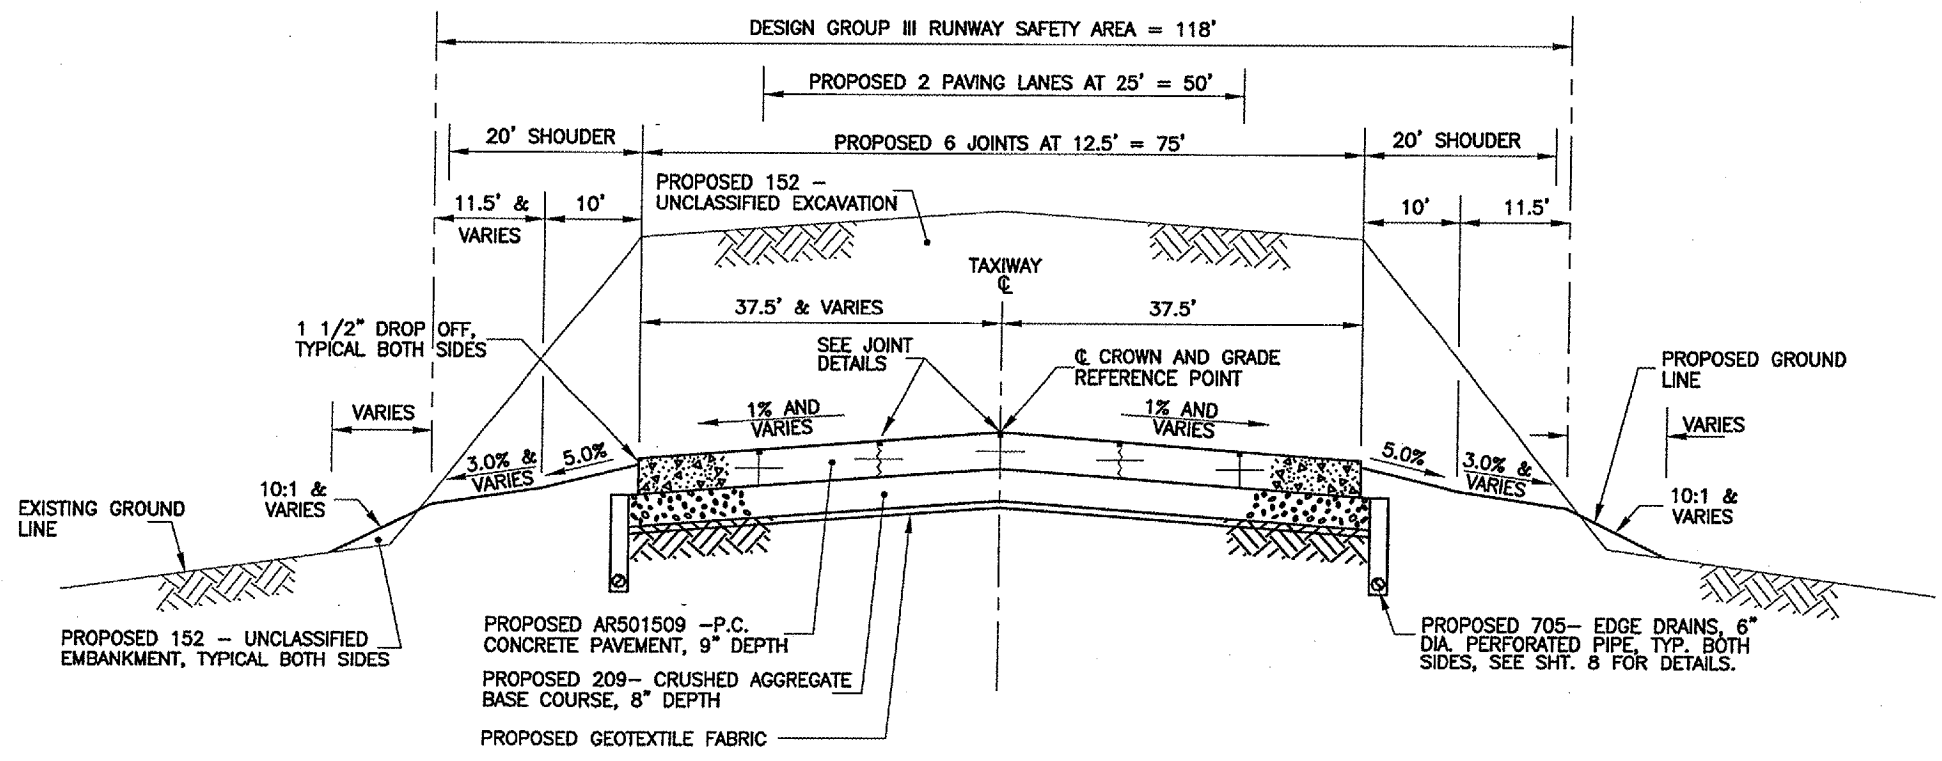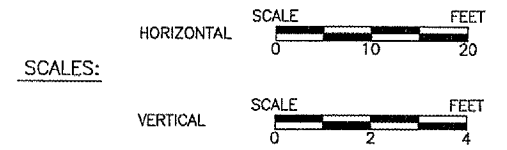

G:\airport\A06T025 R5 EXTN, PVM\TYP.dwg, 5/11/2007 10:06:51 AM, jefm