



PROPOSED TYPICAL SECTION
RELOCATED DITCH, STA. 1206+75 TO STA. 1214+87

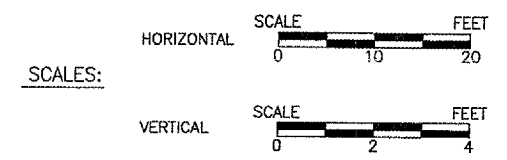

PROPOSED TYPICAL SECTION
SOIL WASTE AREA, STA. 1399+80 TO STA. 1413+25

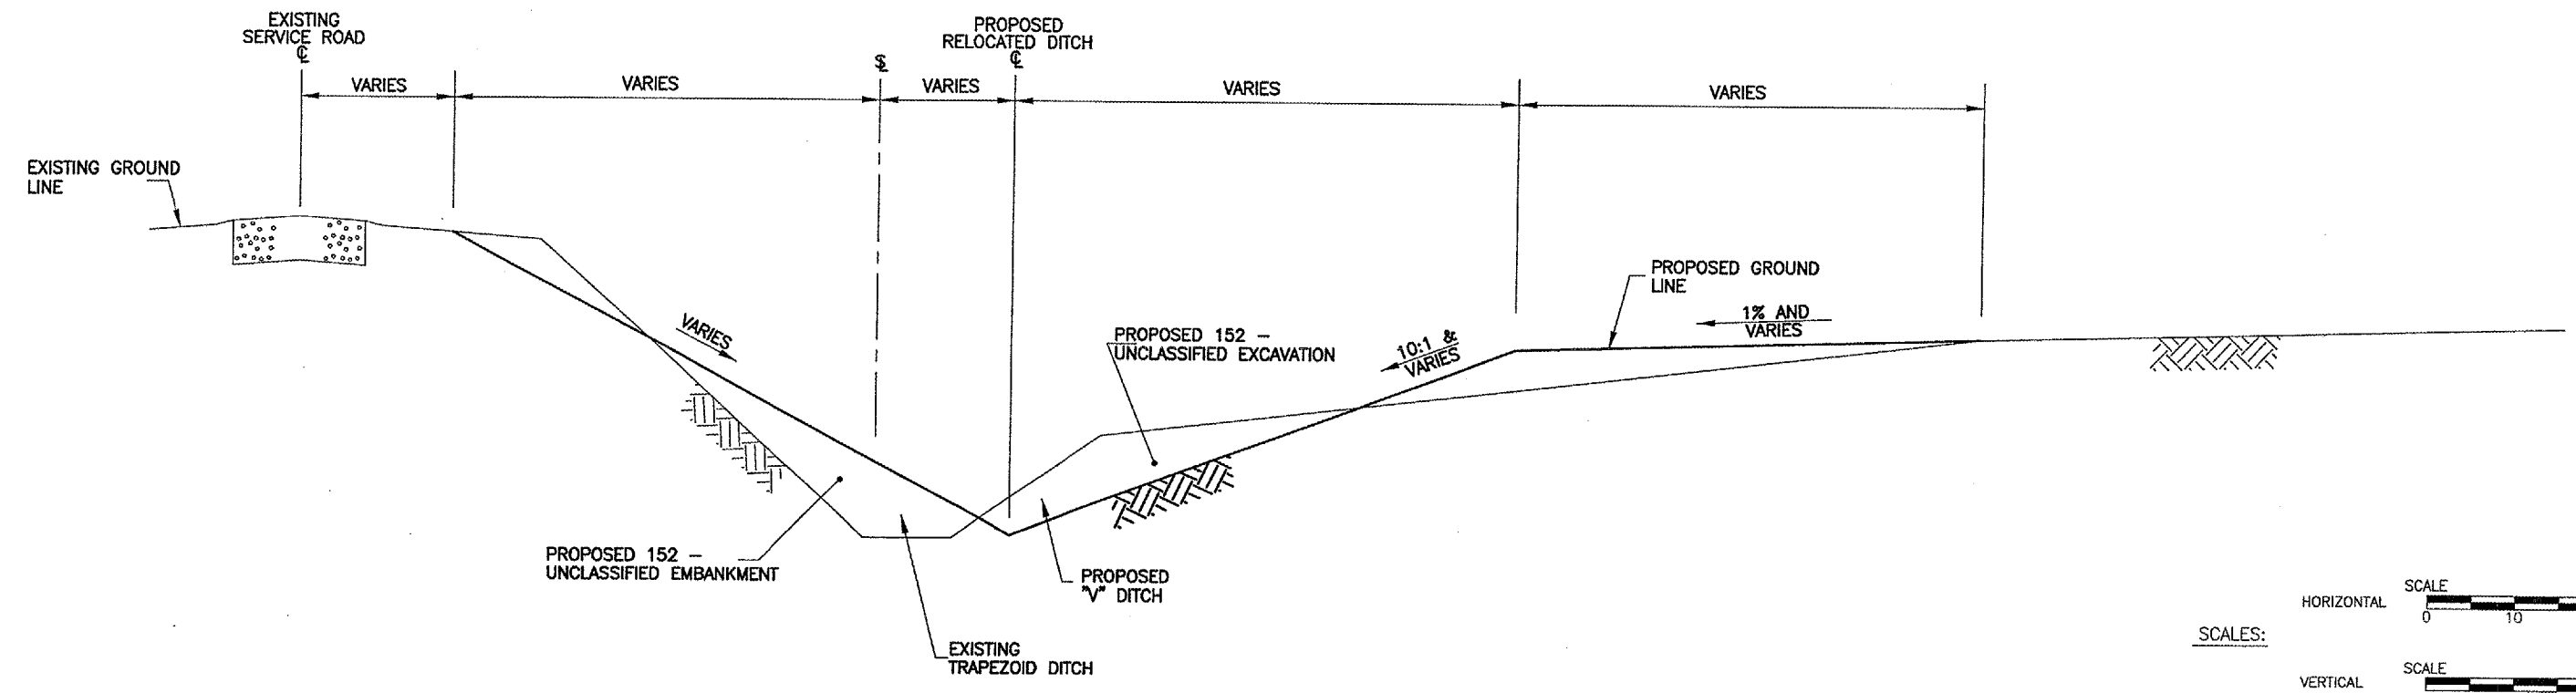