


APR 18, 2007 2:17 PM BAK
 I:\AIRPORTS\ST. LOUIS DOWNTOWN\907\907TAXY\AIRPORT\907TAXY\907-XS.DWG - STA. 906+75 TO STA. 907+25

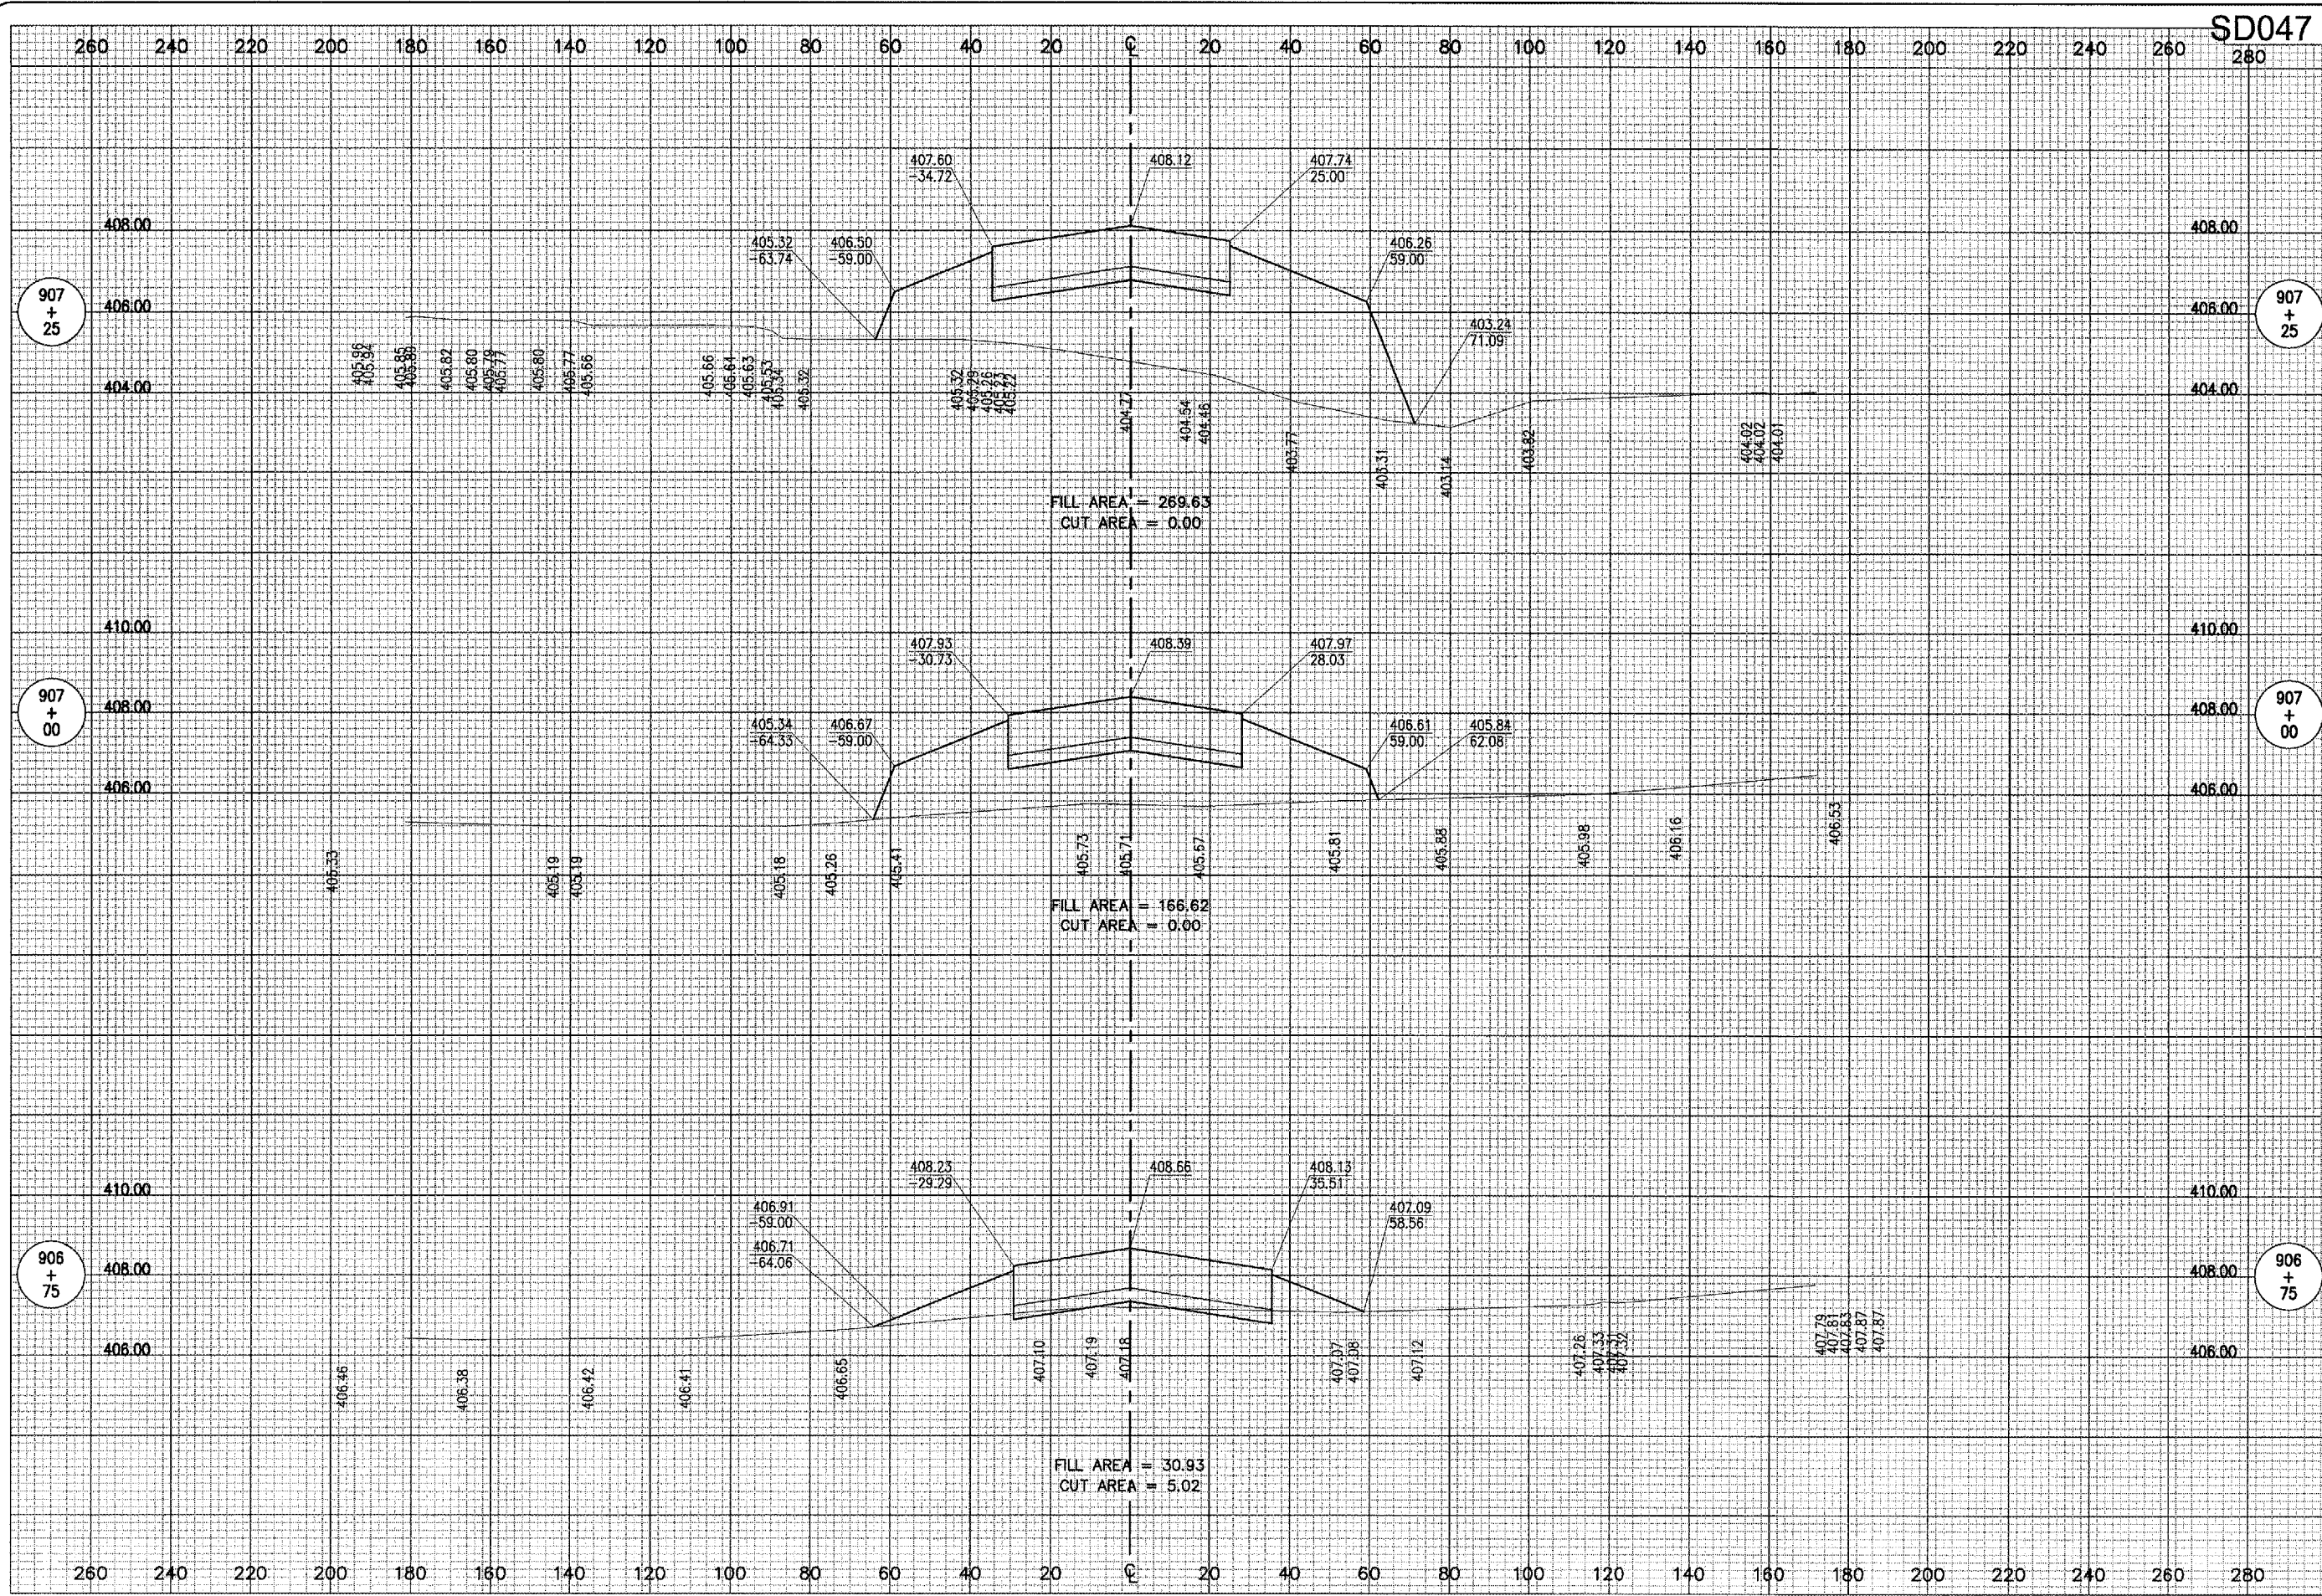

SD047
280

DATE	REVISION

SAINT LOUIS DOWNTOWN AIRPORT
 A Division of St. Louis Development Agency

 I.L. PROJ.: CPS-3664

Project No.	84507TXYD_0800
Revision	R-302-XS.DWG
Scale	1"=20'H/1"=2'V
Date	01/23/07
LAYOUT	JAC 01/23/07
DRAWN	CCC 01/23/07
REVIEWED	CAH 01/26/07

HANSON
 Hanson Professional Services Inc.
 4227 Earth City Expressway, Suite 130
 St. Louis, MO 63145-1908
 Offices Nationwide

CONSTRUCT TAXIWAY "A4"
PROPOSED CROSS-SECTIONS FOR TAXIWAY "A4"
 STA. 906+75 TO STA. 907+25