


APR 18, 2007 2:17 PM BAK
 F:\AIRPORT\ST. LOUIS DOWNTOWN\84507TXD\AIRPORT_SHEETS\R-304-XS.DWG - STA. 908+00 TO STA. 908+50

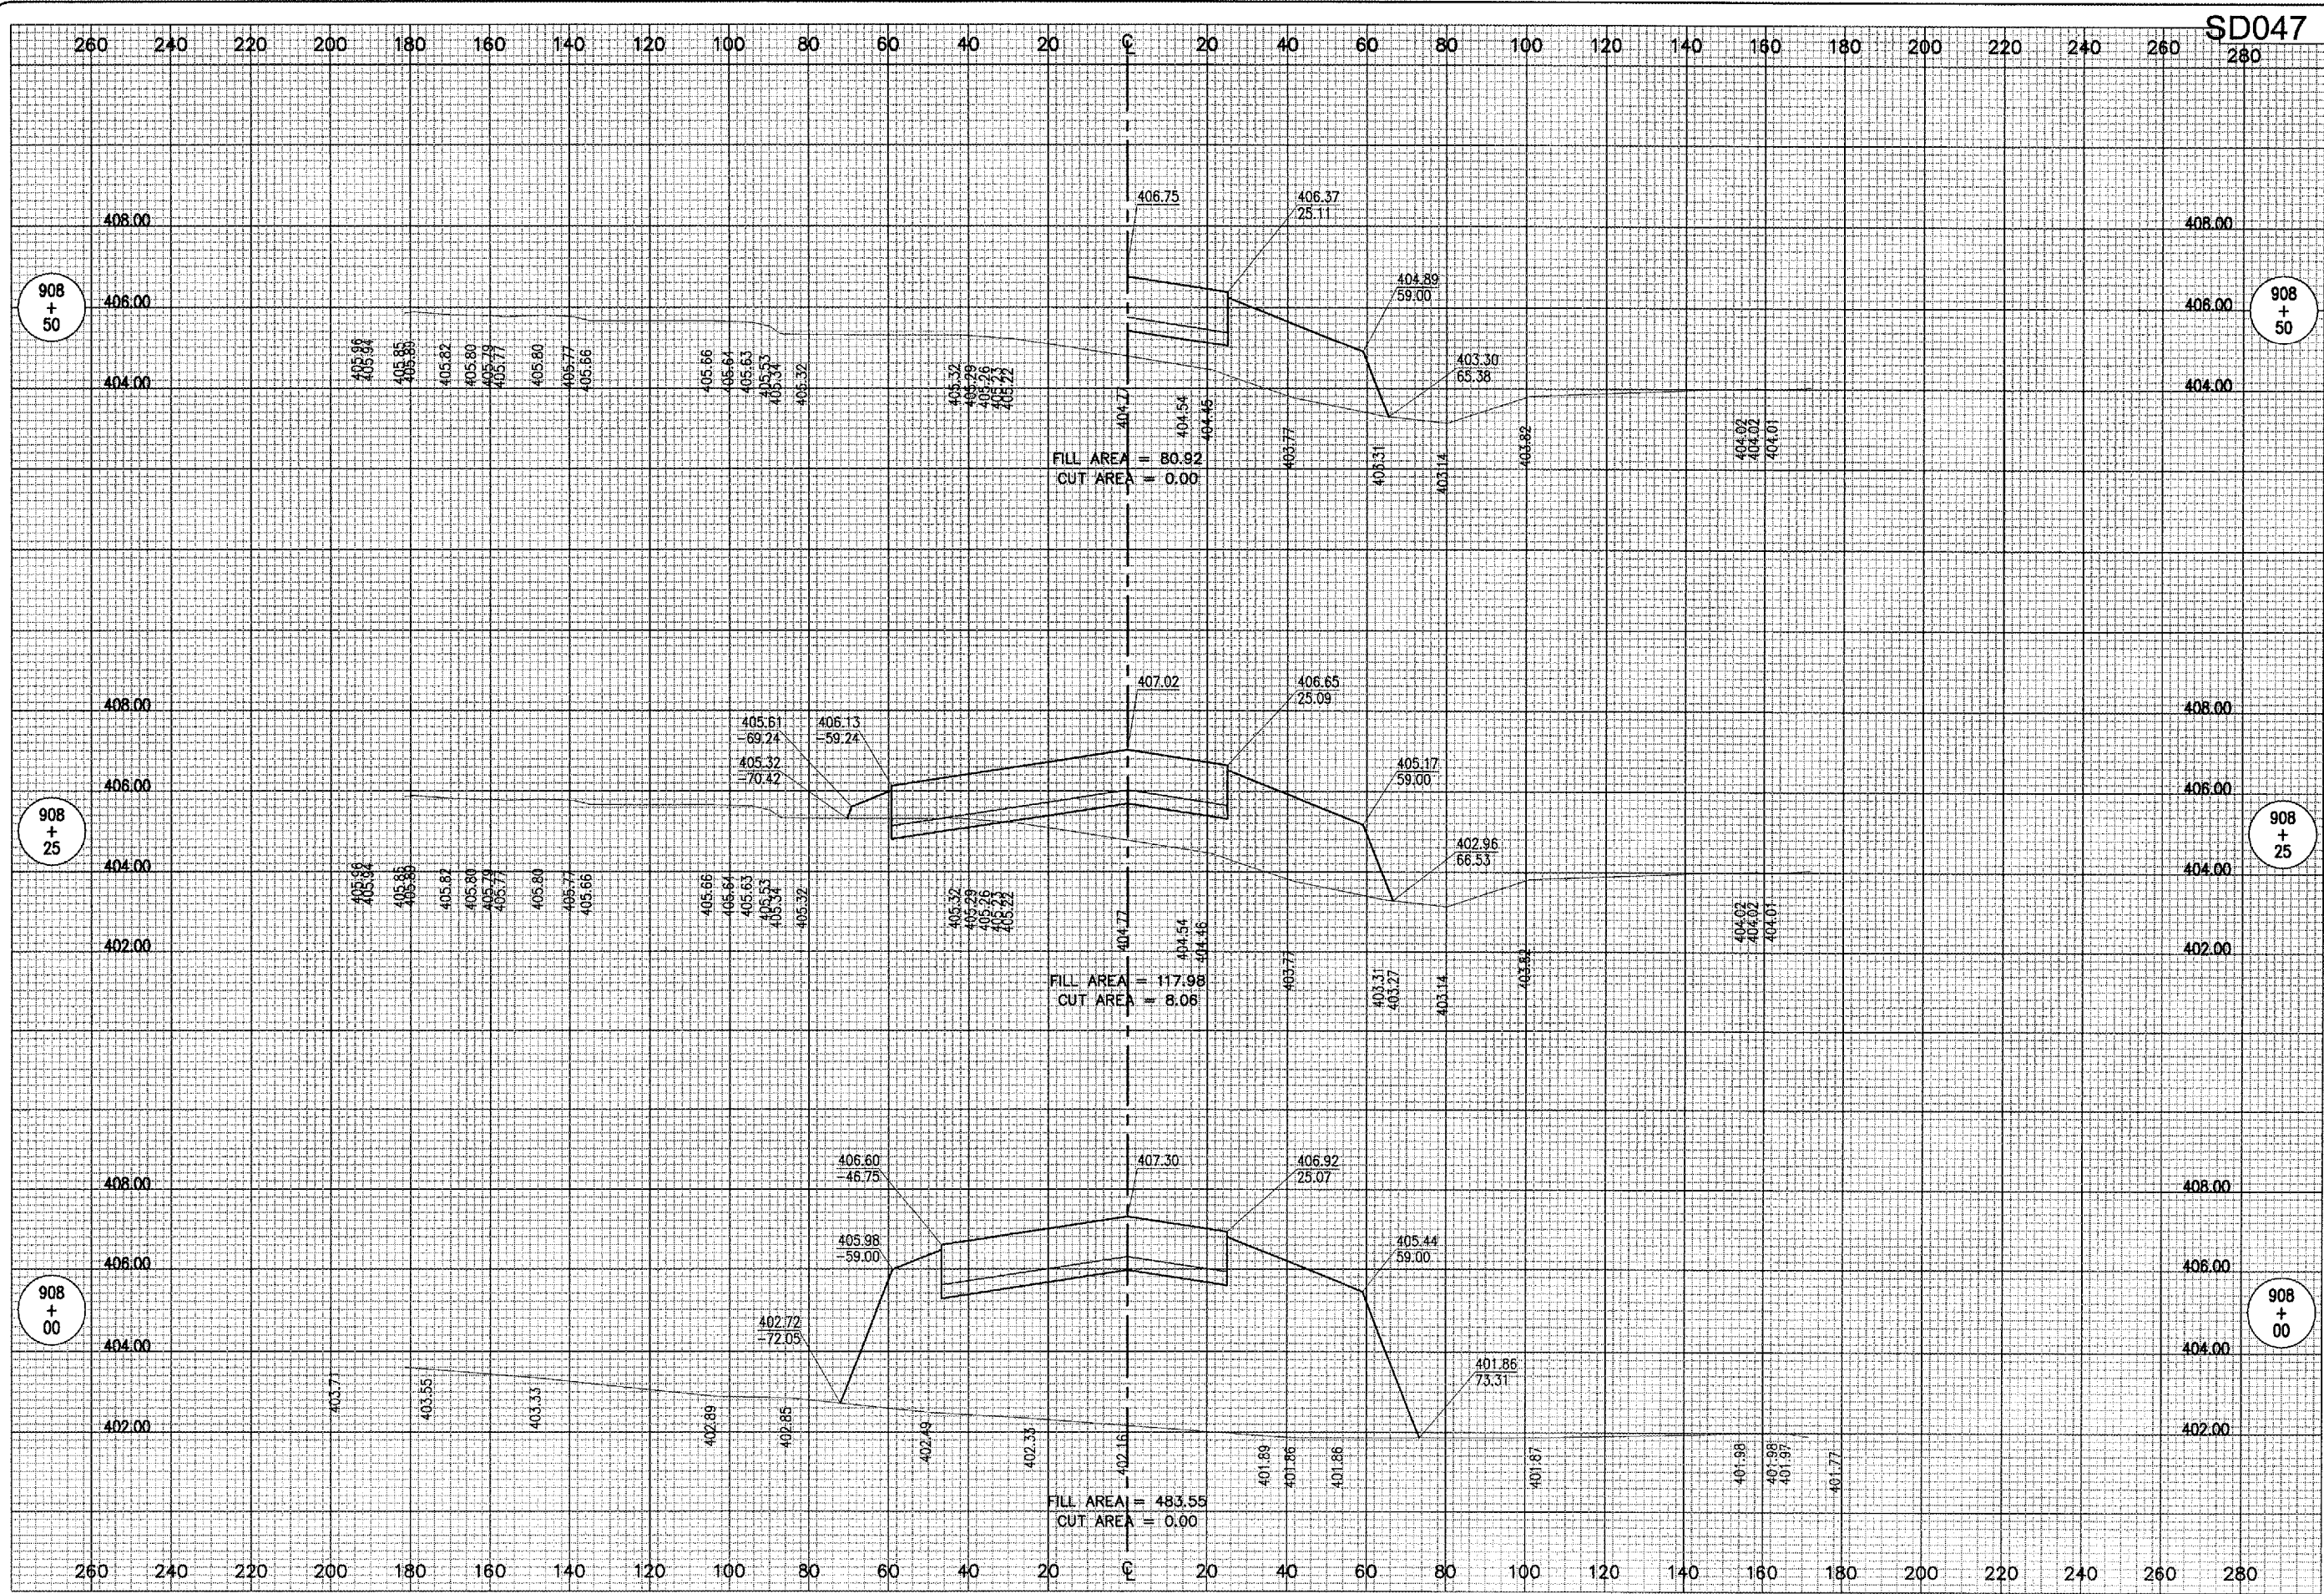

DATE	REVISION

SAINT LOUIS DOWNTOWN AIRPORT
 A Division of BStale Development Agency
 A.I.P. PROJ.: 3-17-0039-B17
 I.L. PROJ.: CFS-3864

Project No. 84507TXD 0800	JAC	01/23/07
Revision R-304-XS.DWG	CCC	01/23/07
Scale 1"=20'H, 1/1"=2'V	CAH	01/28/07
Date 01/23/07		
LAYOUT		
DRAWN		
REVIEWED		

HANSON
 Hanson Professional Services Inc.
 4227 Earth City Expressway, Suite 130
 St. Louis, MO 63046-1309
 Offices Nationwide

CONSTRUCT TAXIWAY "A4"
PROPOSED CROSS-SECTIONS FOR TAXIWAY "A4"
 STA. 908+00 TO STA. 908+50