


APR 18, 2007 2:18 PM BAK
\\APPORTEX\ST. LOUIS DOWNTOWN\454507\TXWAY AIRPORT SHEETS\R-306-XS.DWG - STA. 303+50 TO STA. 304+00

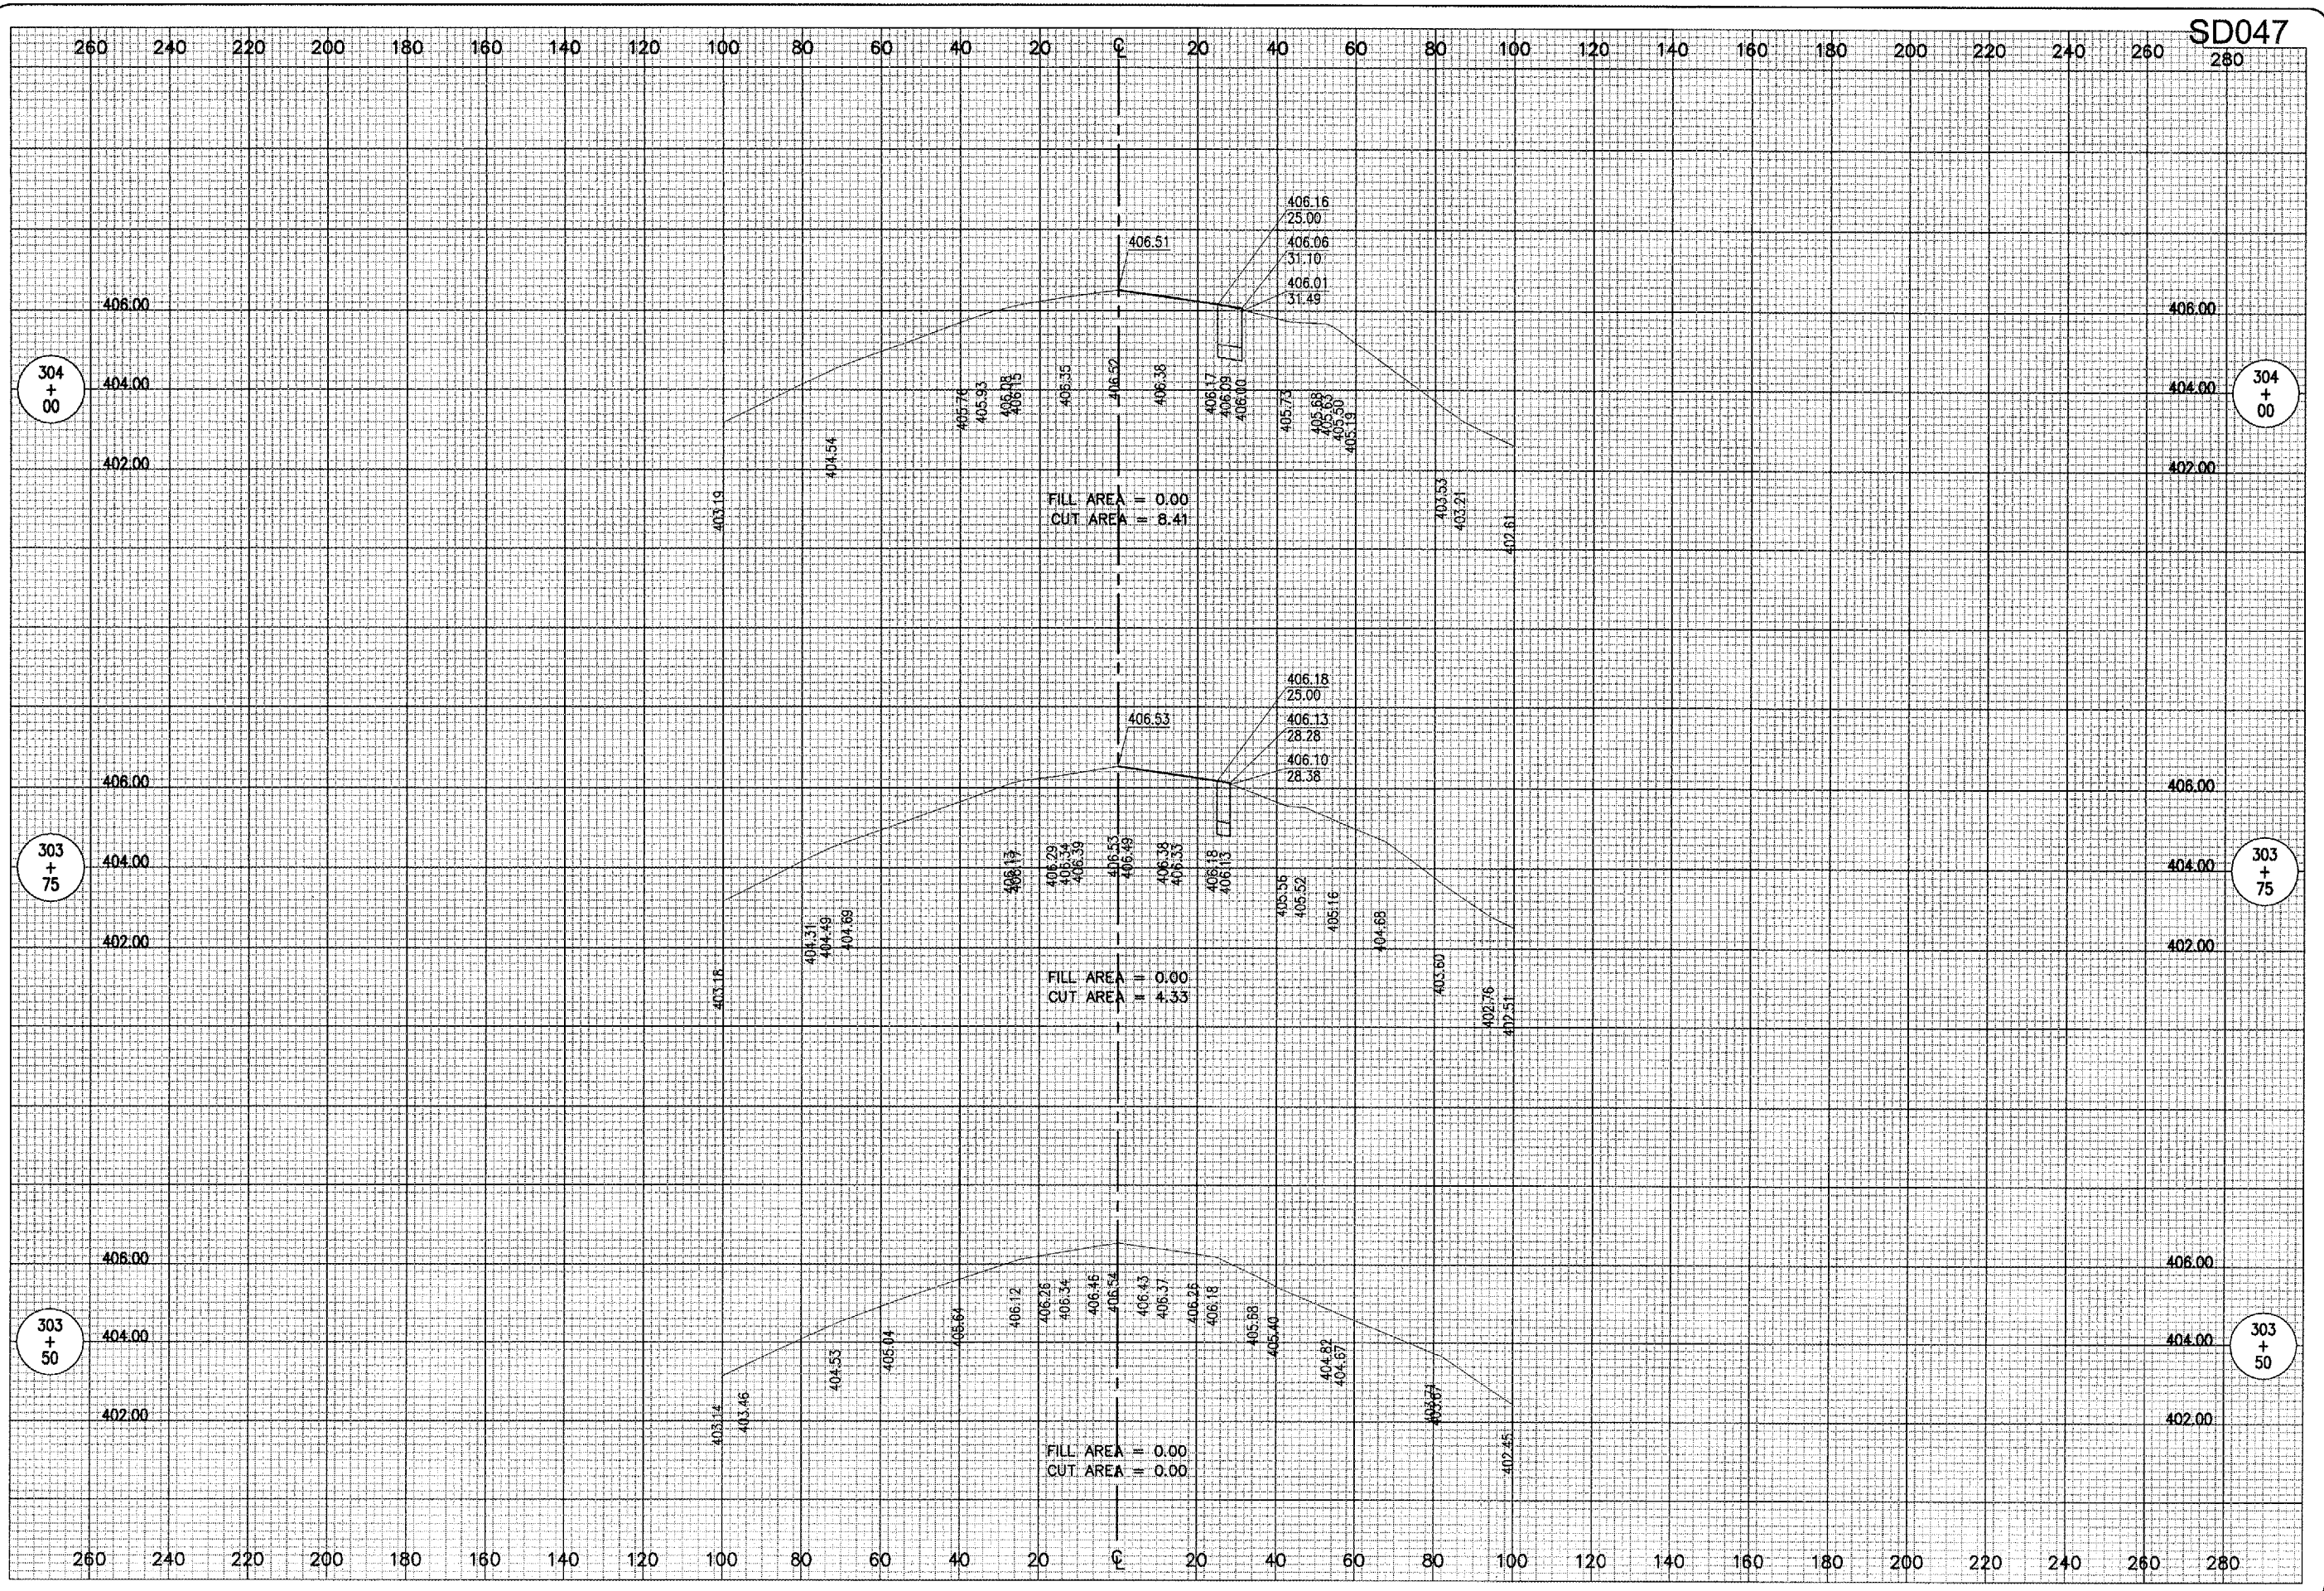

SD047
280

DATE	REVISION	BY

SAINT LOUIS DOWNTOWN AIRPORT
A Division of Missouri State Development Agency
A.J.P. PROJ.: 3-17-0038-817
I.L. PROJ.: CPS-3864

FILE: Project No. 845071X.D 0800
R-306-XS.DWG
Scale: 1"=20'H / 1"=2'V
Date: 01/23/07

LAYOUT	JAC	01/23/07
DRAWN	CCC	01/23/07
REVIEWED	CAH	01/26/07

HANSON
Hanson Professional Services Inc.
4227 Earth City Expressway, Suite 130
St. Louis, MO 63046-1308
Offices Nationwide

CONSTRUCT TAXIWAY "A4"
PROPOSED CROSS-SECTIONS FOR TAXIWAY "A"
STA. 303+50 TO STA. 304+00