


APR 18, 2007 2:18 PM BAK
 C:\AIRPORTS\ST. LOUIS DOWNTOWN\AIRPORT\SHEETS\R-308-XS.DWG - STA. 305+00 TO STA. 305+25

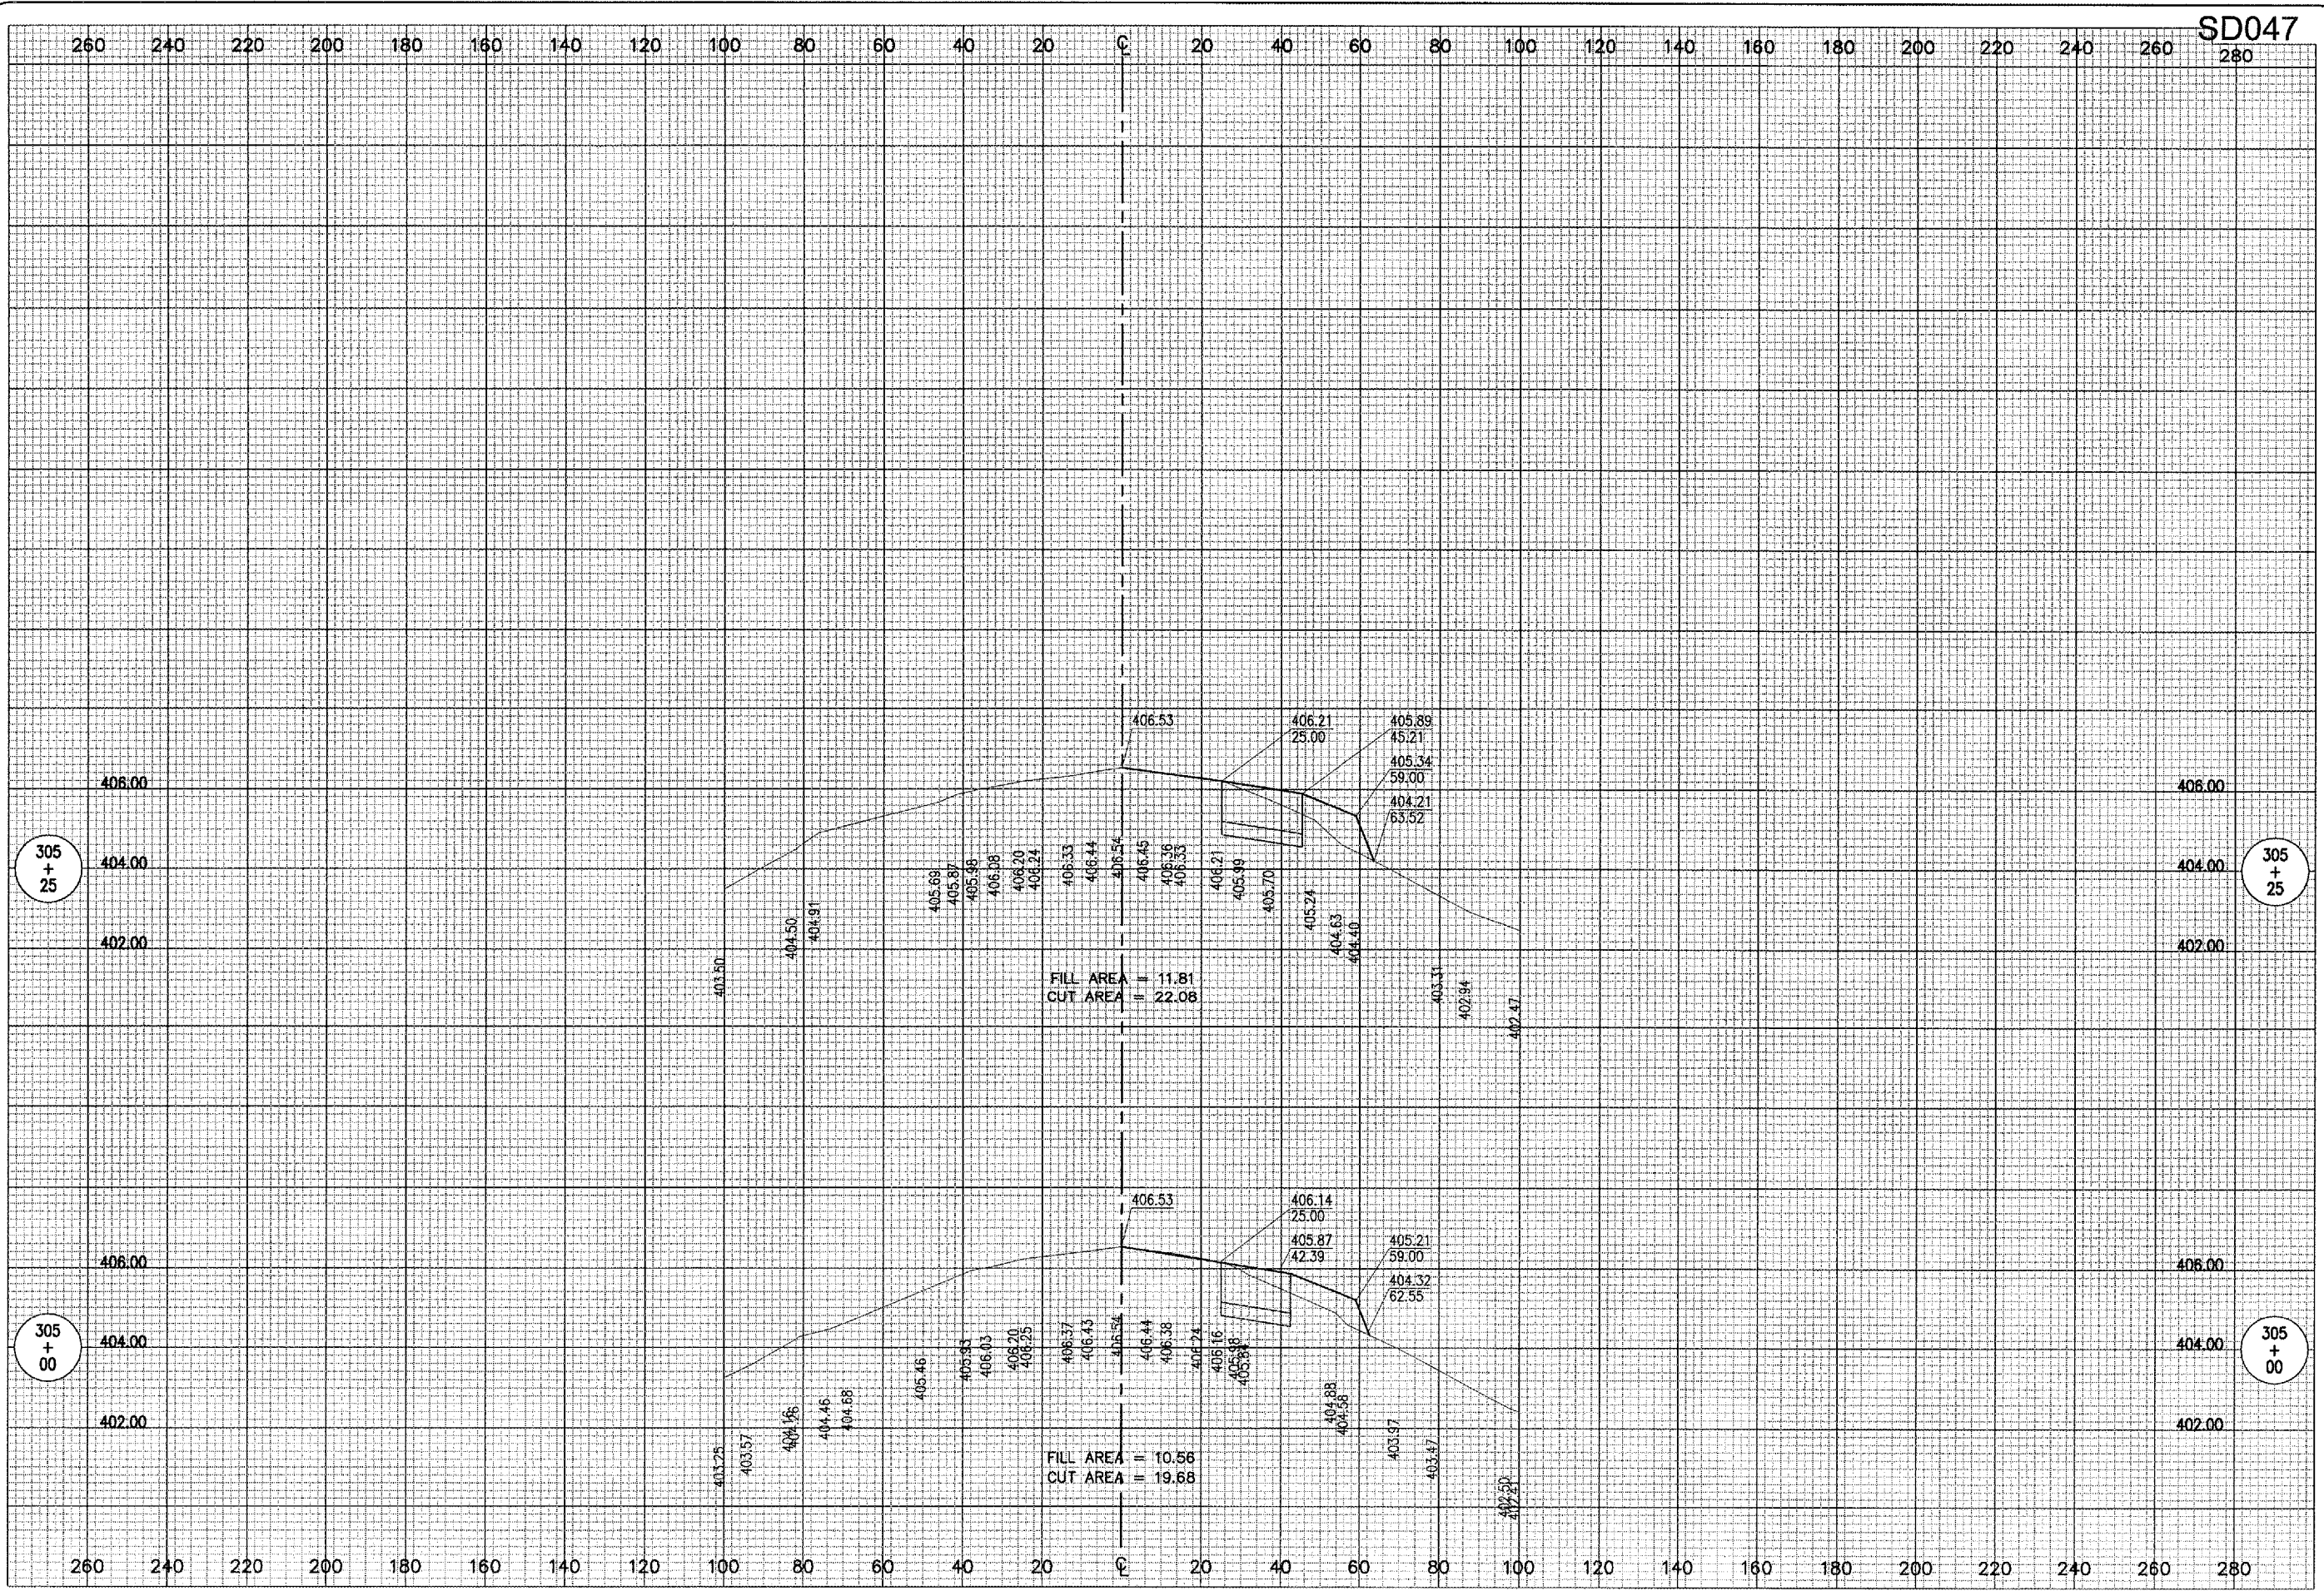

SD047
280

| DATE | REVISION | BY |
|------|----------|----|
| | | |
| | | |
| | | |

SAINT LOUIS DOWNTOWN AIRPORT
 A Division of Missouri State Development Agency
 A.I.P. PROJ.: 3-17-0039-B17

IL PROJ.: CFS-364

| | |
|---|--|
| ILL. Project No. 84507XYD_0800 Revision: R-308-XS.DWG Scale: 1"=20'H, 1/1"=2'V. Date: 01/23/07 | LAYOUT JAC 01/23/07 DRAWN CCC 01/23/07 REVIEWED CAH 01/26/07 |
|---|--|

HANSON
 Hanson Professional Services Inc.
 4227 Earth City Expressway, Suite 130
 St. Louis, MO 63046-1908
 Offices Nationwide

CONSTRUCT TAXIWAY "A4"
PROPOSED CROSS-SECTIONS FOR TAXIWAY "A"
 STA. 305+00 TO STA. 305+25