




MILLING DETAIL

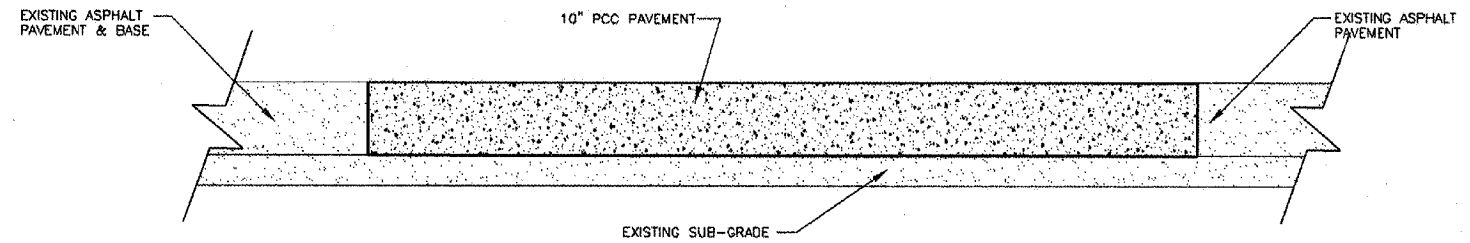


TYPICAL SECTION FOR FUEL TRUCK PAD  
GA RAMP 10" CONCRETE PAD

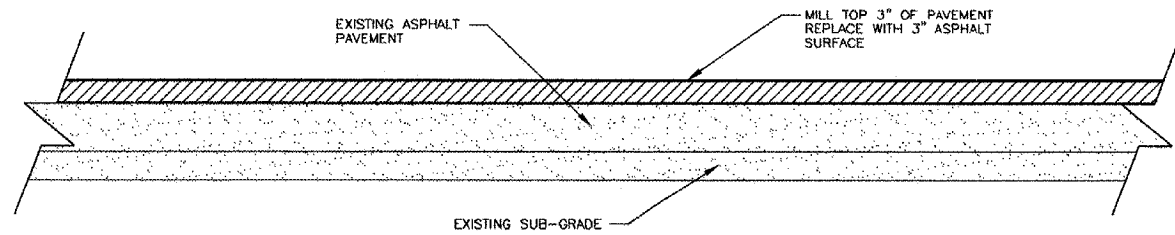

TYPICAL SECTION FOR AREAS TO BE MILLED  
GA RAMP 3" MILL & RESURFACE

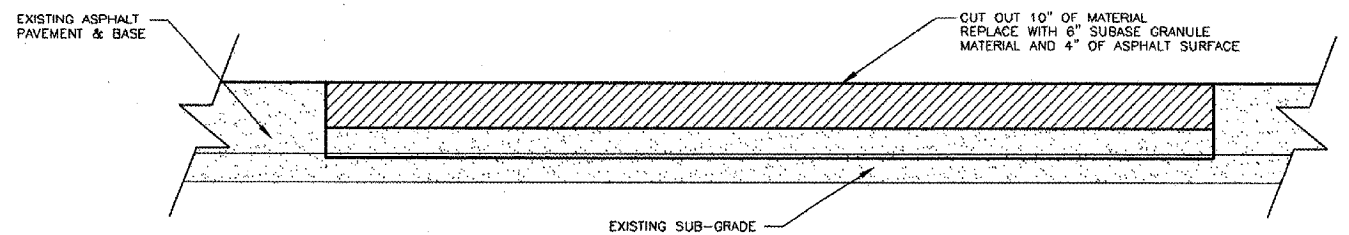

TYPICAL SECTION FOR AREAS TO BE PATCHED  
GA RAMP 6" GRANULAR MATERIAL & 4" ASPHALT SURFACE

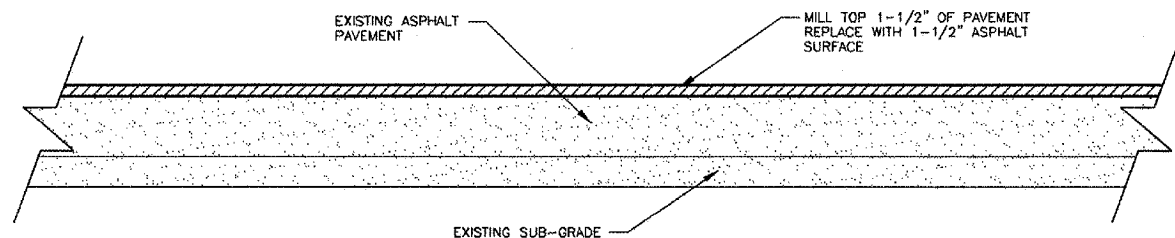


TYPICAL SECTION FOR AREAS TO BE MILLED  
GA RAMP 1-1/2" MILL & RESURFACE

ILLINOIS PROJECT NO. MWA-3657  
A.I.P. PROJECT NO. 7-??-7777-??

STATE OF ILLINOIS PROFESSIONAL DESIGN FIRM LICENSE NO. 184-000872

© 2007 ALL RIGHTS RESERVED

REVISIONS	
DATE	NO.

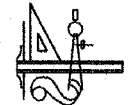

**CLARIDA & ZIEGLER  
ENGINEERING CO.**  
308 South Court St, P.O. Box 937  
Marion, Illinois 62959  
Phone - (618)993-6411, Fax - (618)993-6750

TYPICAL SECTIONS & CONCRETE DETAILS  
GENERAL AVIATION APRON REHABILITATION  
WILLIAMSON COUNTY REGIONAL AIRPORT  
MARION - HERRIN, ILLINOIS

Date 01/18/2007 DR. By P.L.D. CKD By C.M.