



PLAN VIEW

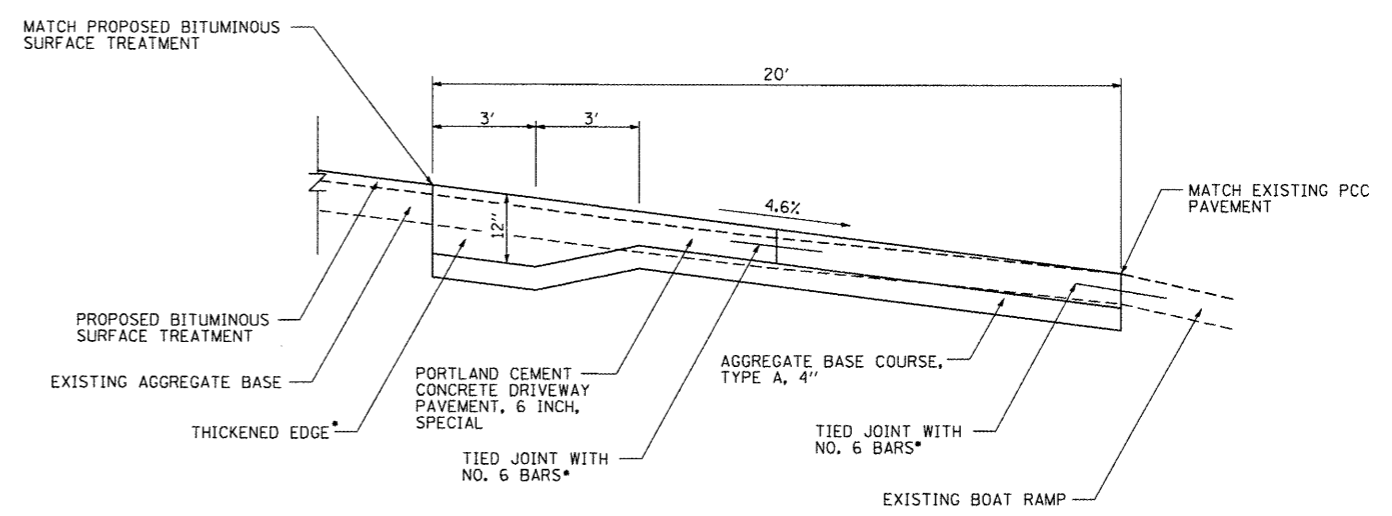

PROFILE VIEW

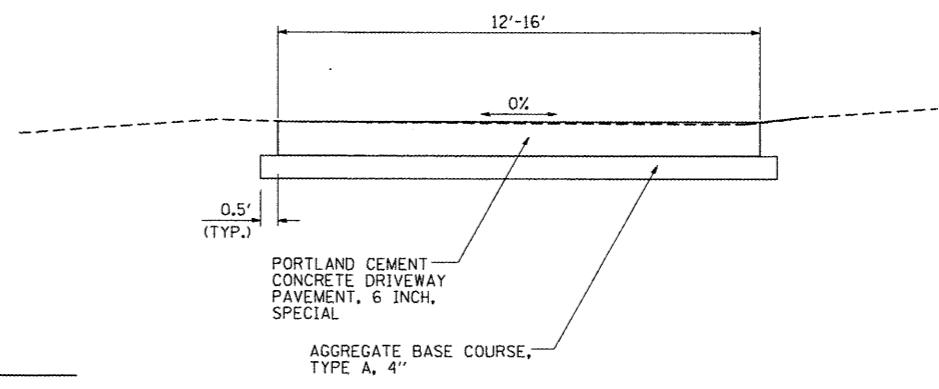

CROSS SECTION VIEW

BILL OF MATERIAL

AGGREGATE BASE COURSE, TYPE A, 4" - 34 SQ. YD.
 PORTLAND CEMENT CONCRETE DRIVEWAY PAVEMENT, 6 INCH, SPECIAL - 32 SQ. YD.

***NOTE:**
 COST OF TIE BARS AND THICKENED EDGE IS INCLUDED IN THE COST FOR P.C.C. DRIVEWAY PAVEMENT, 6 INCH, SPECIAL.

FILE NAME = L:\1007\1106610\MO_4\Draw\CADD_Sheets\046211-shr-deta1a.dgn	USER NAME = OpenH8B Springfield	DESIGNED - MJO	REVISED -	STATE OF ILLINOIS DEPARTMENT OF TRANSPORTATION	BOAT RAMP DETAIL IDNR HENNEPIN CANAL LOCK 21 PARK SITE		F.A. RTE.	SECTION	COUNTY	TOTAL SHEETS	SHEET NO.	
PLOT SCALE = 8,0000' / IN.	CHECKED - BJD	REVISIED -	REVISIED -		SCALE: N.T.S.	SHEET NO. 1 OF 1 SHEETS	STA.	TO STA.	PARK ROADS	BUREAU	28	24
PLOT DATE = 3/29/2012	DATE - 3/30/12	REVISIED -	REVISIED -		CONTRACT NO. 46211							
ILLINOIS FED. AID PROJECT												