


TREE REMOVAL		
STA.	OFFSET	SIZE
704+90 LT	0	30"
750+78 LT	19'	12"

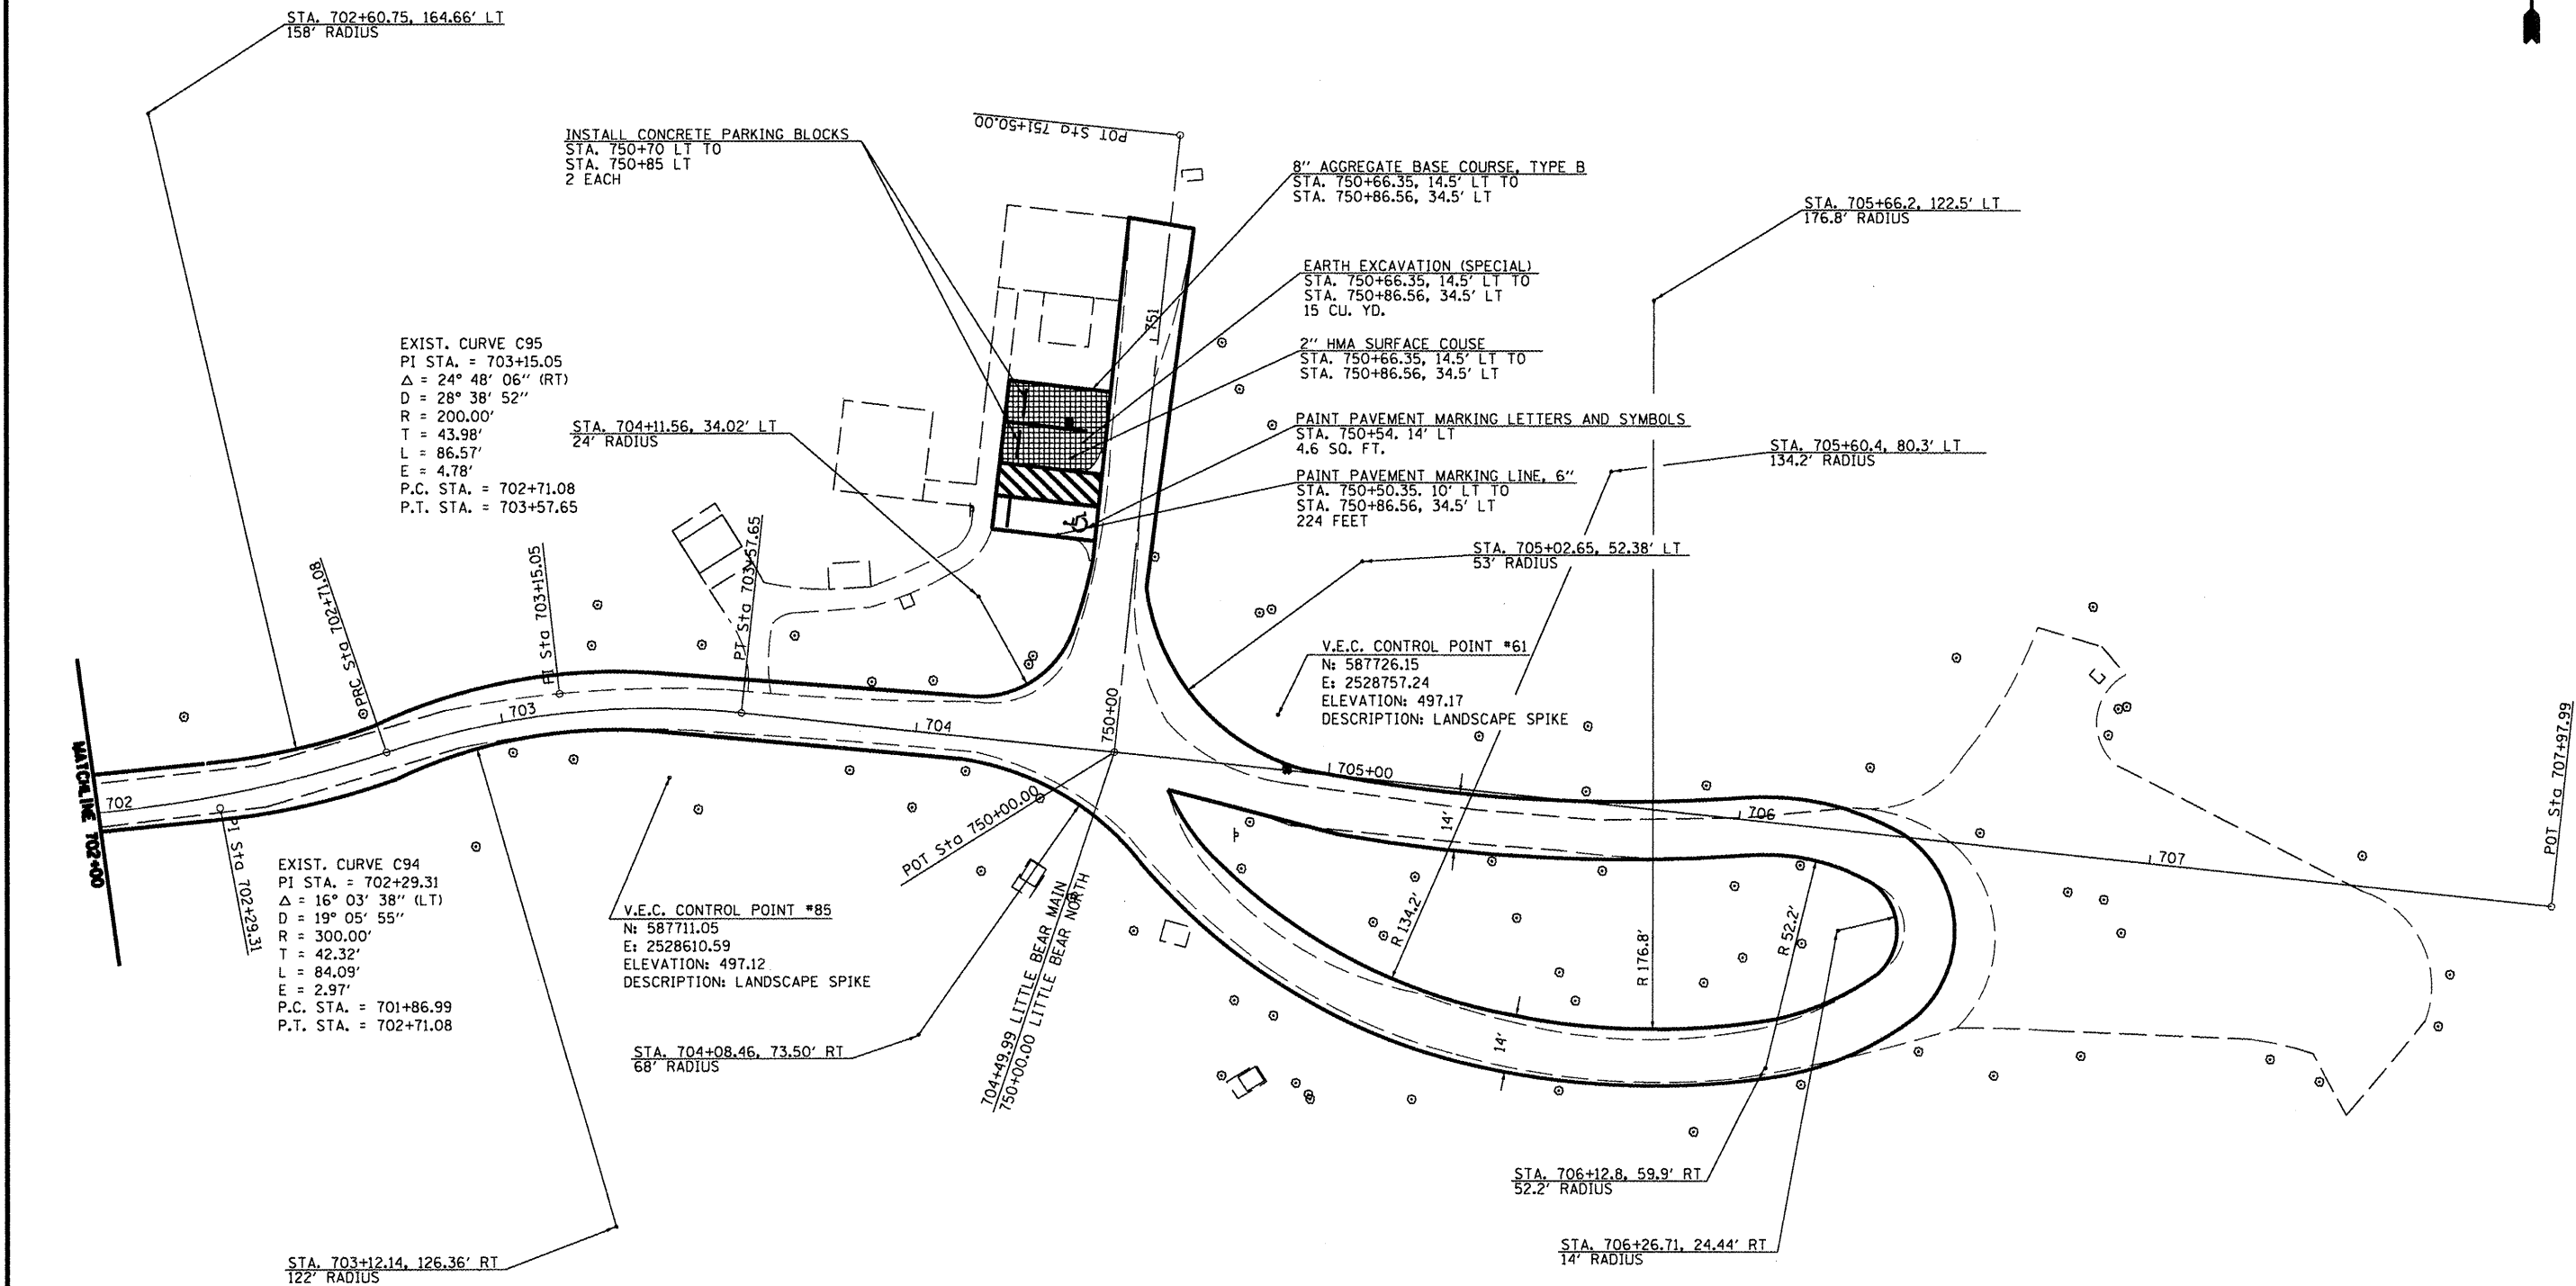

- EARTH EXCAVATION (SPECIAL)

FILE NAME =	USER NAME = #USER#	DESIGNED - R.H.D.	REVISED -
*FILE#		DRAWN - J.T.T.	REVISED -
	PLOT SCALE = #SCALE#	CHECKED - R.H.D.	REVISED -
	PLOT DATE = #DATE#	DATE - 4/4/12	REVISED -

STATE OF ILLINOIS
DEPARTMENT OF TRANSPORTATION

WASHINGTON COUNTY CONSERVATION AREA
LITTLE BEAR ALIGNMENT

SCALE: 1" = 20' SHEET NO. 73 OF 112 SHEETS STA. 702+00 TO STA. 707+98

F.A. RTE.	SECTION	COUNTY	TOTAL SHEETS	SHEET NO.
		WASHINGTON	112	73
			CONTRACT NO. 46223	
ILLINOIS FED. AID PROJECT				

JOB NO. 200-061-R VASCONCELLES ENGINEERING CORP. DESIGN FIRM REGISTRATION NUMBER 184-002707