


DATE	
BY	
FINAL SURVEY	
NOTE BOOK	
NO.	
DESIGNED	
DRAWN	
CHECKED	
DATE	

DATE	
BY	
ORIGINAL SURVEY	
NOTE BOOK	
NO.	
DESIGNED	
DRAWN	
CHECKED	
DATE	

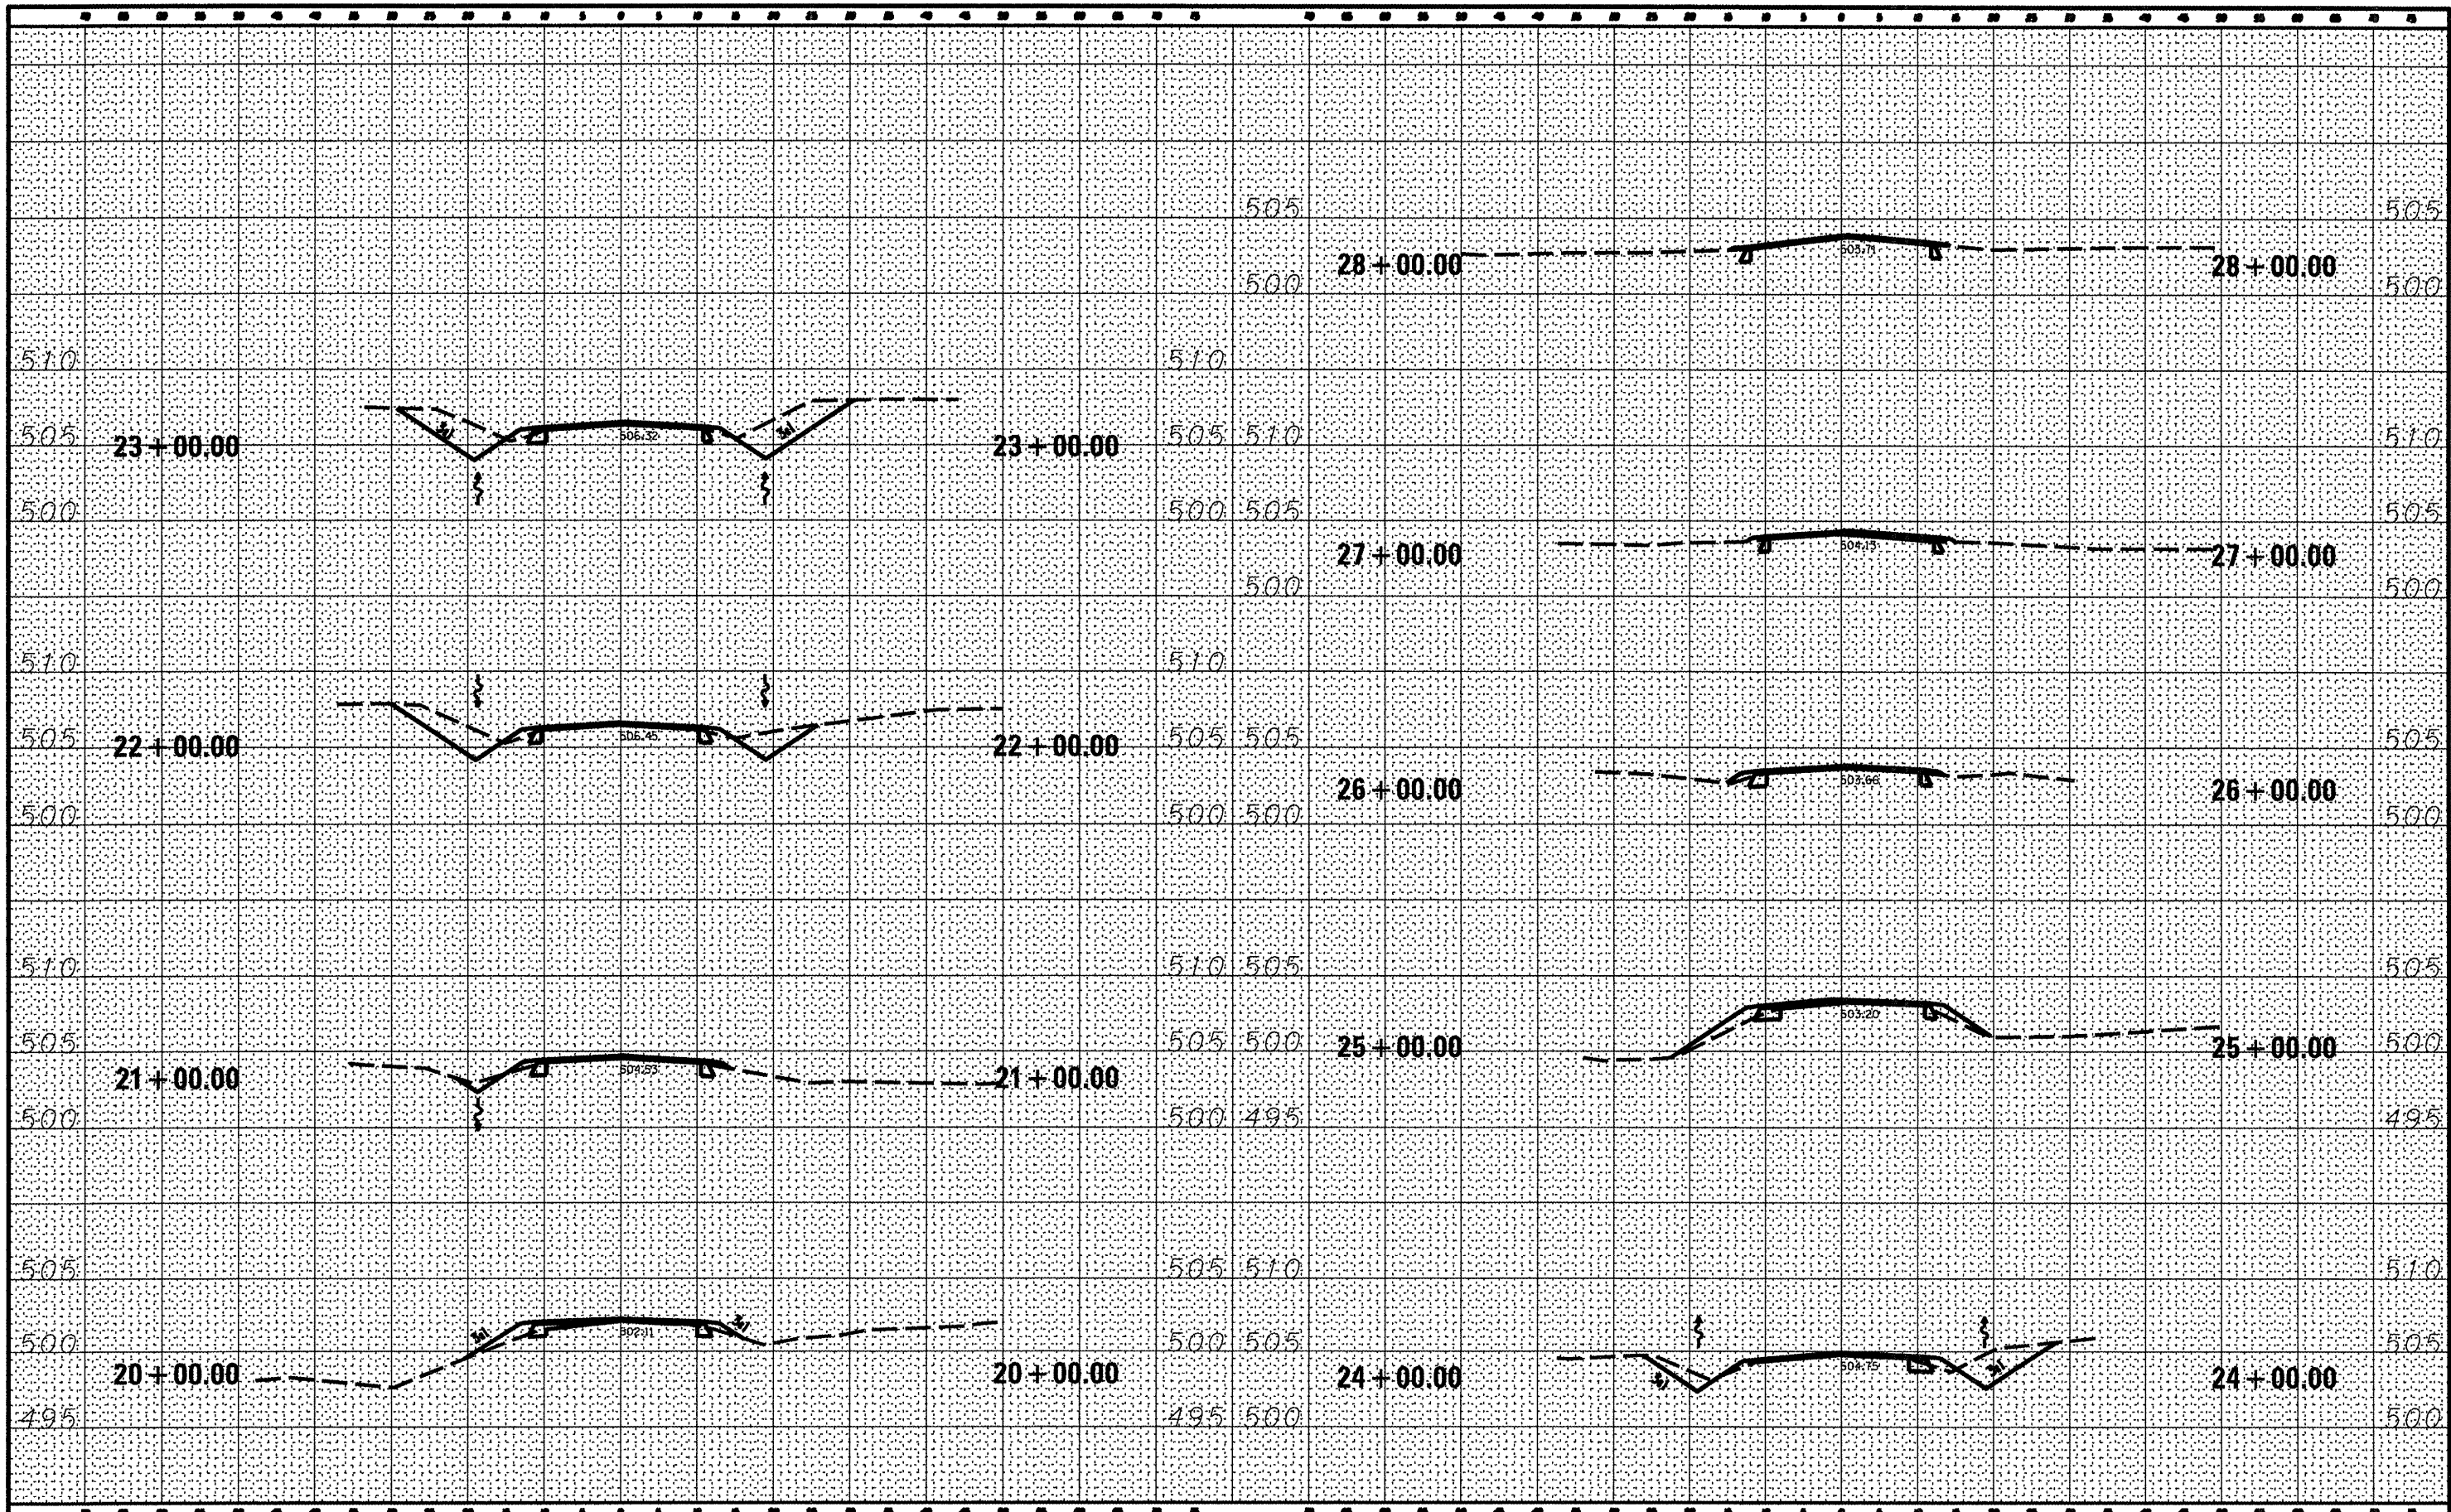

FILE NAME :
#FILE#

USER NAME : *USER*
PLOT SCALE : *SCALE*
PLOT DATE : *DATE*

DESIGNED - R.M.D.
DRAWN - S.J.A.
CHECKED - R.M.D.
DATE - 4/4/12

REVISED -
REVISED -
REVISED -
REVISED -

STATE OF ILLINOIS
DEPARTMENT OF TRANSPORTATION

WASHINGTON COUNTY CONSERVATION AREA
CROSS SECTIONS 20+00 - 28+00
SCALE: 1" = 10'
SHEET NO. 84 OF 112 SHEETS
STA. 20+00.00 TO STA. 28+00.00

SECTION	
COUNTY	WASHINGTON
TOTAL SHEETS	112
SHEET NO.	84
CONTRACT NO.	46223
ILLINOIS FED. AID PROJECT	

JOB NO. 250-061-W WASCONEILLES ENGINEERING CORP. DESIGN FIRM REGISTRATION NUMBER 184-002107