


DATE	
BY	
DESIGNED	
DRAWN	
CHECKED	
DATE	
FILE NO.	
PROJECT NO.	
DATE	
BY	
DESIGNED	
DRAWN	
CHECKED	
DATE	
FILE NO.	
PROJECT NO.	

DATE	
BY	
DESIGNED	
DRAWN	
CHECKED	
DATE	
FILE NO.	
PROJECT NO.	
DATE	
BY	
DESIGNED	
DRAWN	
CHECKED	
DATE	
FILE NO.	
PROJECT NO.	

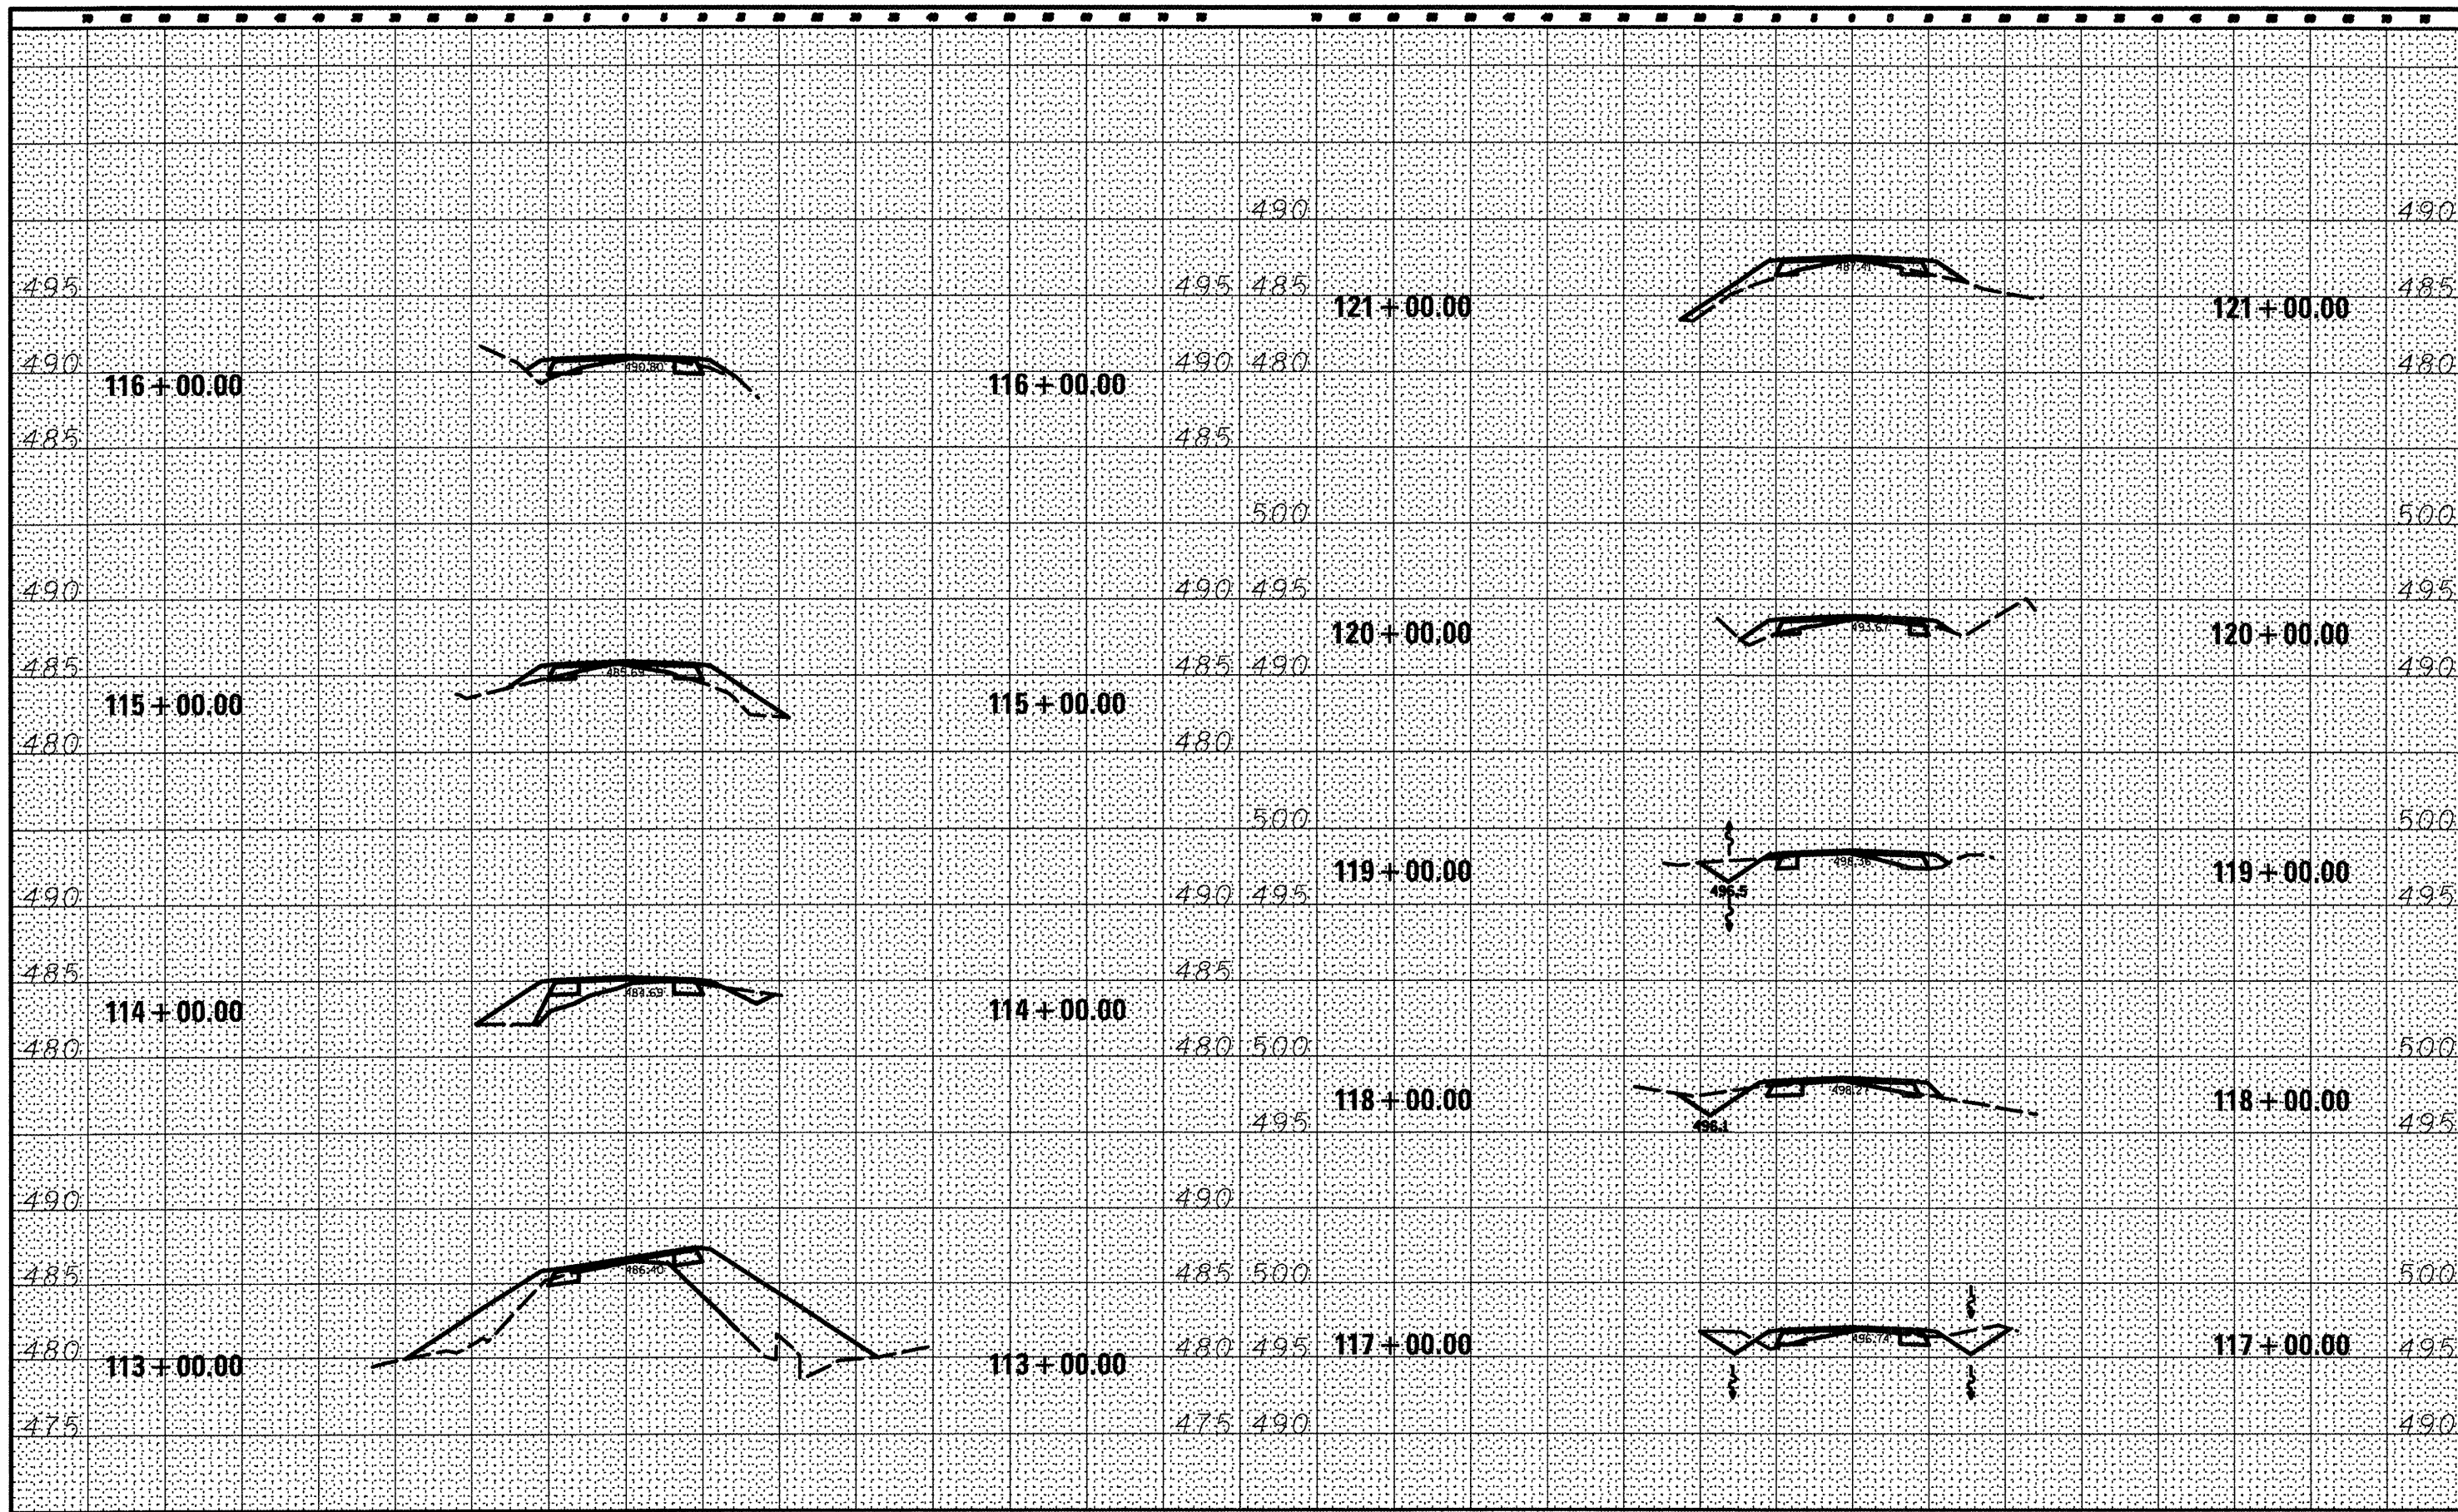

FILE NAME =	USER NAME = #USER*	DESIGNED - R.H.D.	REVISED -	STATE OF ILLINOIS DEPARTMENT OF TRANSPORTATION	WASHINGTON COUNTY CONSERVATION AREA CROSS SECTIONS 113+00 - 121+00			SECTION	COUNTY	TOTAL SHEETS	SHEET NO.
*FILE#		DRAWN - S.D.K.	REVISED -		SCALE: 1" = 10'    SHEET NO. 94 OF 112 SHEETS    STA. 113+00.00 TO STA. 121+00.00						
		CHECKED - R.H.D.	REVISED -		ILLINOIS FID. AID PROJECT						
		DATE - 4/4/12	REVISED -		CONTRACT NO. 46223						

JOB NO. 250-06-F VASCONCELLES ENGINEERING CORP. DESIGN FIRM REGISTRATION NUMBER 194-00207