


DATE	
BY	
DESIGNED	
DRAWN	
CHECKED	
DATE	

DATE	
BY	
DESIGNED	
DRAWN	
CHECKED	
DATE	

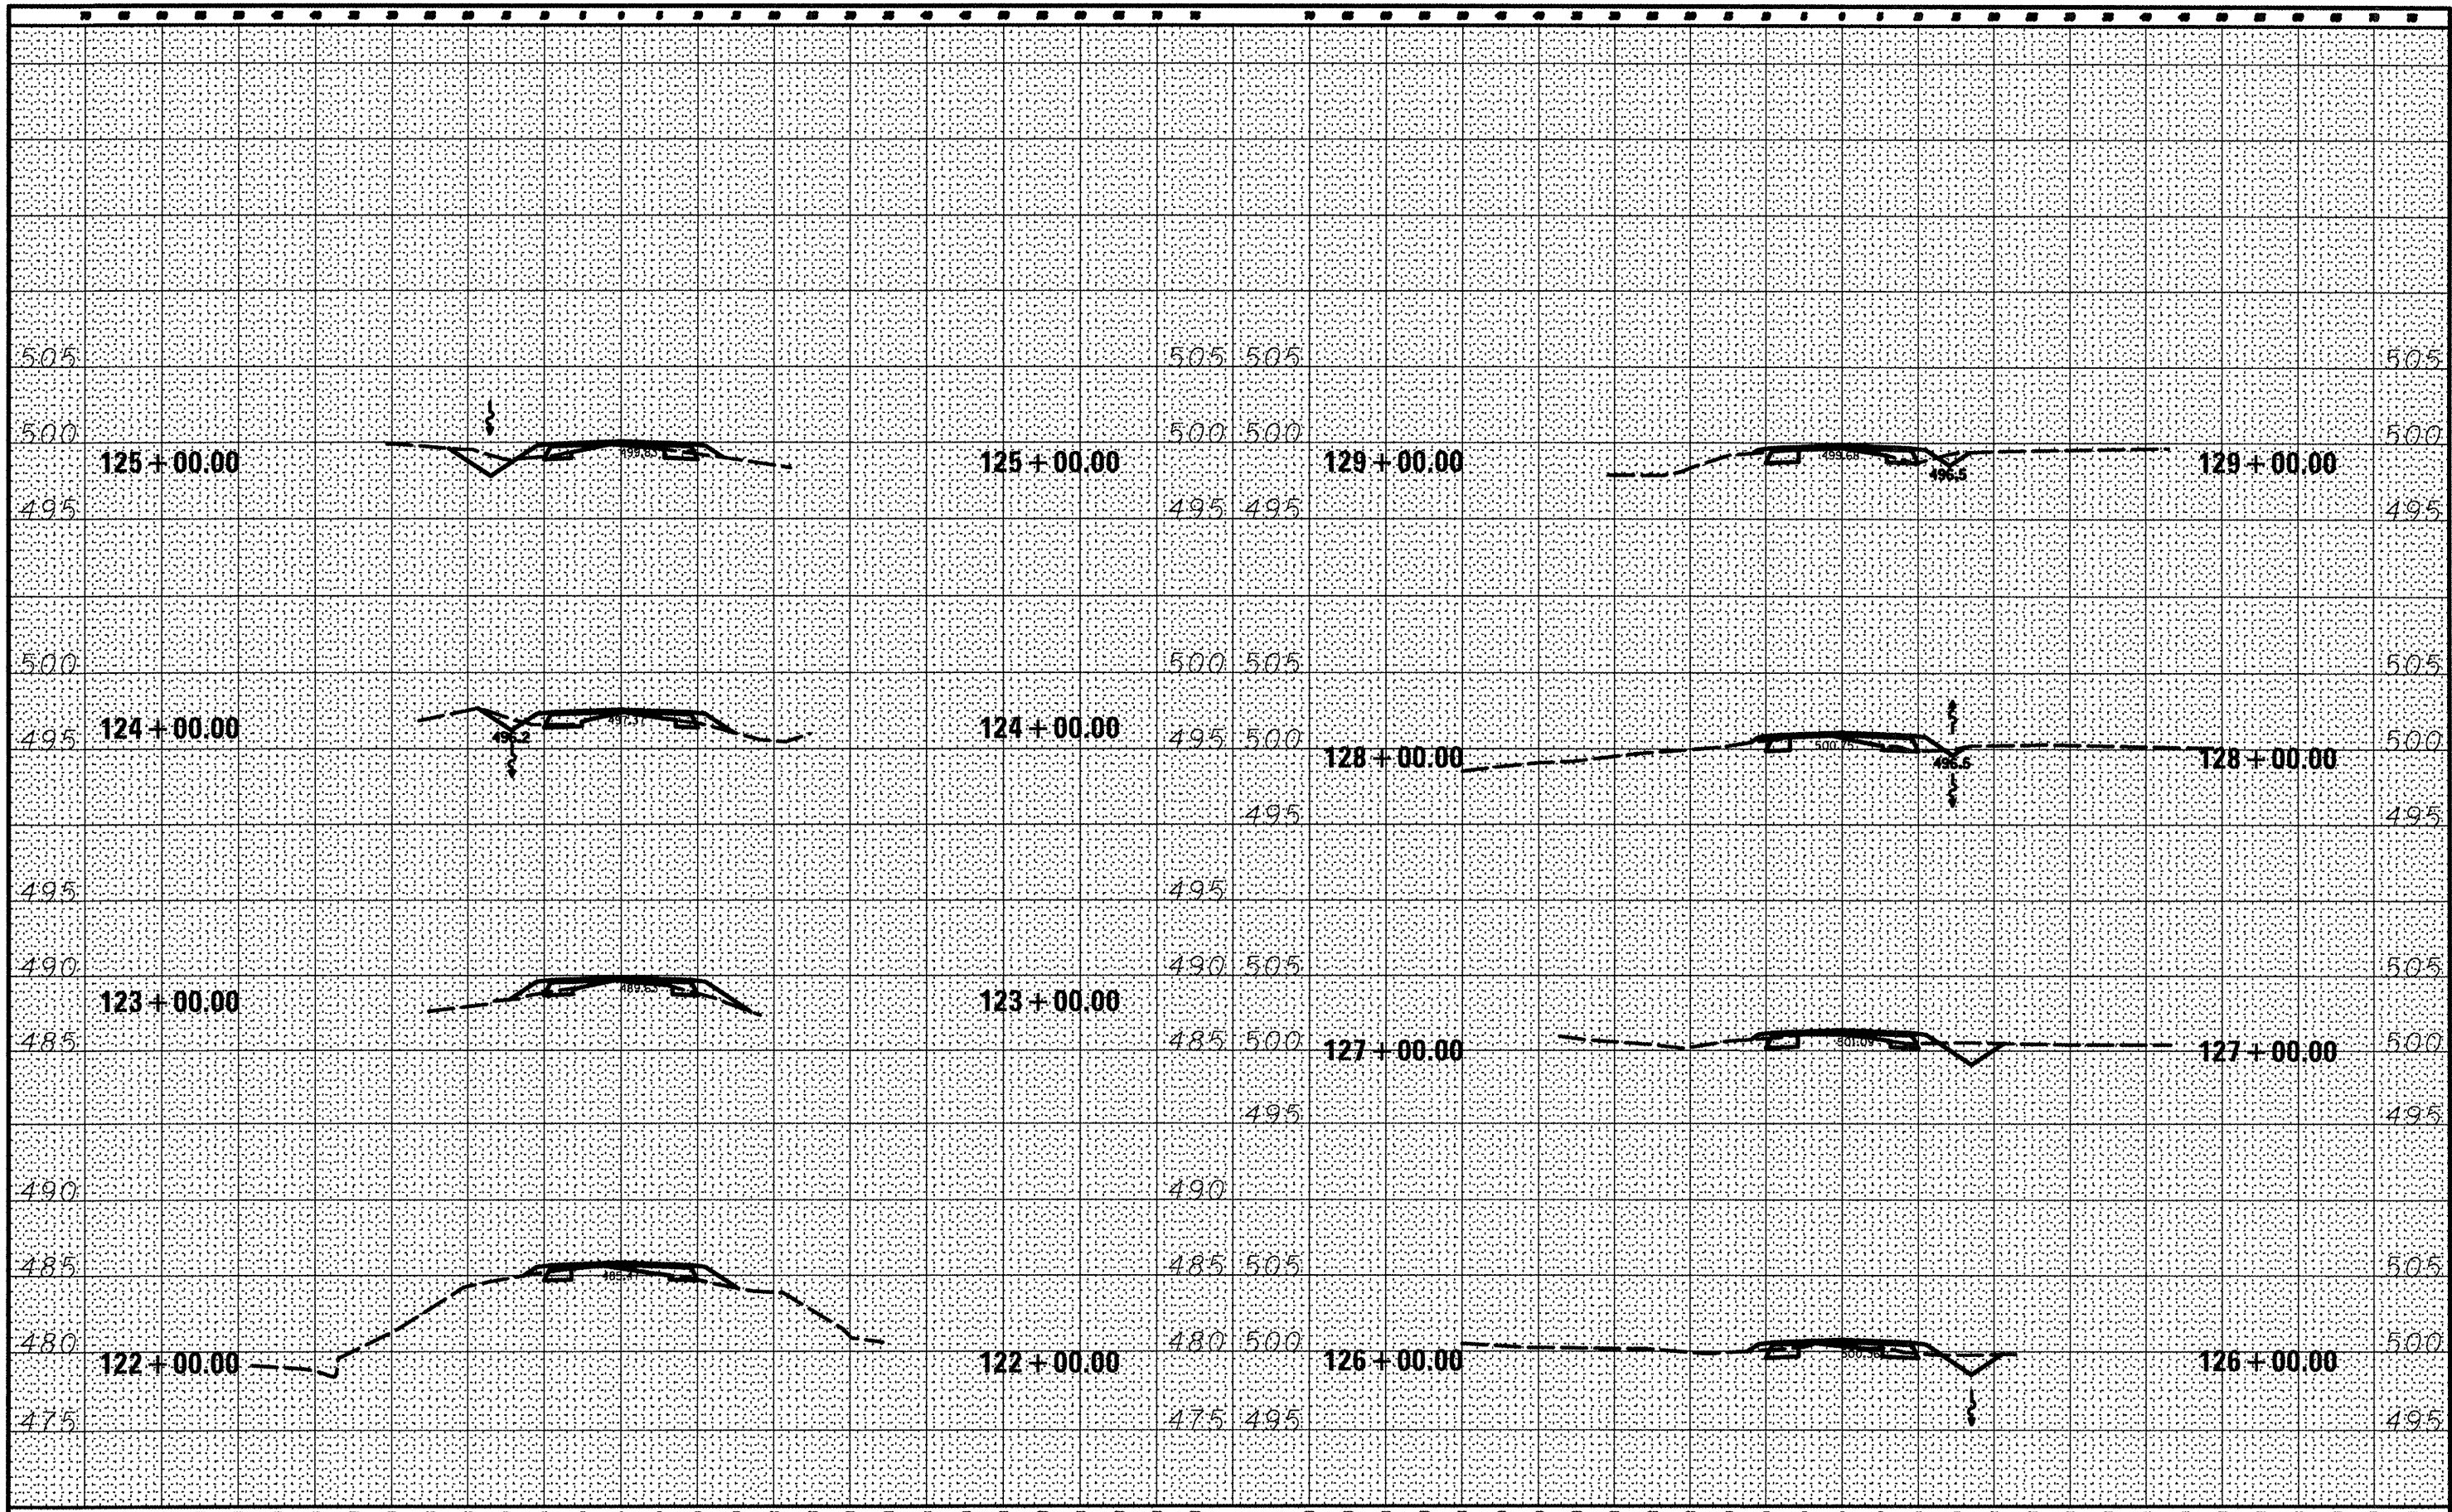

FILE NAME :	USER NAME : *USER*	DESIGNED - R.J.D.	REVISD -	STATE OF ILLINOIS DEPARTMENT OF TRANSPORTATION WASHINGTON COUNTY CONSERVATION AREA CROSS SECTIONS 122+00 - 129+00 SCALE: 1" = 10' SHEET NO. 95 OF 112 SHEETS STA. 122+00.00 TO STA. 129+00.00	SECTION	COUNTY	TOTAL SHEETS	SHEET NO.
#FILE#		DRAWN - S.J.K.	REVISD -			WASHINGTON	112	95
		CHECKED - R.J.D.	REVISD -					
		DATE - 4/4/12	REVISD -					
						CONTRACT NO. 46223		

JOB NO. 250-000-4 VASCORCELLES ENGINEERING CORP. DESIGN FIRM REGISTRATION NUMBER 194-002807