


DATE	
BY	
FINAL SURVEY	
PLOTTED	
NOTE BOOK	
AREAS CHECKED	

DATE	
BY	
ORIGINAL SURVEY	
PLOTTED	
NOTE BOOK	
AREAS CHECKED	

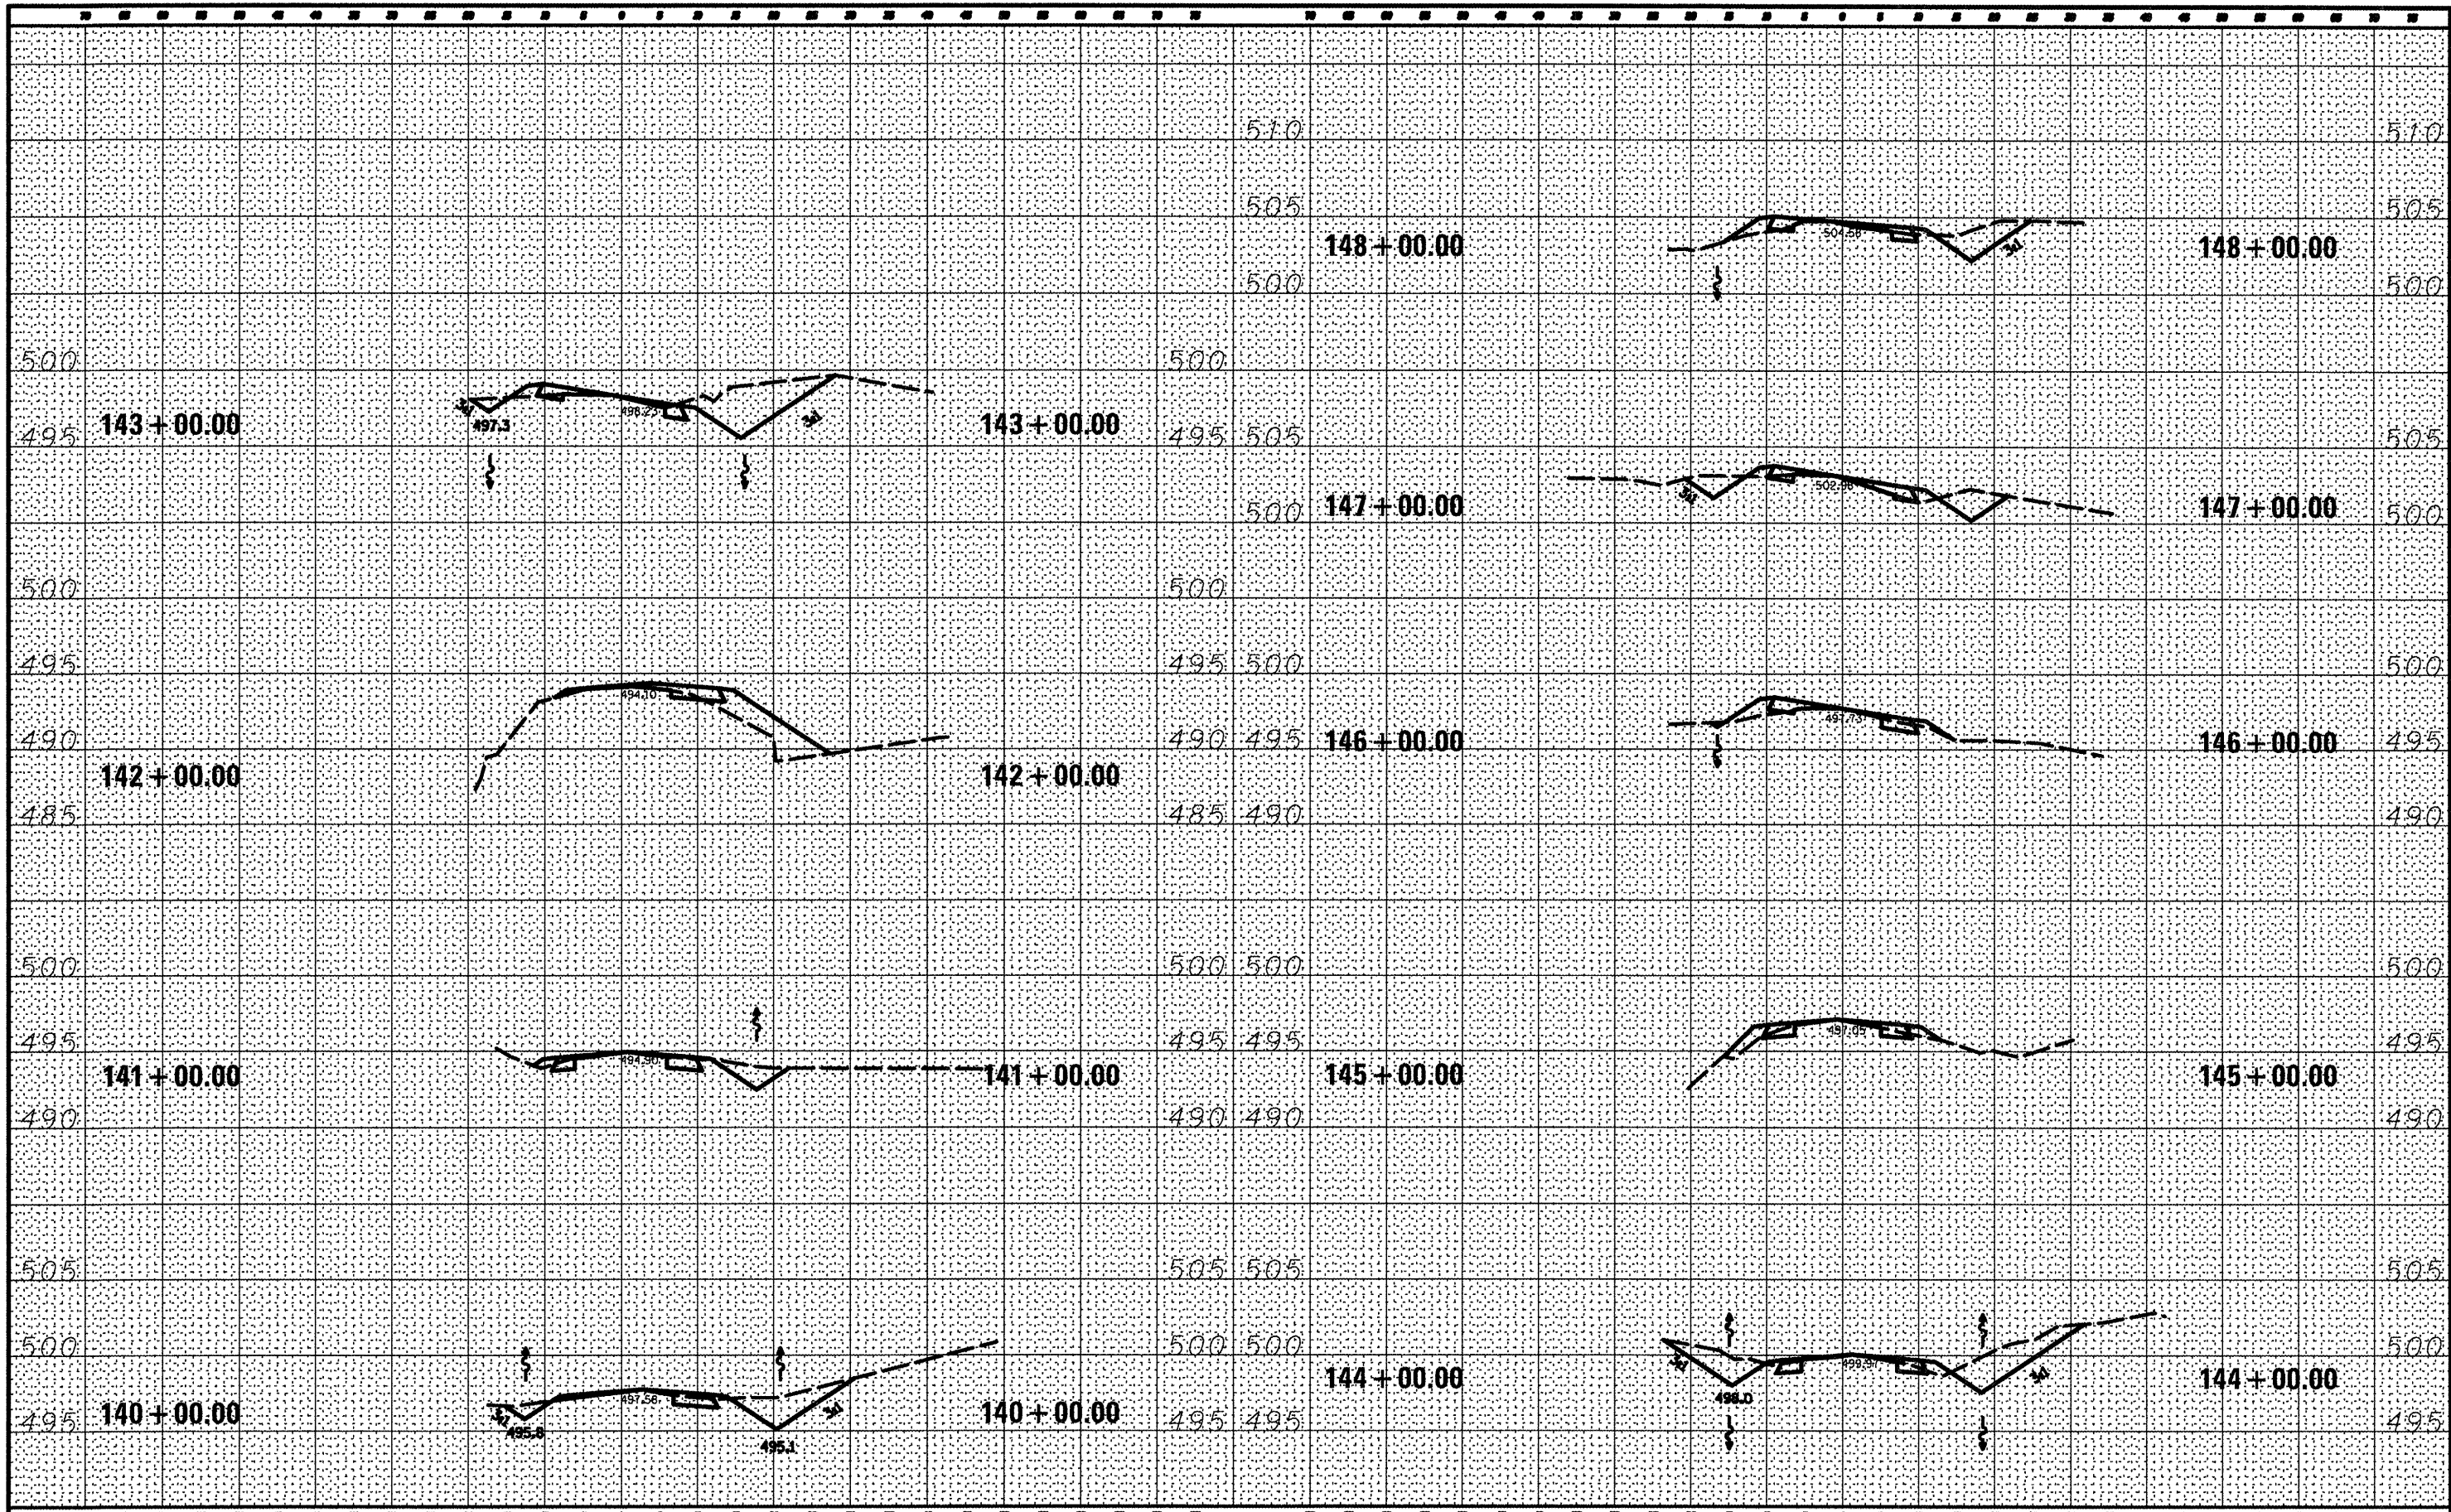

FILE NAME =	USER NAME = *USER*	DESIGNED - R.H.D.	REVISED -	STATE OF ILLINOIS DEPARTMENT OF TRANSPORTATION	WASHINGTON COUNTY CONSERVATION AREA CROSS SECTIONS 140+00 - 148+00			DATE	SECTION	COUNTY	TOTAL SHEETS	SHEET NO.	
#FILE#		DRAWN - S.D.K.	REVISED -		SCALE: 1" = 10'	SHEET NO. 97 OF 112 SHEETS	STA. 140+00.00 TO STA. 148+00.00		WASHINGTON	ILLINOIS	112	97	
		CHECKED - R.H.D.	REVISED -										
		DATE - 4/4/12	REVISED -										

JOB NO. 200-001-R VASCONCELLOS ENGINEERING CORP. DESIGN FROM REGISTRATION NUMBER 184-002817