


DATE	
BY	
FINAL SURVEY	
PLOTTED	
NOTE BOOK	
AREAS CHECKED	
NO.	

DATE	
BY	
ORIGINAL SURVEY	
PLOTTED	
NOTE BOOK	
AREAS CHECKED	
NO.	

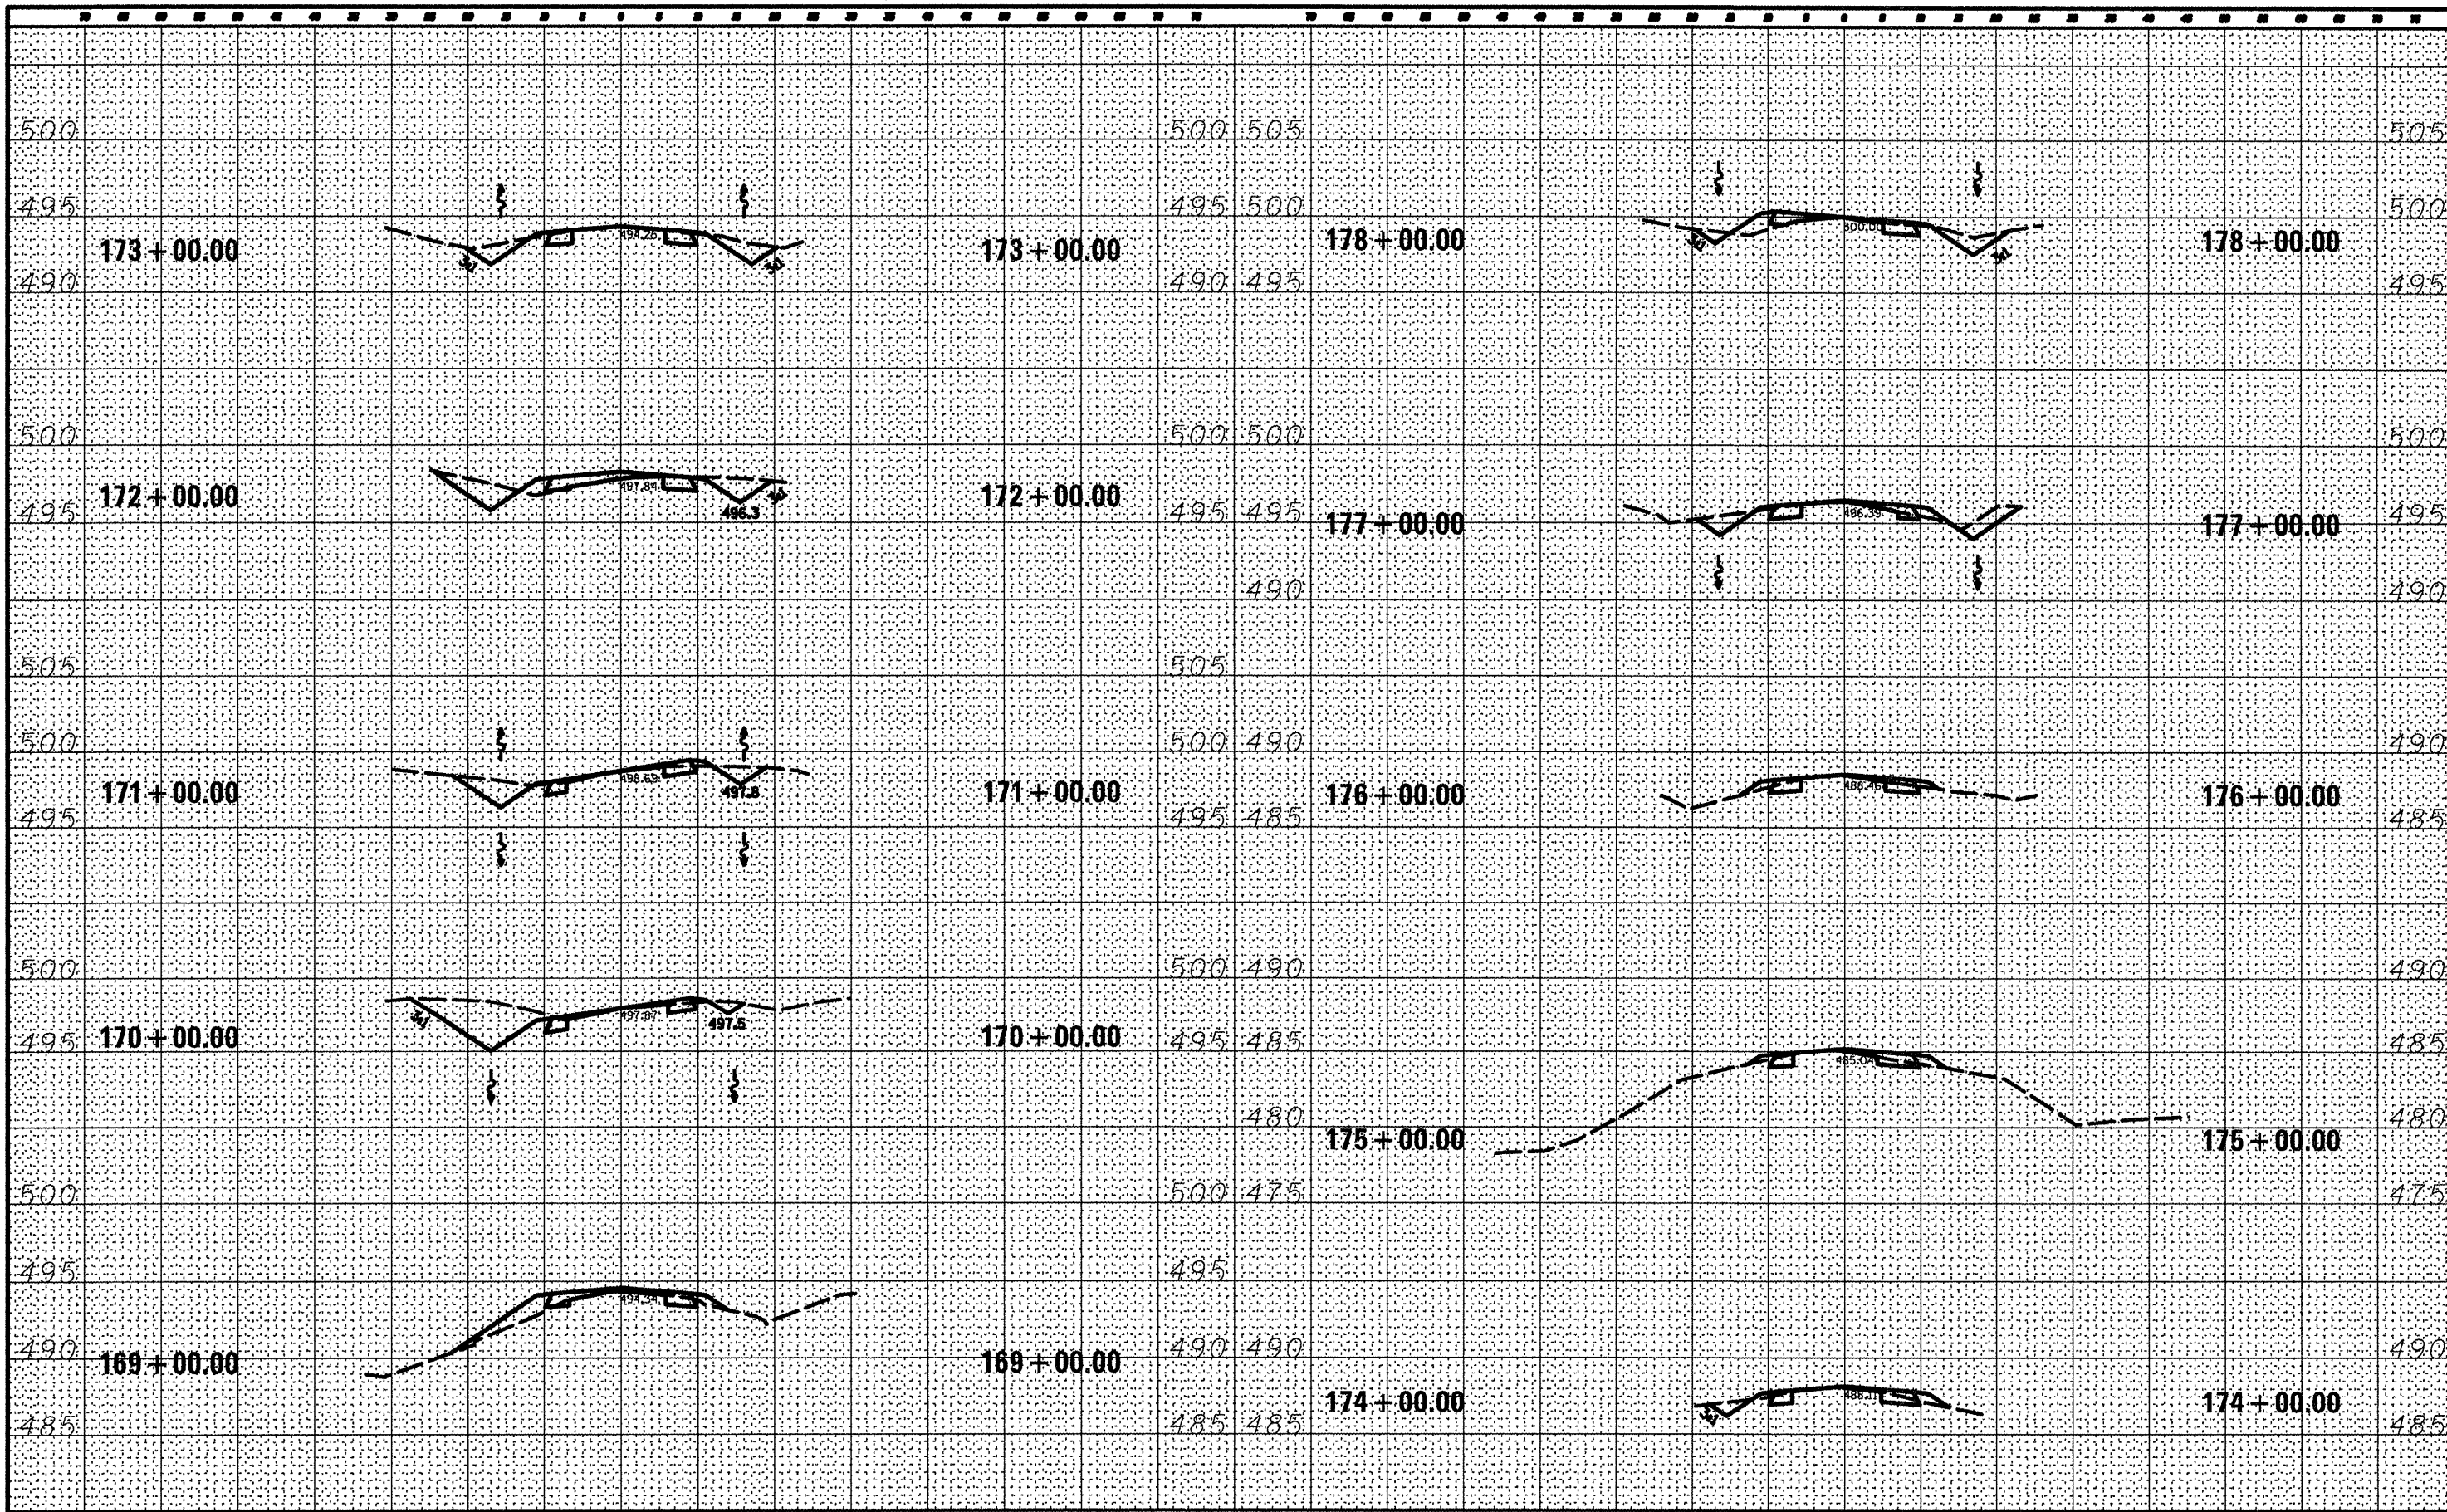

FILE NAME =
#FILE#

USER NAME = *USER*
PLOT SCALE = *SCALE*
PLOT DATE = *DATE*

DESIGNED - R.J.D.
DRAWN - S.D.J.
CHECKED - R.J.D.
DATE - 4/4/12

REVISED -
REVISED -
REVISED -
REVISED -

STATE OF ILLINOIS
DEPARTMENT OF TRANSPORTATION

WASHINGTON COUNTY CONSERVATION AREA
CROSS SECTIONS 169+00 - 178+00
SCALE: 1" = 10'
SHEET NO. 100 OF 112 SHEETS
STA. 169+00.00 TO STA. 178+00.00

SECTION	COUNTY	TOTAL SHEETS	SHEET NO.
	WASHINGTON	112	100
CONTRACT NO. 46223			
ILLINOIS FIB. AID PROJECT			

JOB NO. 250-061-W VASCORCELLES ENGINEERING CORP. DESIGN FROM REGISTRATION NUMBER 194-002107