


| | |
|-----------------|--|
| DATE | |
| BY | |
| ORIGINAL SURVEY | |
| PLOTTED | |
| TEMPLATE | |
| NO. BOOK | |
| AREAS CHECKED | |

| | |
|-----------------|--|
| DATE | |
| BY | |
| ORIGINAL SURVEY | |
| PLOTTED | |
| TEMPLATE | |
| NO. BOOK | |
| AREAS CHECKED | |

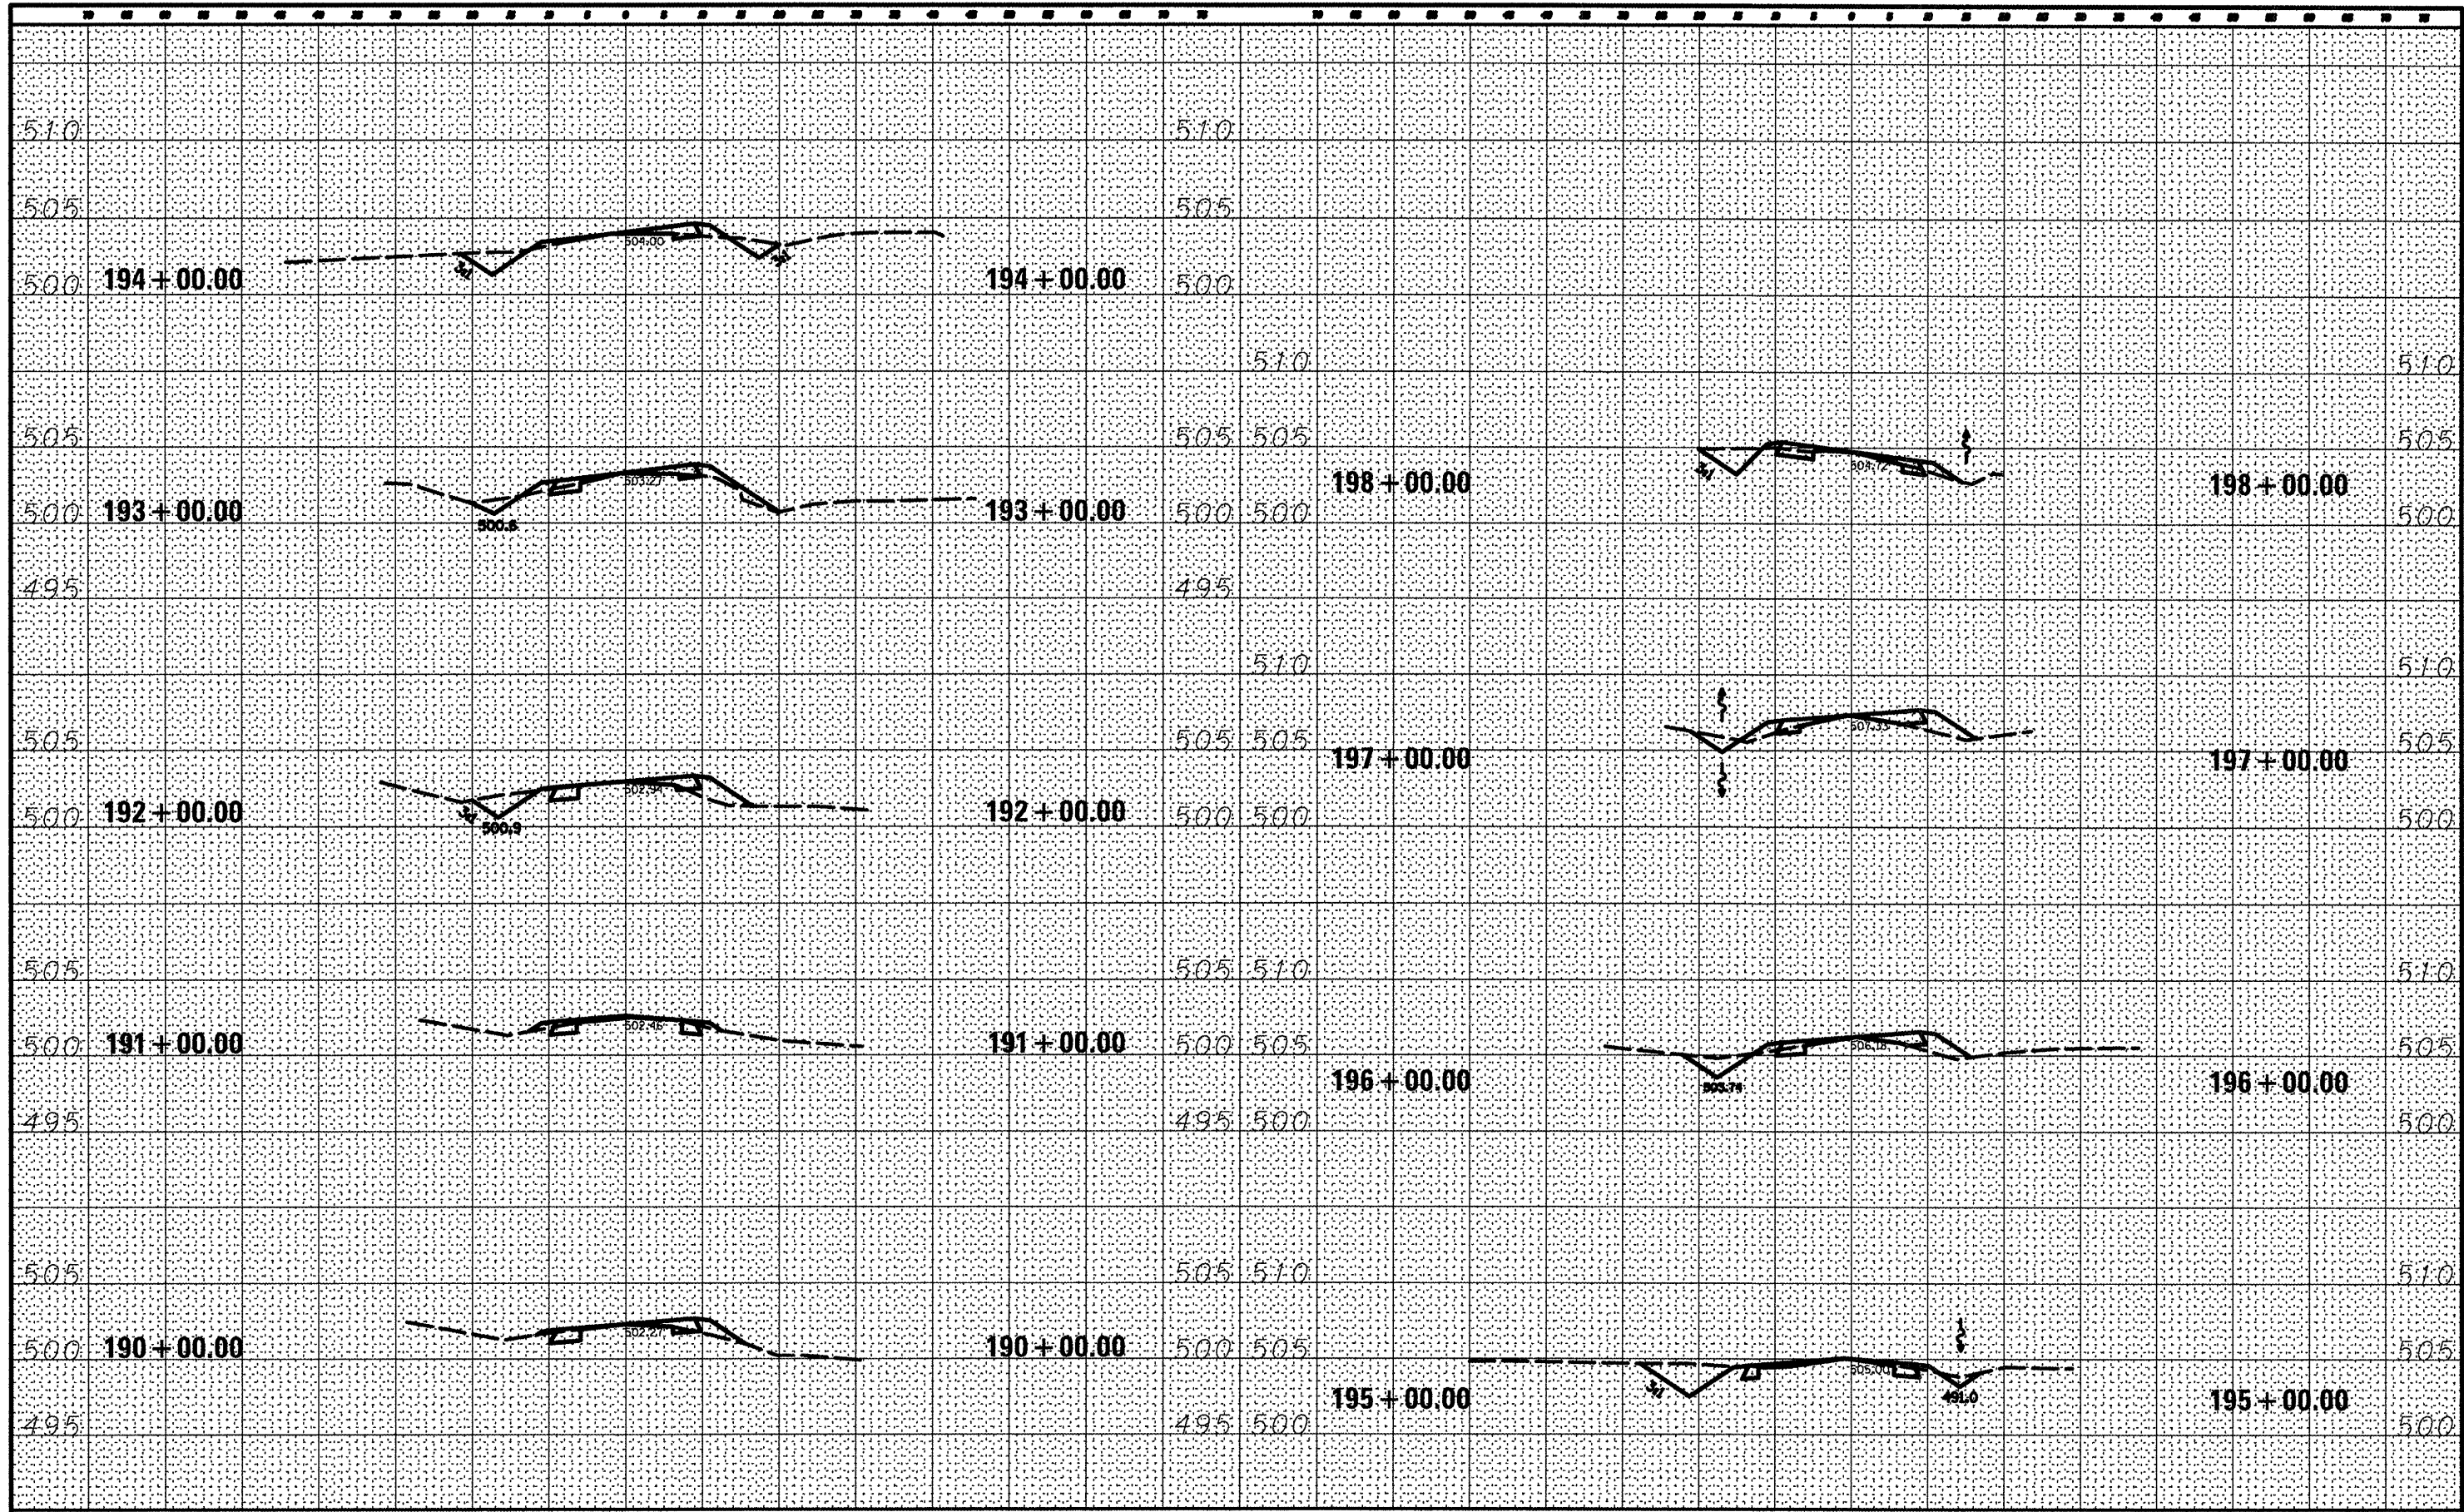

| | | | |
|-------------|----------------------|-------------------|-----------|
| FILE NAME = | USER NAME = #USER# | DESIGNED - R.H.D. | REVISED - |
| #FILE# | | DRAWN - S.D.K. | REVISED - |
| | PLOT SCALE = #SCALE# | CHECKED - R.H.D. | REVISED - |
| | PLOT DATE = #DATE# | DATE - 4/4/12 | REVISED - |

STATE OF ILLINOIS
DEPARTMENT OF TRANSPORTATION

WASHINGTON COUNTY CONSERVATION AREA
CROSS SECTIONS 190+00 - 198+00
SCALE: 1" = 10'
SHEET NO. 102 OF 112 SHEETS | STA. 190+00.00 TO STA. 198+00.00

| SECTION | COUNTY | TOTAL SHEETS | SHEET NO. |
|---------|------------|--------------------|-----------|
| | WASHINGTON | 112 | 102 |
| | | CONTRACT NO. 46223 | |

JOB NO. 200-081-4 WASHINGTON COUNTY CONSERVATION AREA DESIGN FIRM REGISTRATION NUMBER 194-00207