


ALL SLOPES ARE 3:1 AT RIGHT ANGLES
UNLESS OTHERWISE NOTED

DATE	
BY	
FINAL SURVEY	
TEMPLATE	
NOTE BOOK	
AREAS CHECKED	

DATE	
BY	
ORIGINAL SURVEY	
TEMPLATE	
NOTE BOOK	
AREAS CHECKED	

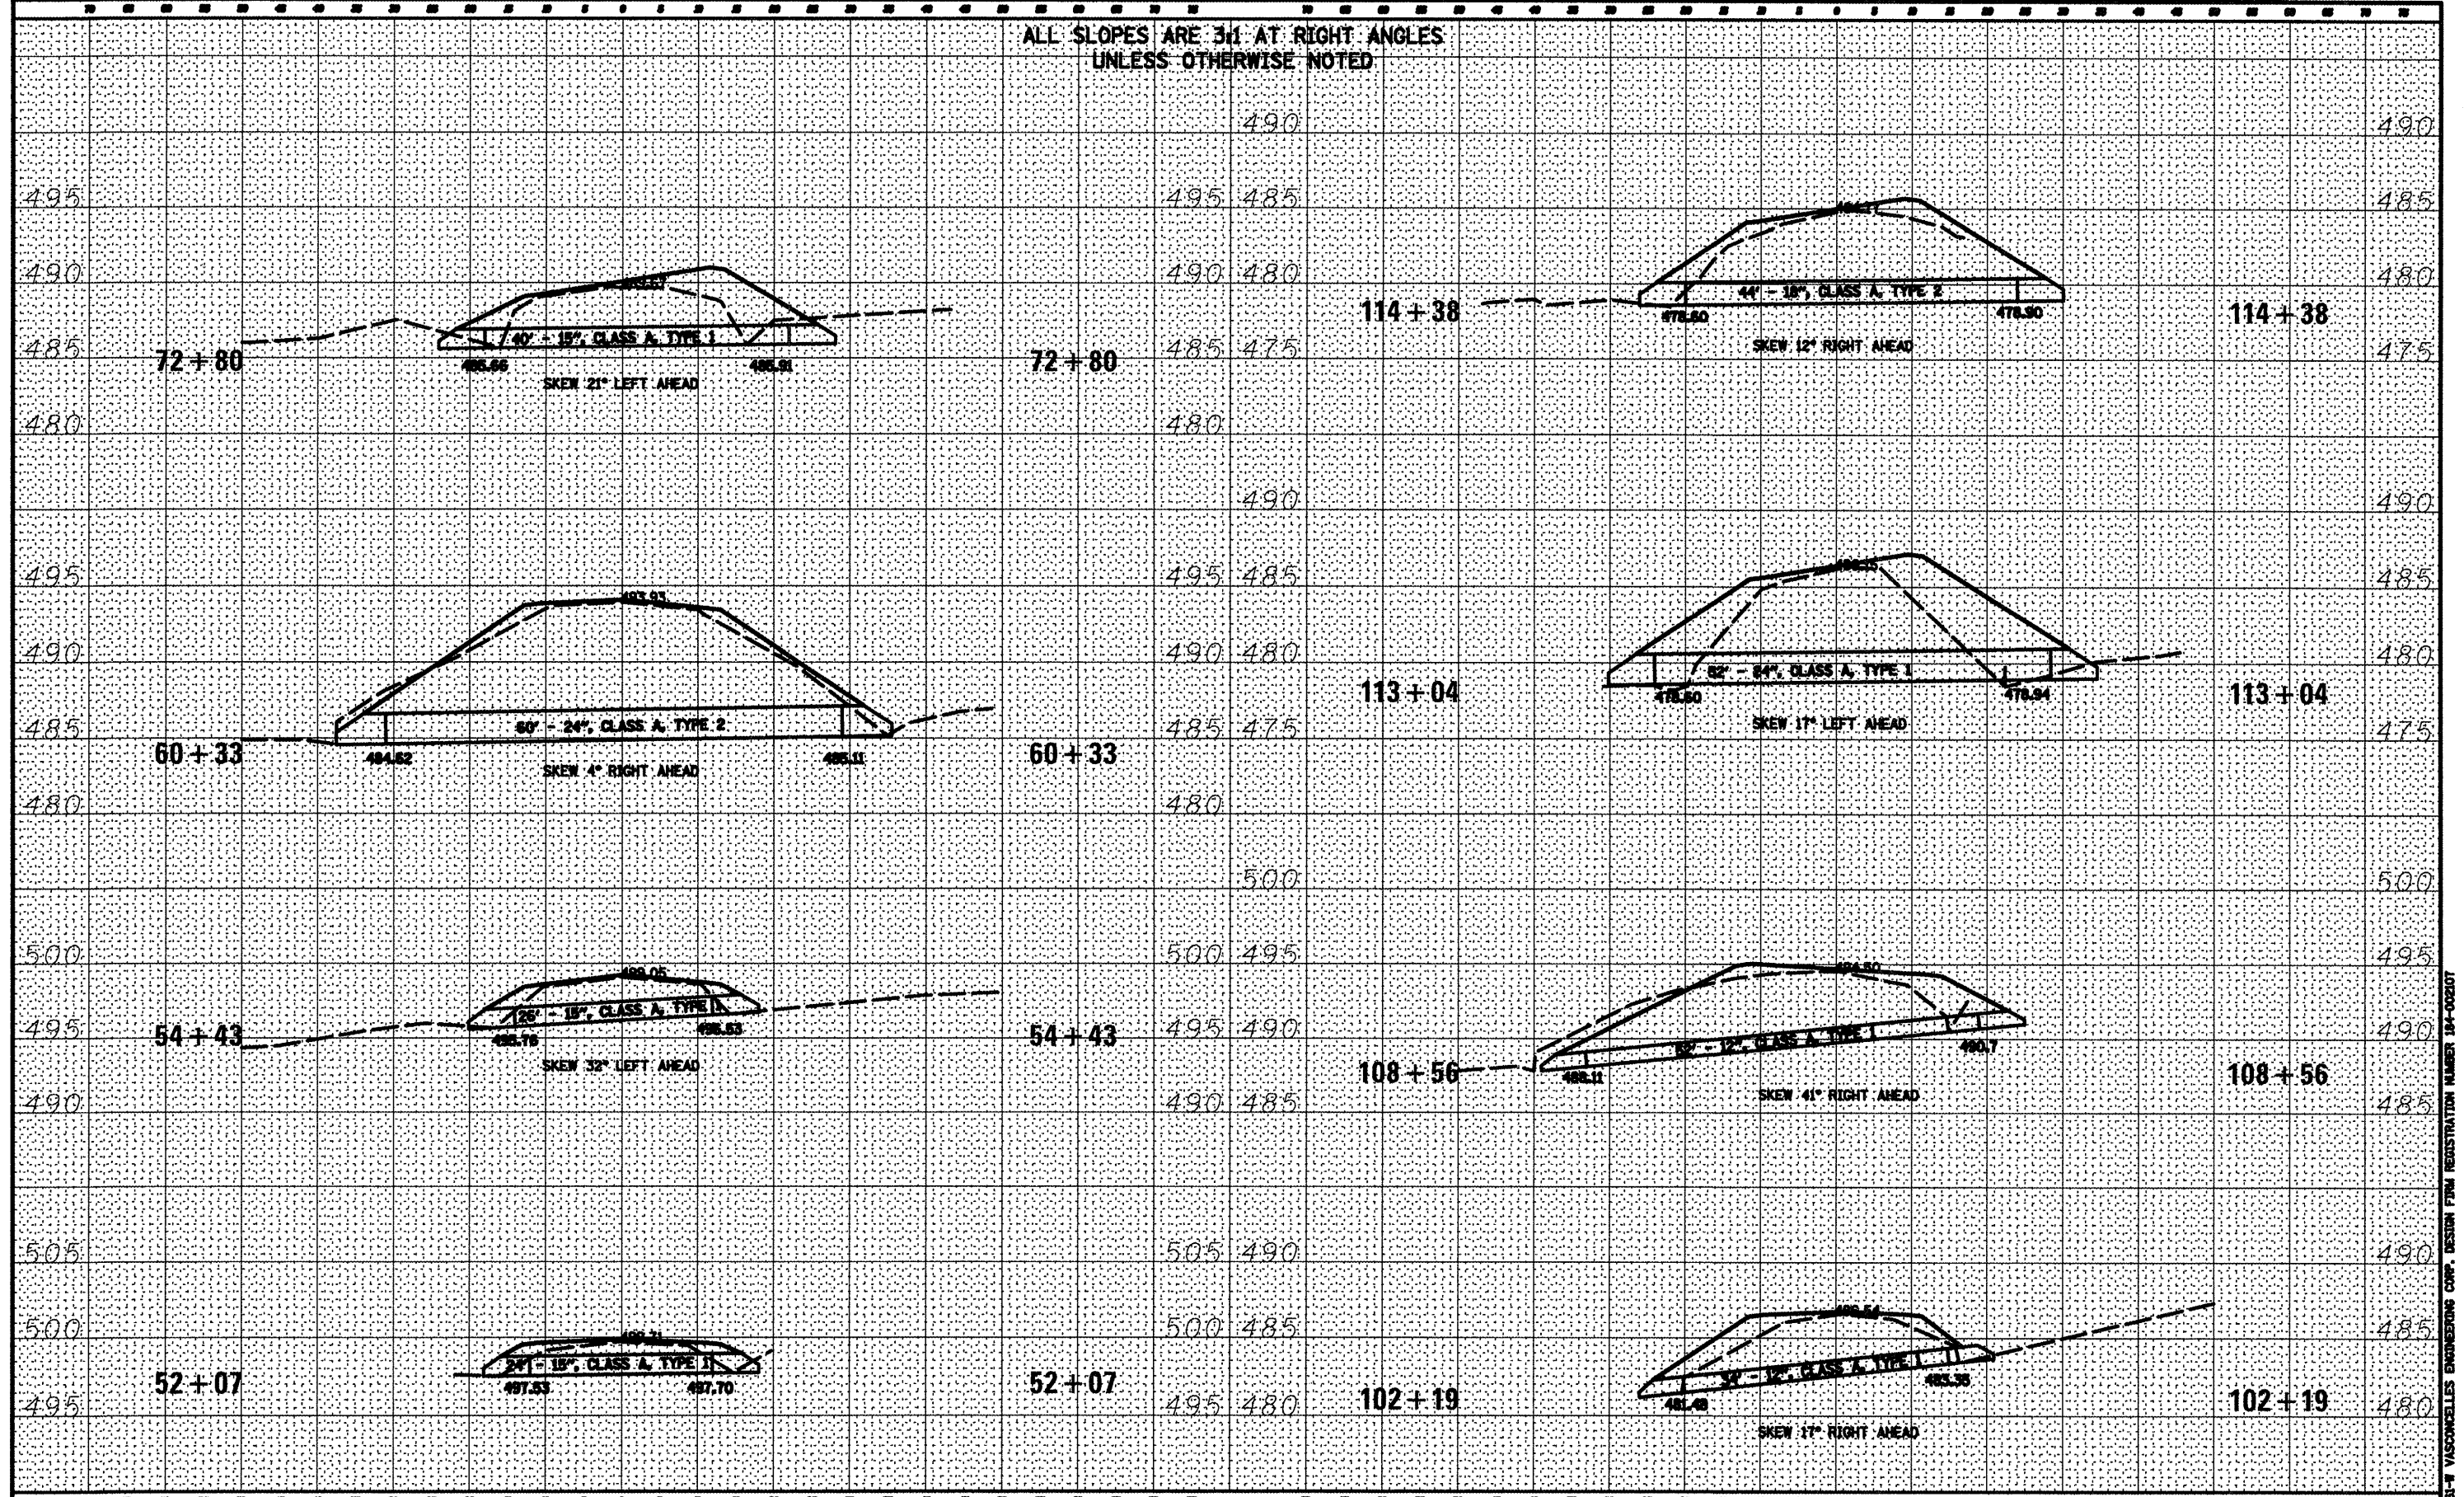

FILE NAME =	USER NAME = *USER*	DESIGNED - R.H.D.	REVISED -	STATE OF ILLINOIS DEPARTMENT OF TRANSPORTATION	WASHINGTON COUNTY CONSERVATION AREA CROSS SECTIONS 52+07 - 114+38		SECTION	COUNTY	TOTAL SHEETS	SHEET NO.					
*FILE#		DRAWN - S.D.K.	REVISED -		SCALE: 1" = 10'	SHEET NO. 109 OF 112 SHEETS					STA. 52+07	TO STA. 114+38	WASHINGTON	112	109
PLOT SCALE = *SCALE*		CHECKED - CHECKED	REVISED -										CONTRACT NO. 46223		
PLOT DATE = *DATE*		DATE - 4/4/12	REVISED -												

JOB NO. 250-061-4 VASCONCELLOS ENGINEERING CORP. DESIGN FILE REGISTRATION NUMBER 184-00207