


DATE	
BY	
NO.	
FINAL SURVEY	
NOTED	
PLOTTED	
TEMPLATE	
AREAS CHECKED	

DATE	
BY	
NO.	
ORIGINAL SURVEY	
NOTED	
PLOTTED	
TEMPLATE	
AREAS CHECKED	

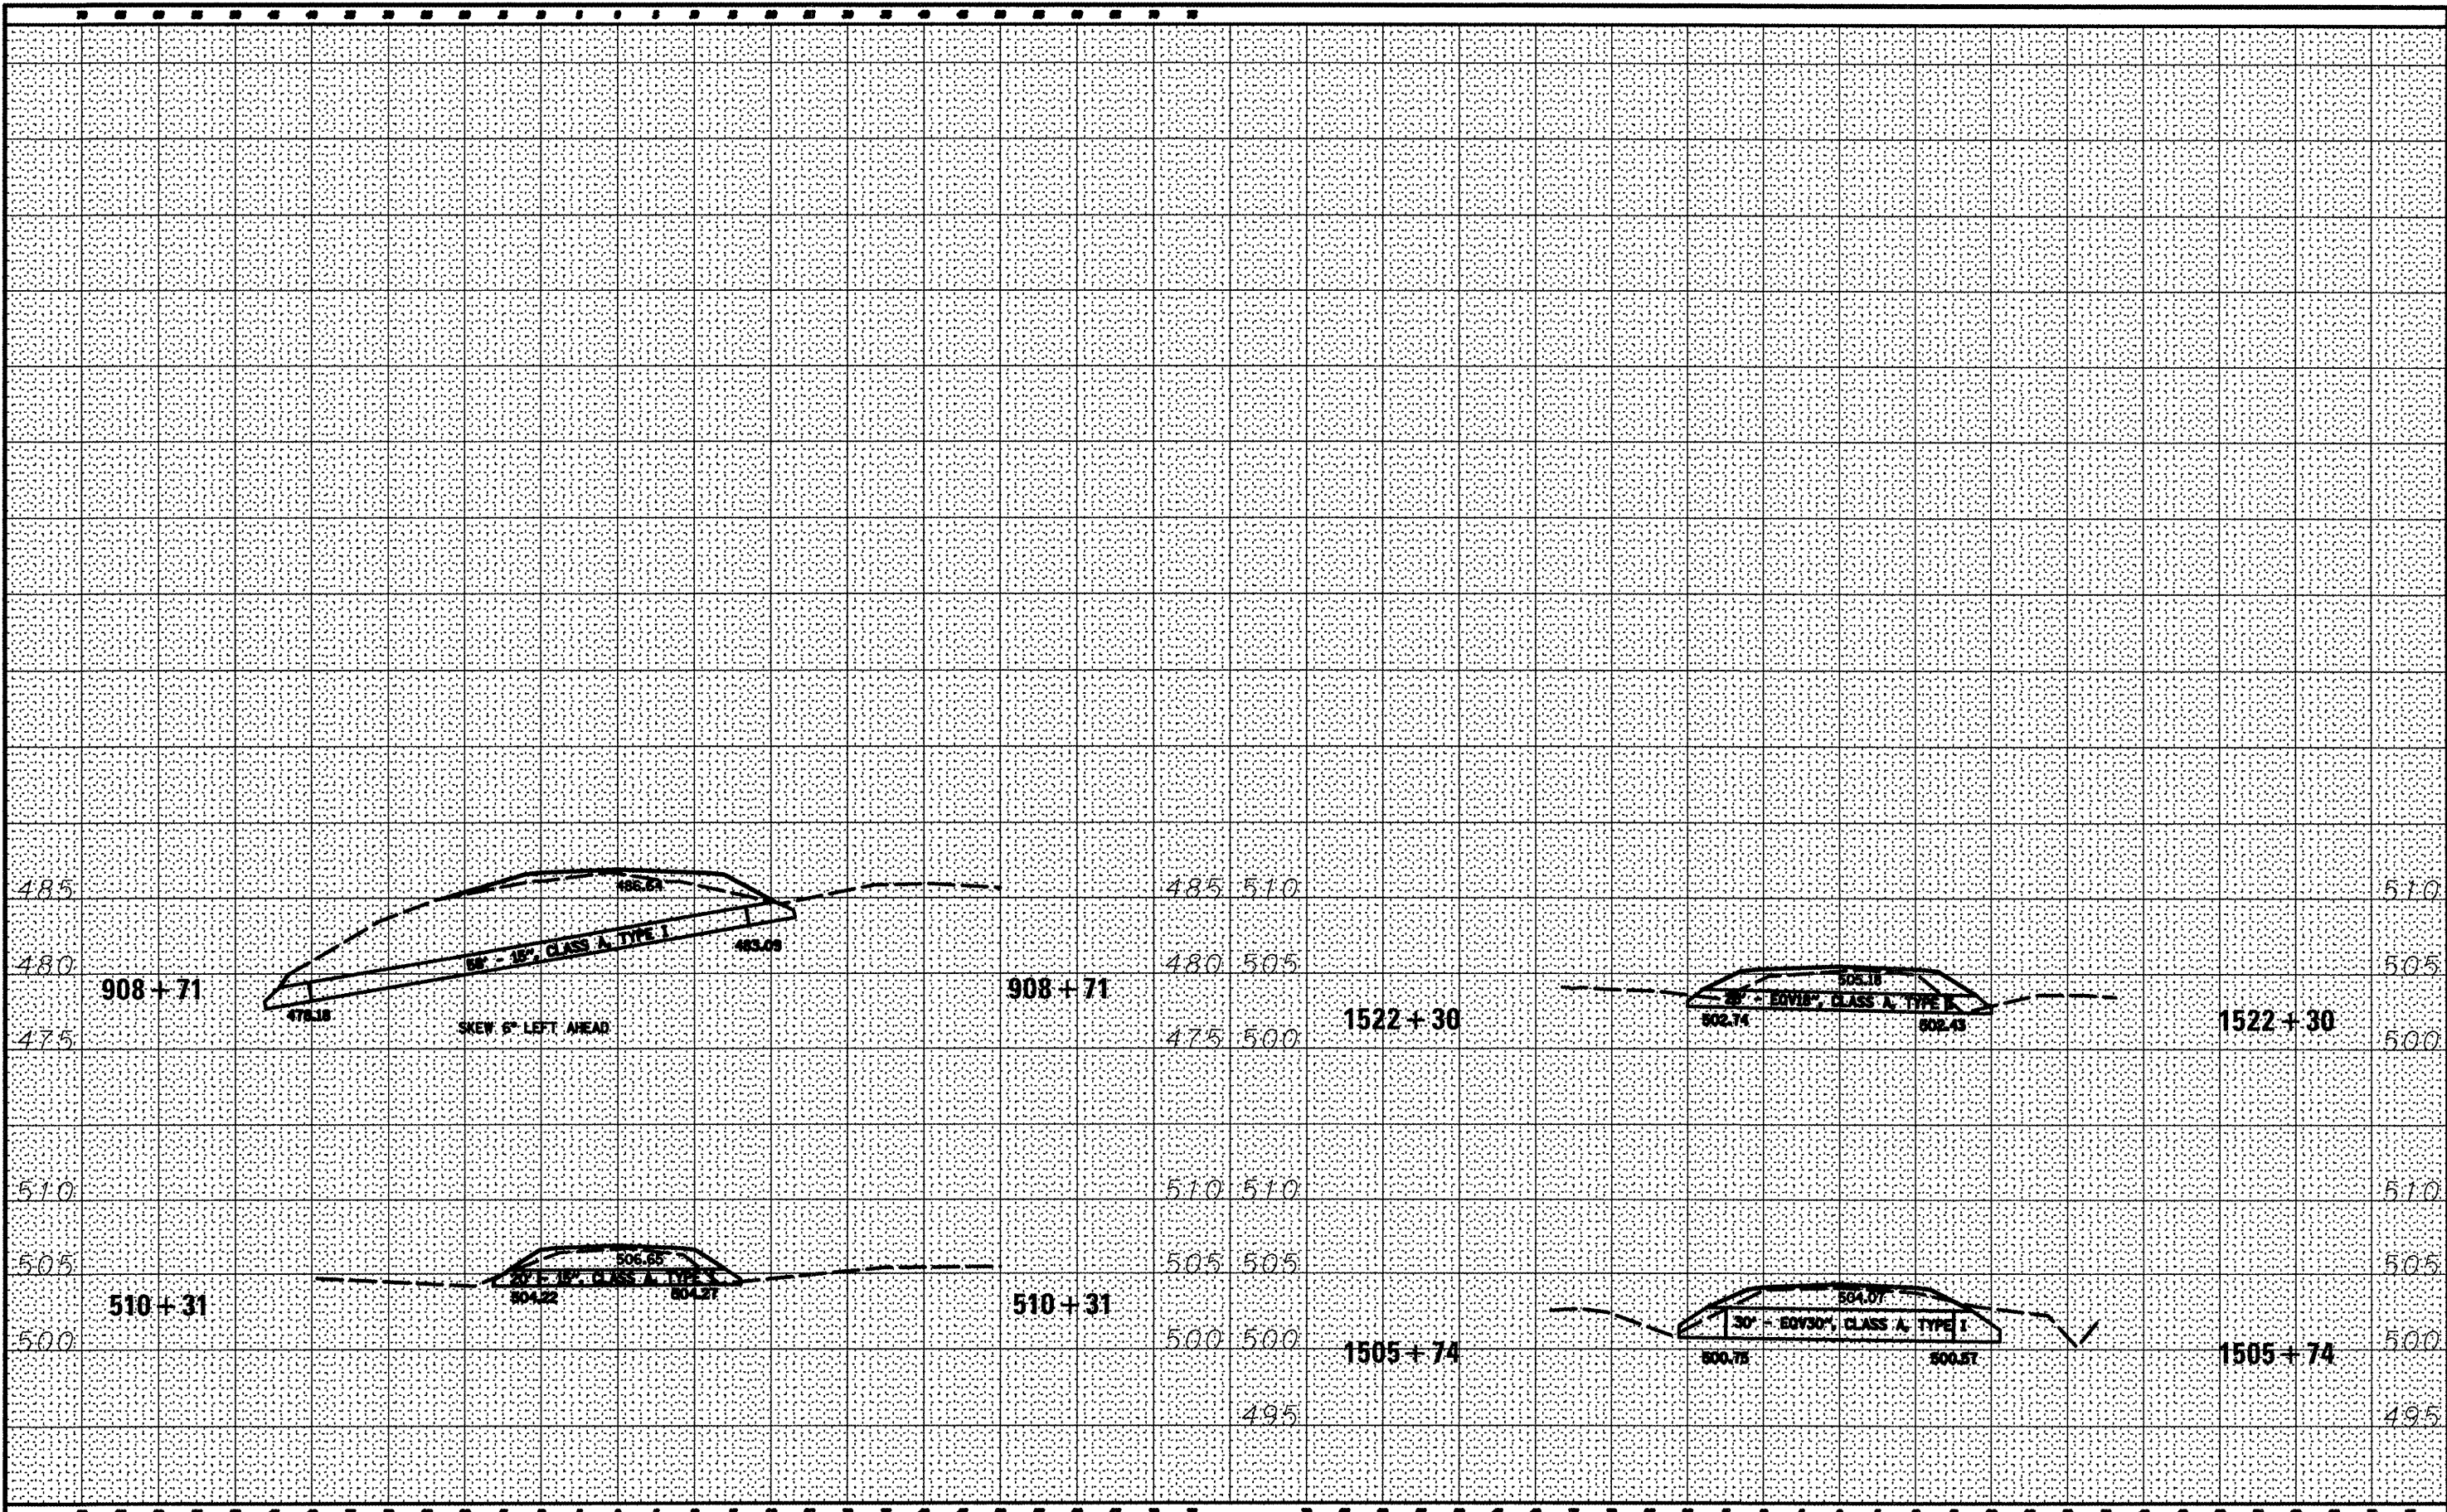

FILE NAME -	USER NAME - #USER#	DESIGNED - R.H.D.	REVISED -	STATE OF ILLINOIS DEPARTMENT OF TRANSPORTATION WASHINGTON COUNTY CONSERVATION AREA MISCELLANEOUS CULVERT CROSS SECTIONS SCALE: 1" = 10' SHEET NO. 112 OF 112 SHEETS STA. TO STA.	SECTION COUNTY WASHINGTON CONTRACT NO. 46223 ILLINOIS FED. AID PROJECT
#FILE#		DRAWN - J.T.T.	REVISED -		
		CHECKED - R.H.D.	REVISED -		
		DATE - 4/4/12	REVISED -		

JOB NO. 200-061-W WASHINGTON COUNTY CONSERVATION AREA DESIGN FIRM REGISTRATION NUMBER 184-002007