


**BASELINE COORDINATES**

STA. 105+00  
 N: 1,649,694.25  
 E: 2,309,716.04  
 STA. 107+00  
 N: 1,649,894.22  
 E: 2,309,719.09

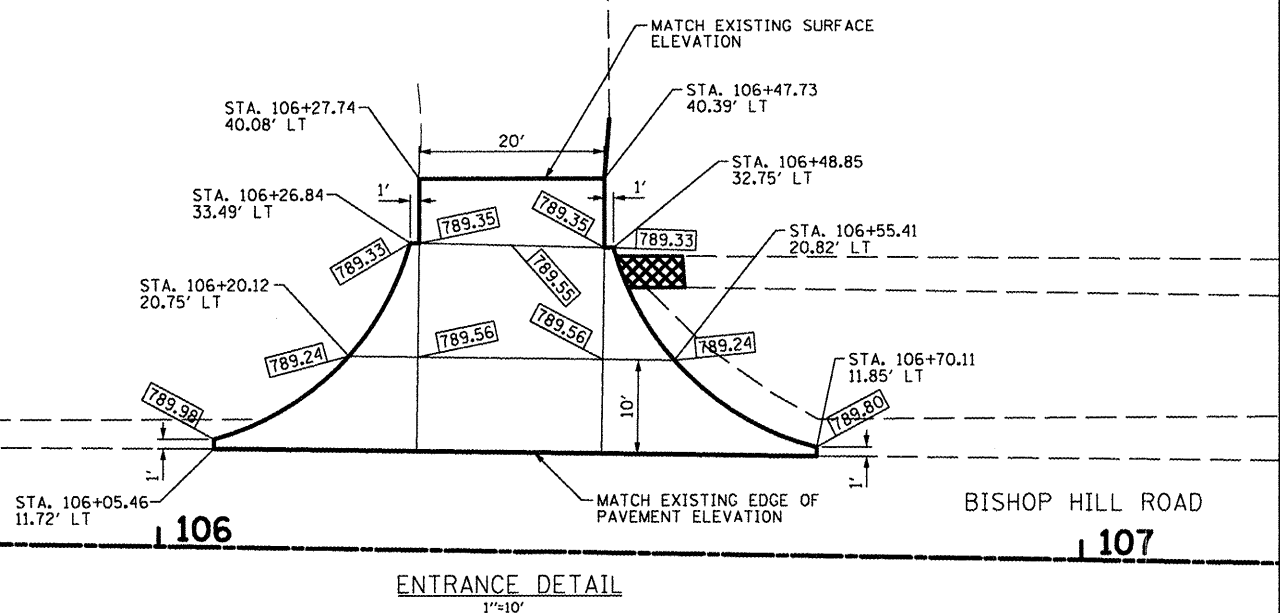

BENCHMARK "A" NORTHWEST CORNER OF CONCRETE HEADWALL LOCATED AT STA. 99+56  
 ASSUMED ELEV = 786.41

FILE NAME =	USER NAME = #USER#	DESIGNED - R.H.D.	REVISED -
#FILE#		DRAWN - S.D.J.	REVISED -
	PLOT SCALE = #SCALE#	CHECKED - R.H.D.	REVISED -
	PLOT DATE = #DATE#	DATE - 3/28/12	REVISED -

STATE OF ILLINOIS  
 DEPARTMENT OF TRANSPORTATION

PLAN SHEET VISITOR CENTER STA. 104 + 50 - 107 + 25  
 BISHOP HILL STATE HISTORIC SITE  
 SCALE: 1" = 20' SHEET NO. 6 OF 9 SHEETS STA. 104+50 TO STA. 107+25

DATE	SECTION	COUNTY	TOTAL SHEETS	SHEET NO.
	VARIOUS	HENRY	9	6
			CONTRACT NO. 46224	
ILLINOIS PBL. AND PROJECT				

JOB NO. 260-081-J VASCORCELLES ENGINEERING CORP. DESIGN FIRM REGISTRATION NUMBER 184-00207