


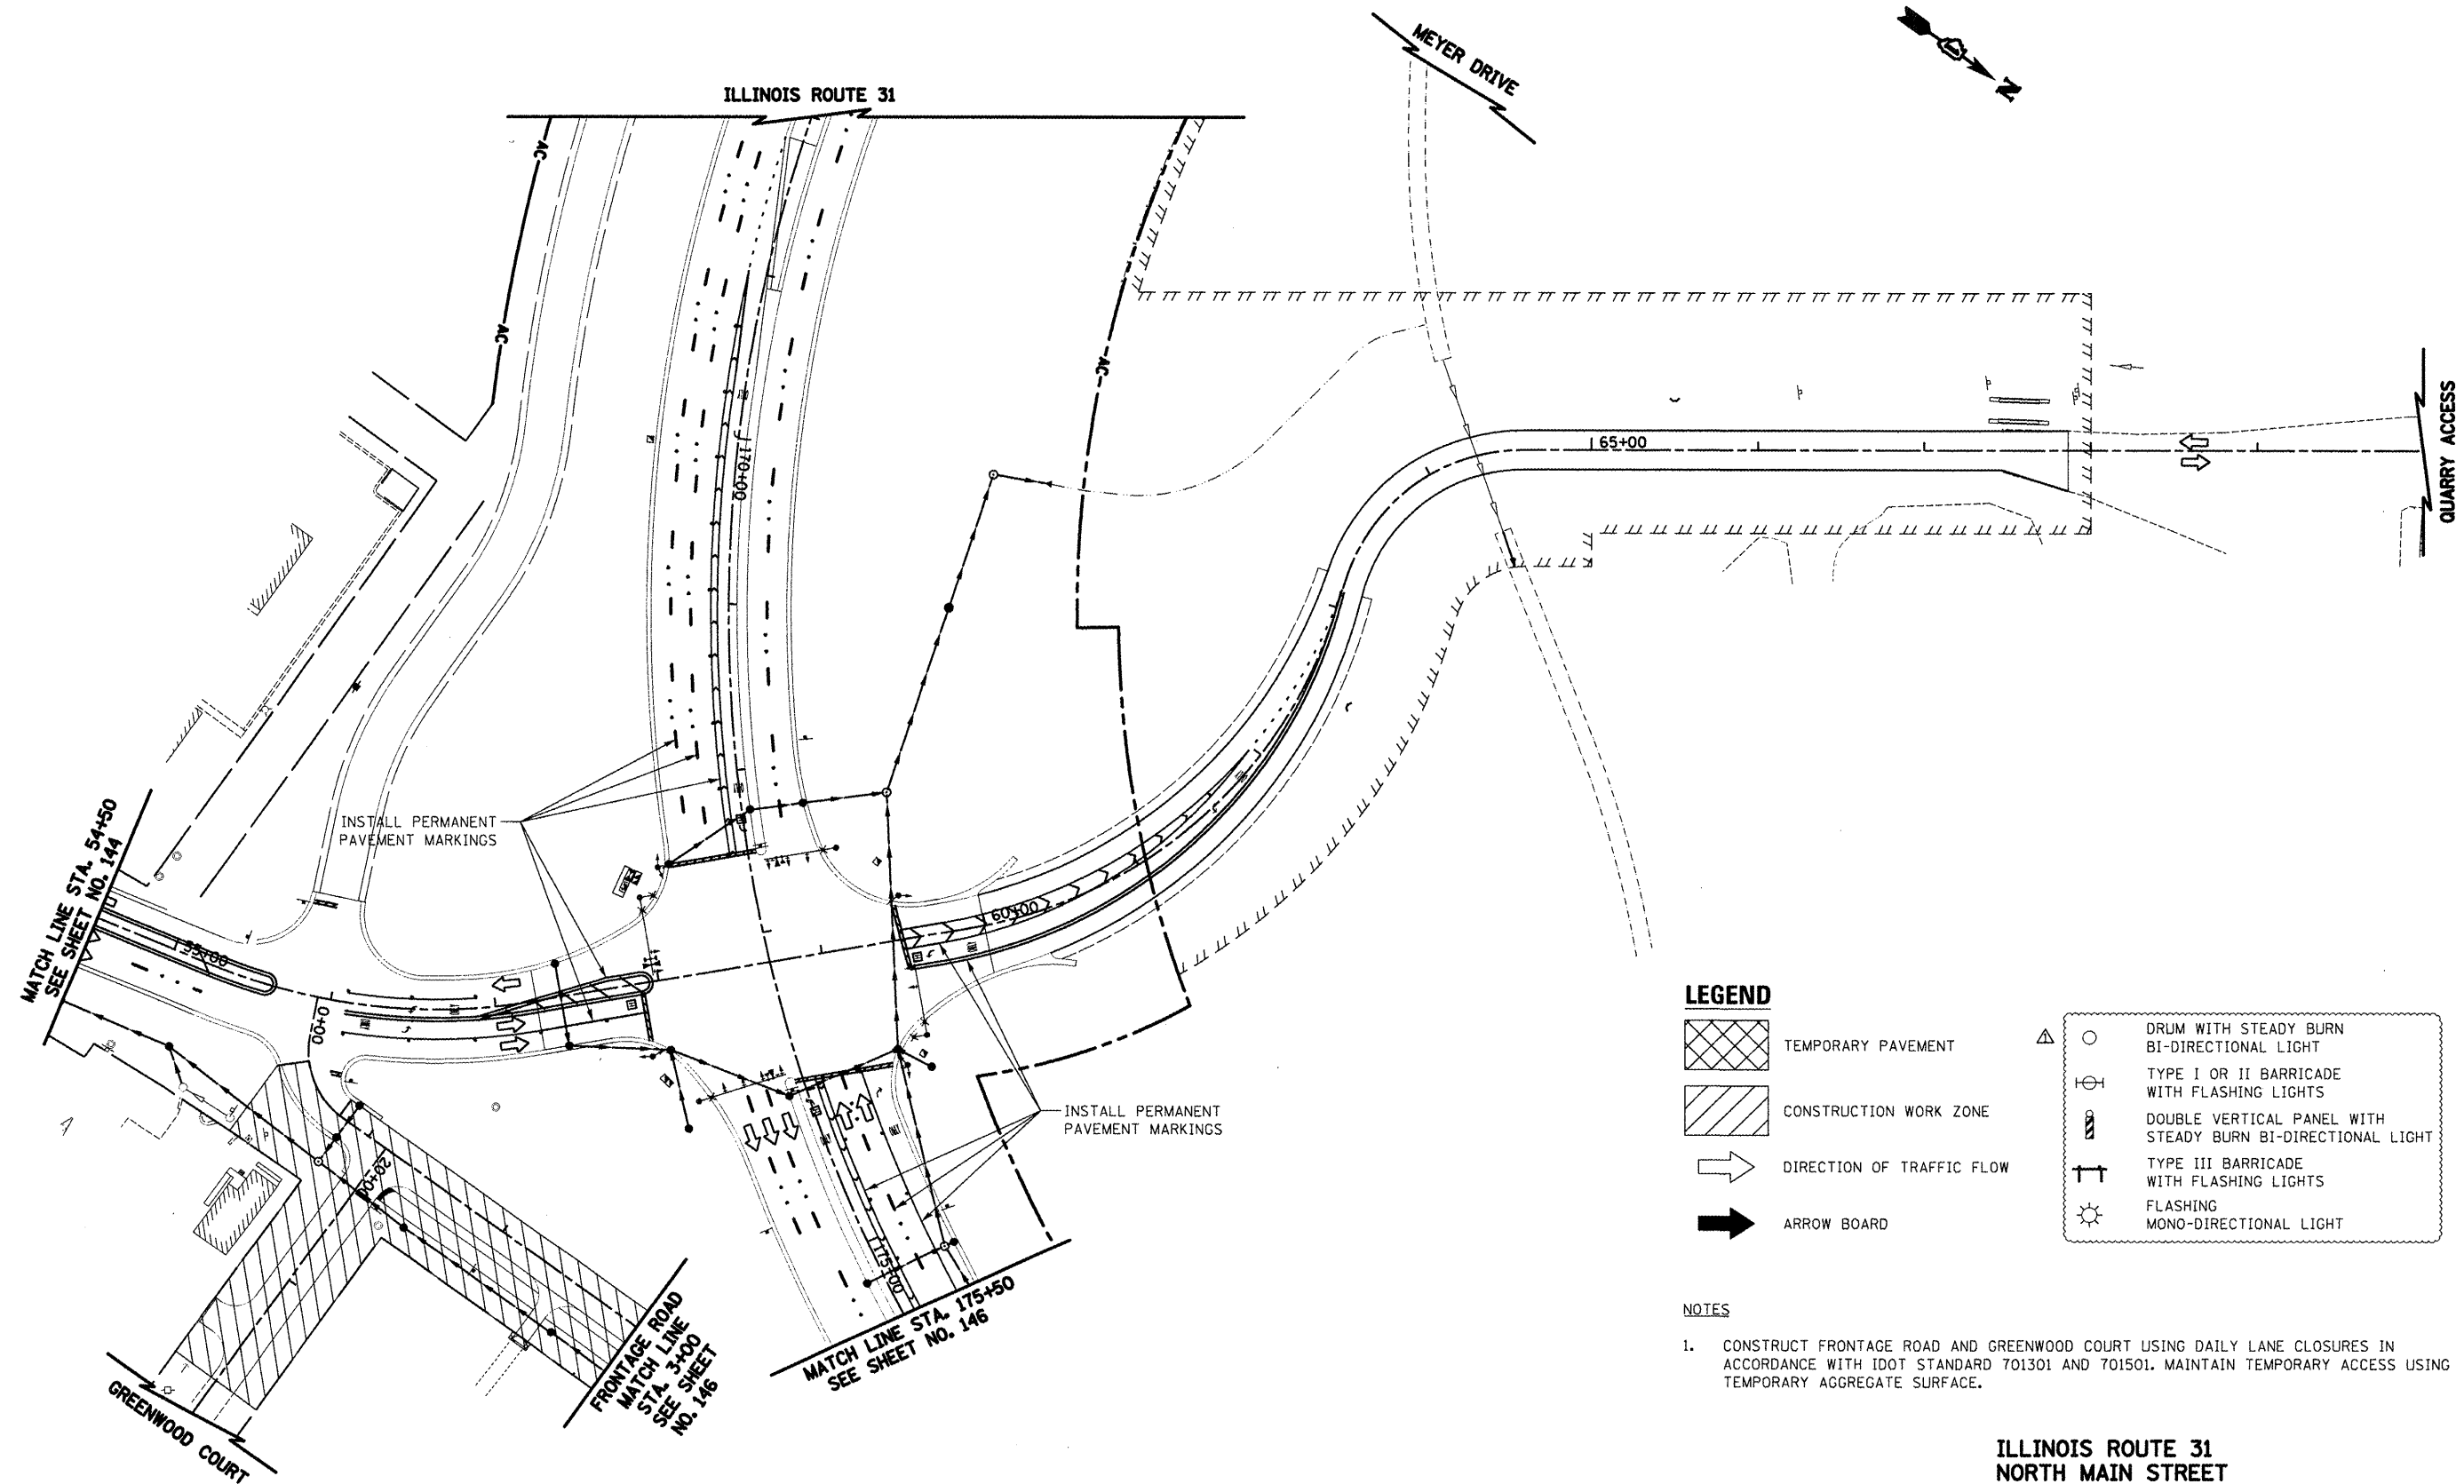

LEGEND

- TEMPORARY PAVEMENT
- CONSTRUCTION WORK ZONE
- DIRECTION OF TRAFFIC FLOW
- ARROW BOARD
- DRUM WITH STEADY BURN BI-DIRECTIONAL LIGHT
- TYPE I OR II BARRICADE WITH FLASHING LIGHTS
- DOUBLE VERTICAL PANEL WITH STEADY BURN BI-DIRECTIONAL LIGHT
- TYPE III BARRICADE WITH FLASHING LIGHTS
- FLASHING MONO-DIRECTIONAL LIGHT

NOTES

1. CONSTRUCT FRONTAGE ROAD AND GREENWOOD COURT USING DAILY LANE CLOSURES IN ACCORDANCE WITH IDOT STANDARD 701301 AND 701501. MAINTAIN TEMPORARY ACCESS USING TEMPORARY AGGREGATE SURFACE.

ILLINOIS ROUTE 31
NORTH MAIN STREET
QUARRY ACCESS
FRONTAGE ROAD
GREENWOOD COURT



SCALE IN FEET
ADDENDUM REV. 5/21/2012 JES

FILE NAME = ...\\008-MOT\\D160F72-shr-MOT-43.dgn	USER NAME = ctb	DESIGNED - KWH	REVISED - 5/21/2012	STATE OF ILLINOIS DEPARTMENT OF TRANSPORTATION	MAINTENANCE OF TRAFFIC – STAGE 4C	O.R. RTE. 0003	SECTION 18A-2	COUNTY MCHEENRY	TOTAL SHEETS 825	SHEET NO. 145	CONTRACT NO. 60F72
		DRAWN - AKW	REVISED -								
	PLOT SCALE = 100.0000' / in.	CHECKED - GAB	REVISED -								
	PLOT DATE = 5/24/2012	DATE - 5/3/2012	REVISED -								
					SCALE: 1" = 50'	SHEET NO. 43 OF 47 SHEETS	STA. ----- TO STA. -----	FED. ROAD DIST. NO. 1 ILLINOIS FED. AID PROJECT			