


LEGEND

	TEMPORARY PAVEMENT		DRUM WITH STEADY BURN BI-DIRECTIONAL LIGHT
	CONSTRUCTION WORK ZONE		TYPE I OR II BARRICADE WITH FLASHING LIGHTS
	DIRECTION OF TRAFFIC FLOW		DOUBLE VERTICAL PANEL WITH STEADY BURN BI-DIRECTIONAL LIGHT
	ARROW BOARD		TYPE III BARRICADE WITH FLASHING LIGHTS
			FLASHING MONO-DIRECTIONAL LIGHT

NOTES

1. CONSTRUCT FRONTAGE ROAD USING DAILY LANE CLOSURES IN ACCORDANCE WITH IDOT STANDARD 701301 AND 701501. MAINTAIN TEMPORARY ACCESS USING TEMPORARY AGGREGATE SURFACE.

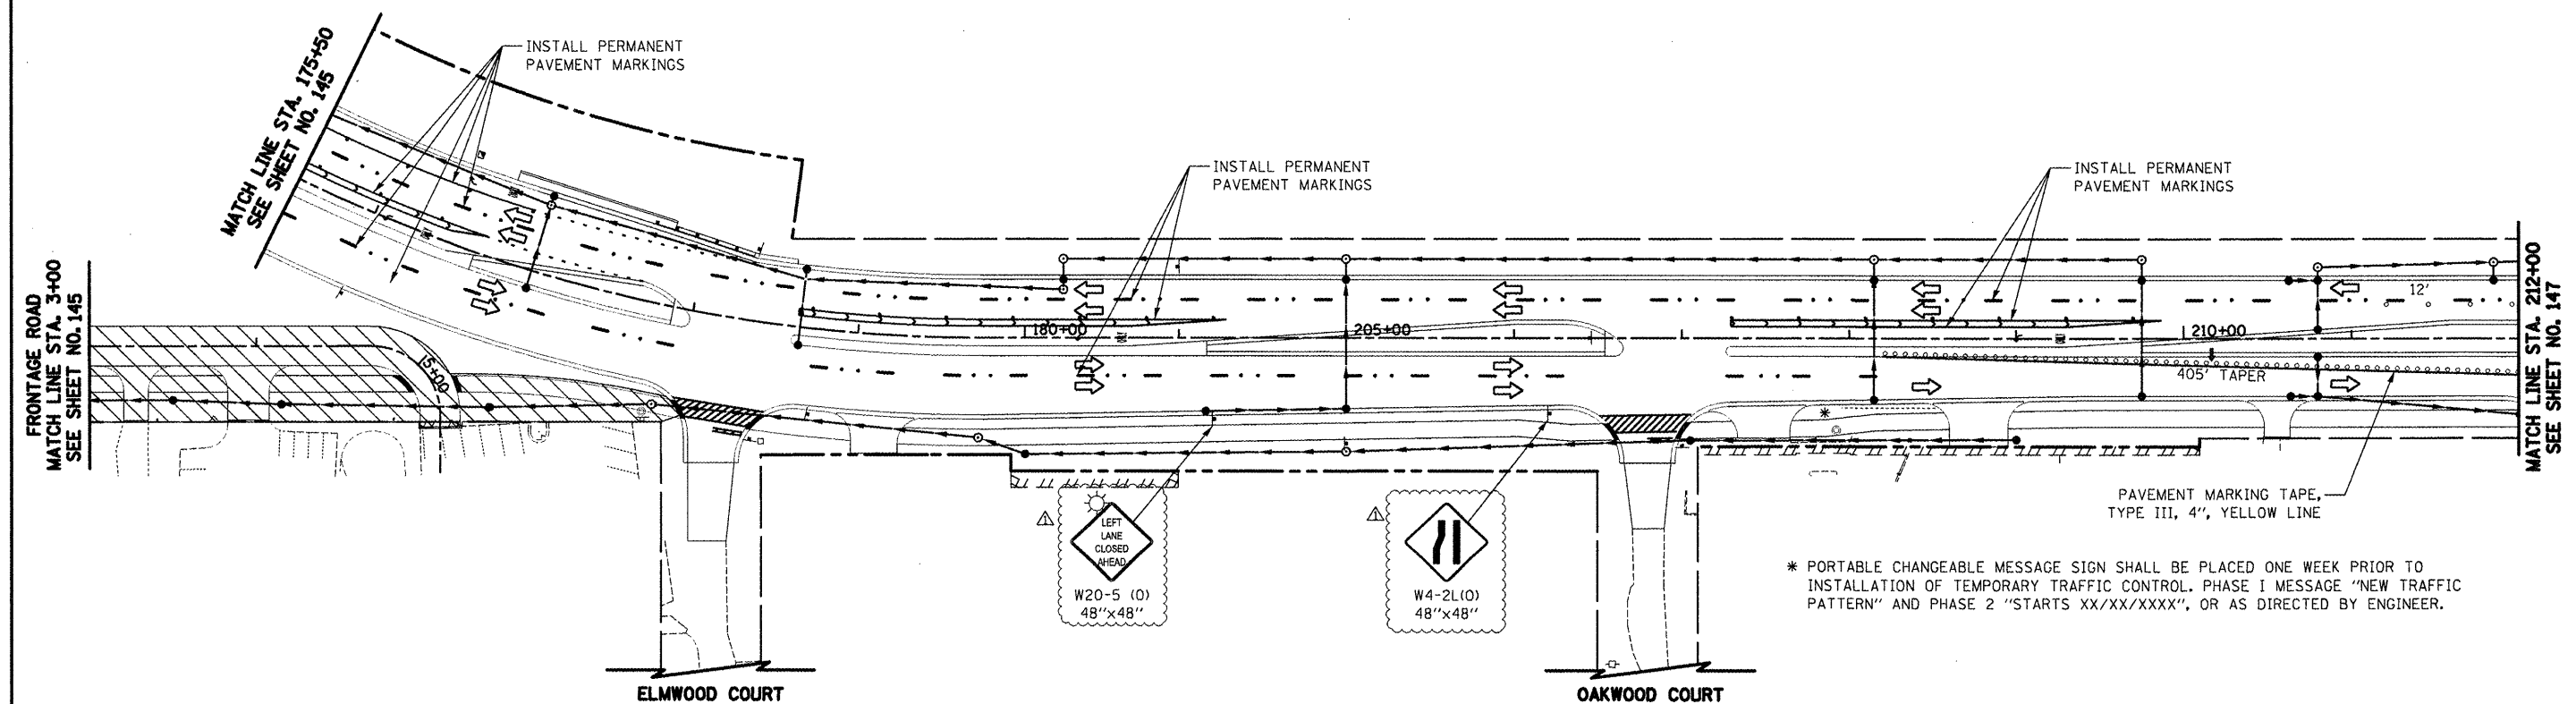

ILLINOIS ROUTE 31
FRONTAGE ROAD



ADDENDUM  REV. 5/21/2012 JES

FILE NAME =	USER NAME = ctb	DESIGNED - KWH	REVISED - 5/21/2012 
...\\08-MOT\0160F72-sht-MOT-44.dgn		DRAWN - AKW	REVISED -
	PLOT SCALE = 100.0000' / 1"	CHECKED - GAB	REVISED -
	PLOT DATE = 5/24/2012	DATE - 5/3/2012	REVISED -

STATE OF ILLINOIS
DEPARTMENT OF TRANSPORTATION

MAINTENANCE OF TRAFFIC - STAGE 4C

SCALE: 1" = 50' SHEET NO. 44 OF 47 SHEETS STA. 175+50 TO STA. 212+00

O.R. RTE.	SECTION	COUNTY	TOTAL SHEETS	SHEET NO.
0003	18A-2	MCHENRY	825	146
CONTRACT NO. 60F72				
FED. ROAD DIST. NO. 1 ILLINOIS FED. AID PROJECT				