
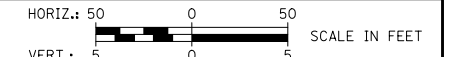


PLAN	SURVEYED	DATE
NOTE BOOK	PLOTTED	BY
NO.	ALIGNED	
	CHECKED	
	CAD FILE NAME	

PROFILE	SURVEYED	DATE
NOTE BOOK	GRADES CHECKED	BY
NO.	STRUCTURE	
	NOTATIONS CHECKED	

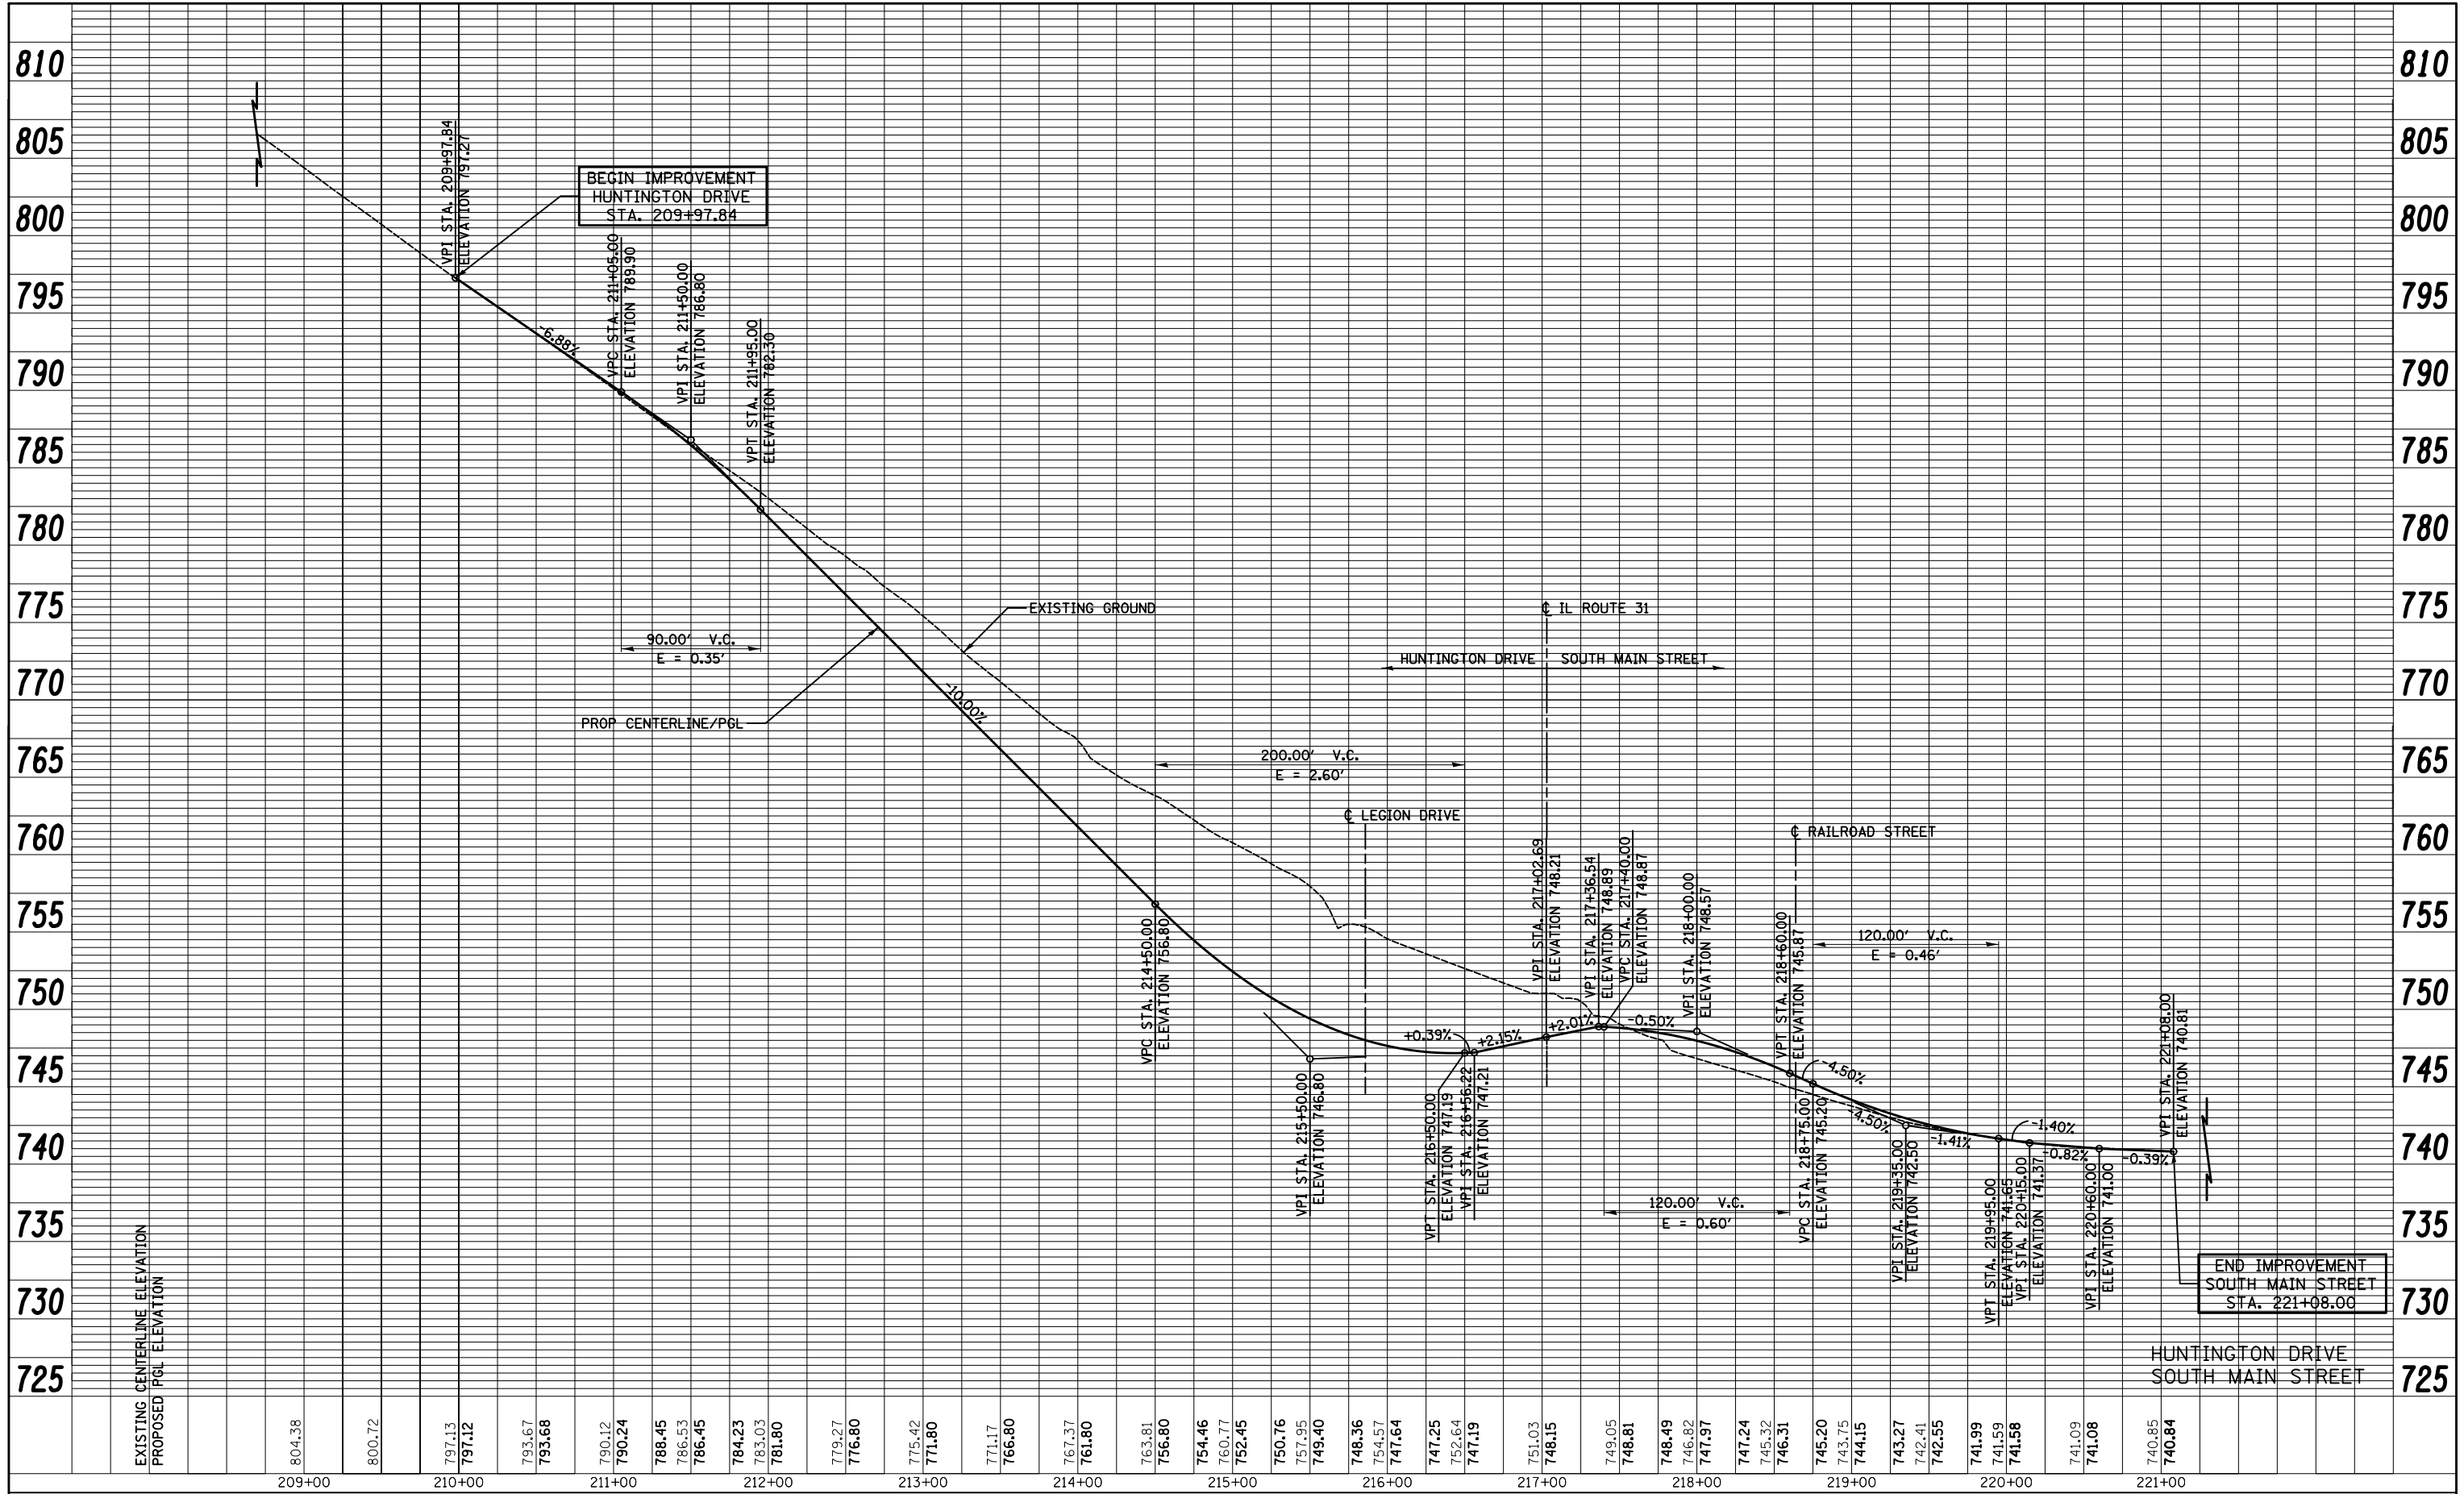

FILE NAME = ...\\D160F72-sht-prf-08.dgn	USER NAME = ctb	DESIGNED - CTB	REVISED -
PLOT SCALE = 100.0000' / in.	CHECKED - GAB	DRAWN - AKW	REVISED -
PLOT DATE = 5/2/2012	DATE - 5/3/2012		REVISED -

**STATE OF ILLINOIS
DEPARTMENT OF TRANSPORTATION**

SCALE:	SHEET NO. 8 OF 19 SHEETS	STA. 209+97.84 TO STA. 219+97.37
--------	--------------------------	----------------------------------

O.R. RTE.	SECTION	COUNTY	TOTAL SHEETS	SHEET NO.
0003	18A-2	MCHENRY	825	91
CONTRACT NO. 60F72				
FED. ROAD DIST. NO. 1 ILLINOIS FED. AID PROJECT				