



PLAN	SURVEYED	DATE
	PLOTTED	BY
	GRADES CHECKED	
	STRUCTURE NOTATIONS CHECKED	
	NOTE BOOK NO.	
	CADD FILE NAME	

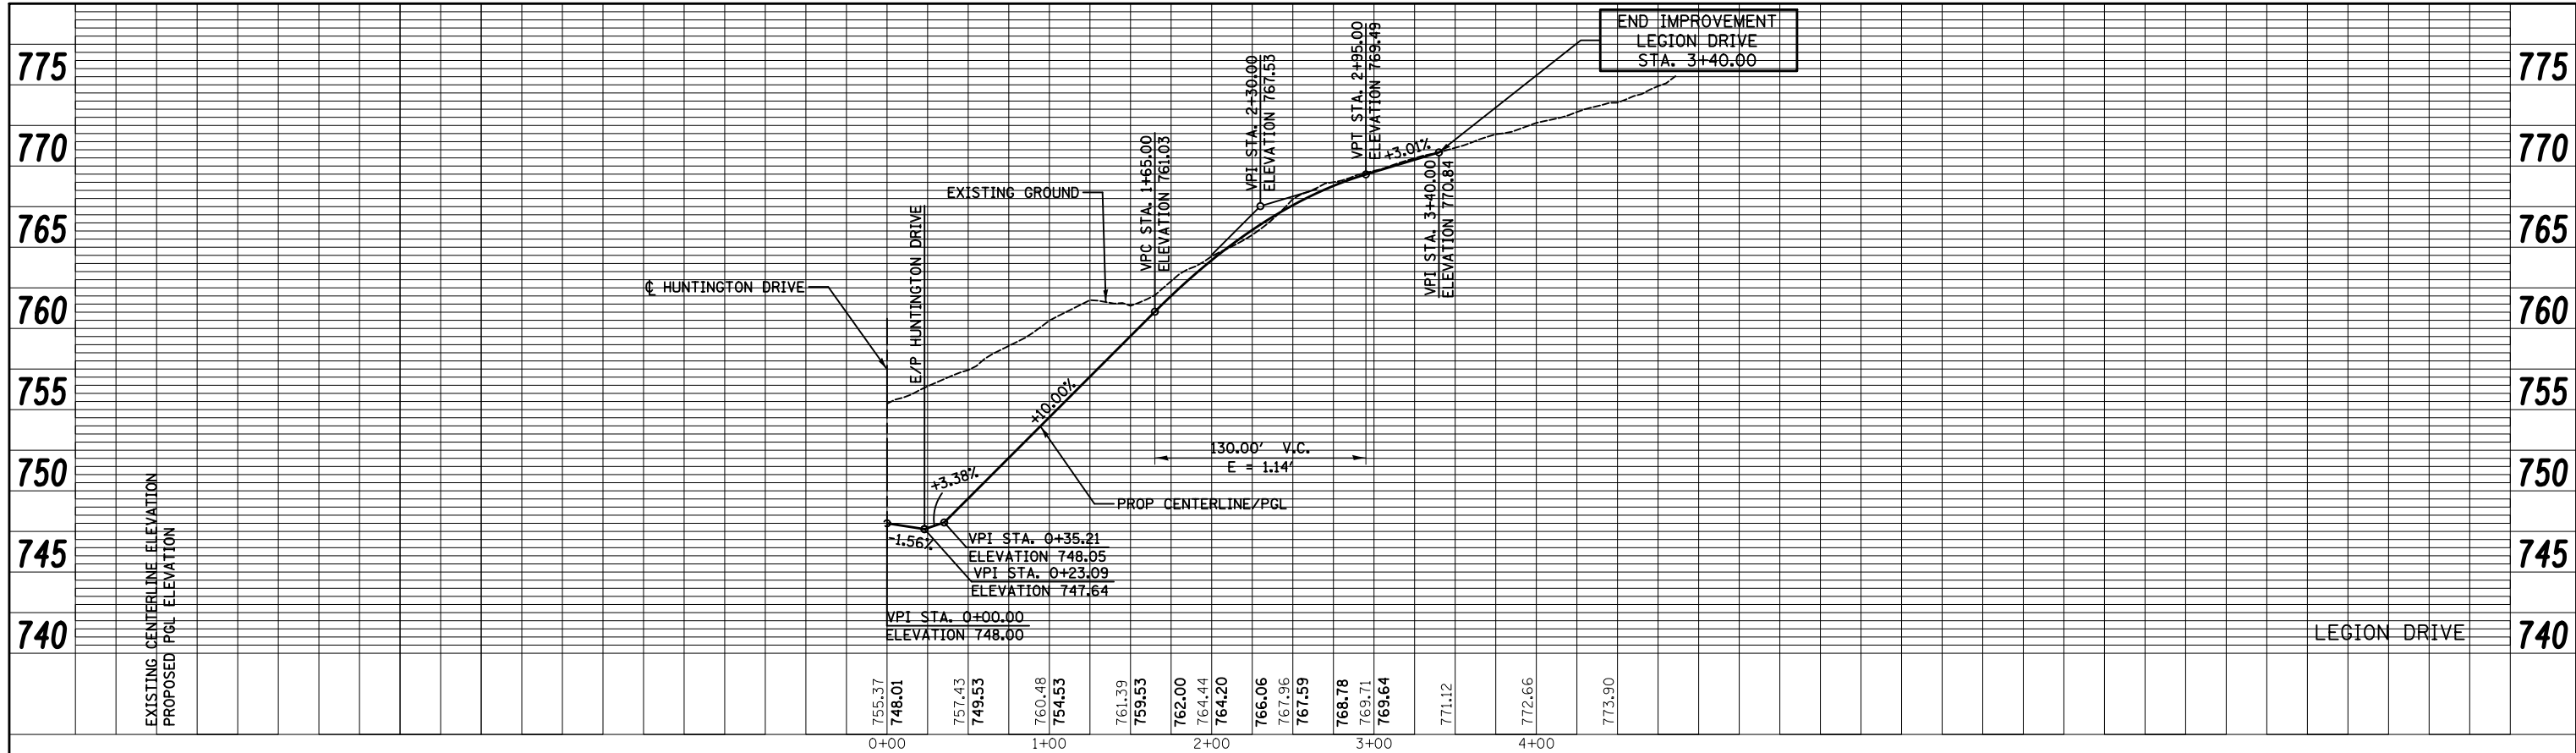

PROFILE	SURVEYED	DATE
	PLOTTED	BY
	GRADES CHECKED	
	STRUCTURE NOTATIONS CHECKED	
	NOTE BOOK NO.	
	CADD FILE NAME	

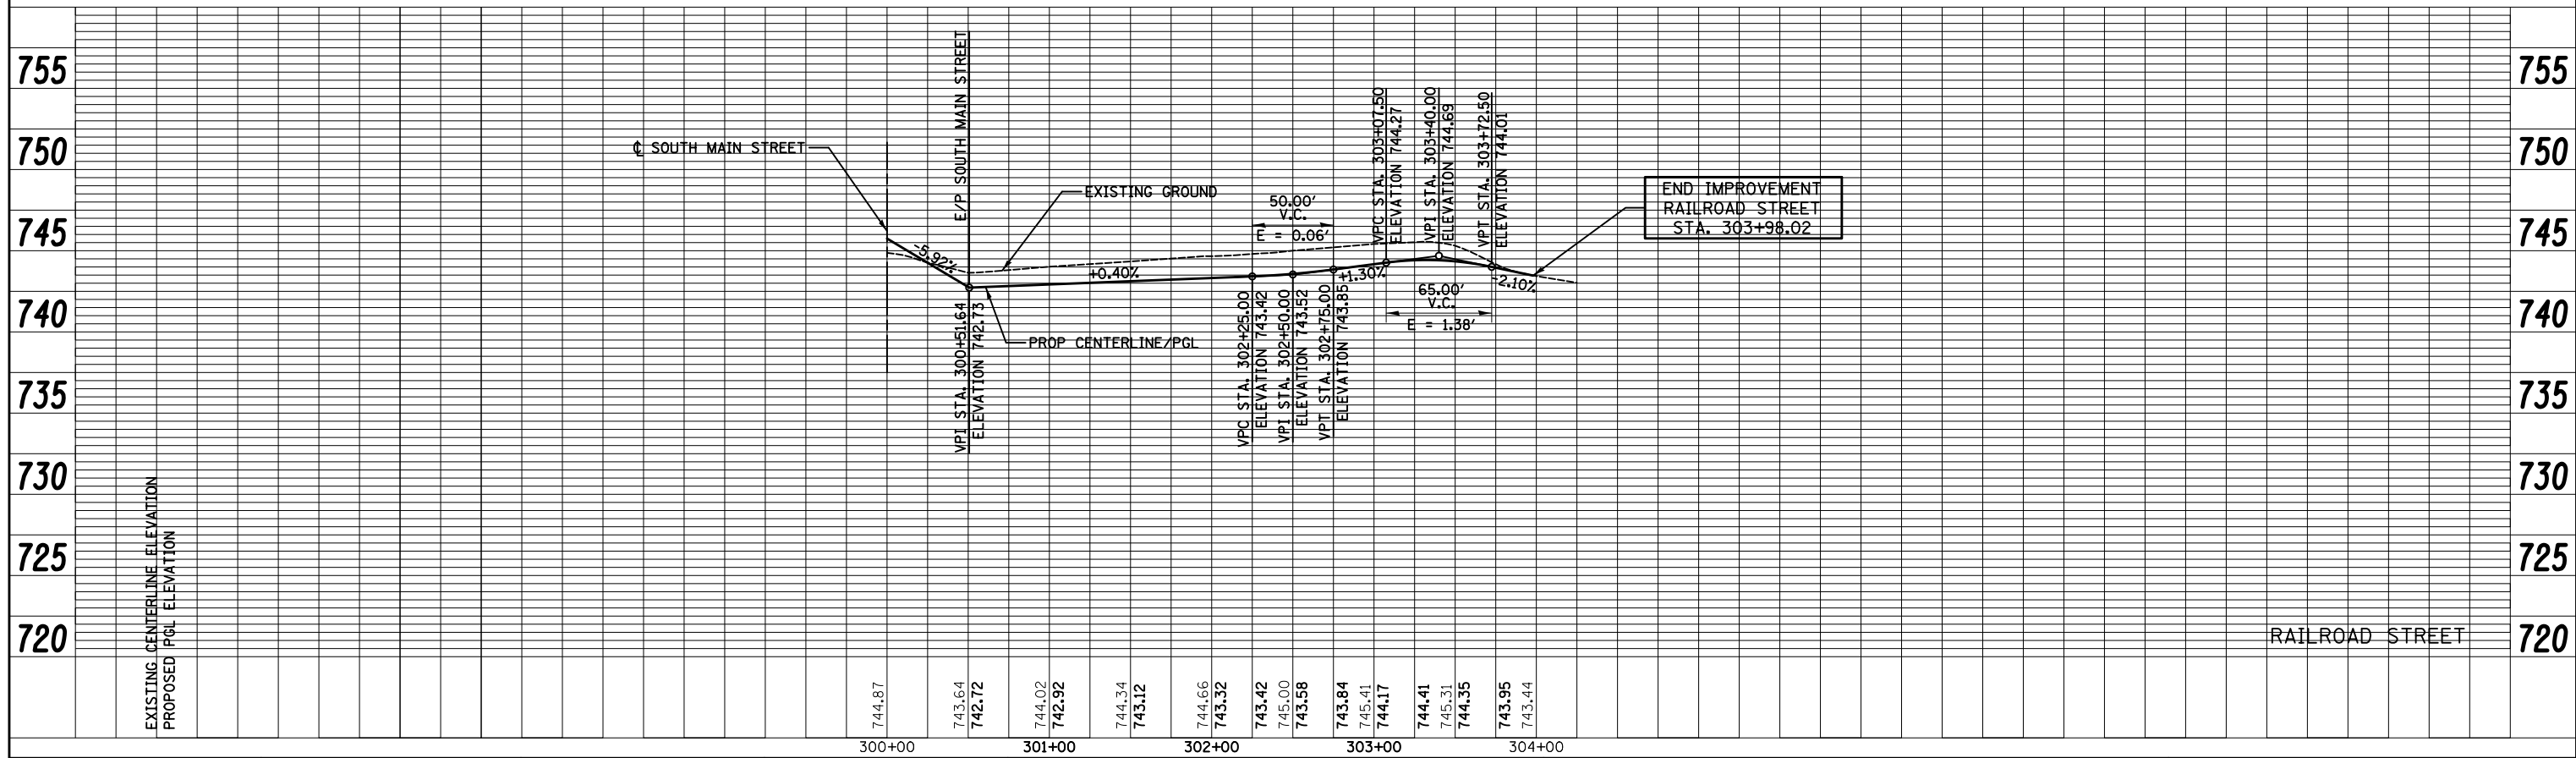

FILE NAME = ...\\D160F72-sht-prf-09.dgn	USER NAME = ctb	DESIGNED - CTB	REVISED -	<b>STATE OF ILLINOIS DEPARTMENT OF TRANSPORTATION</b>	<b>PROFILE</b>	O.R. RTE. 0003	SECTION 18A-2	COUNTY MCHENRY	TOTAL SHEETS 825	SHEET NO. 92		
PLOT SCALE = 100.0000' / in.	CHECKED - GAB	REVISIED -	REVISIED -			SCALE:	SHEET NO. 9 OF 19 SHEETS	STA.	TO STA.	CONTRACT NO. 60F72		
PLOT DATE = 5/2/2012	DATE - 5/3/2012	REVISIED -	REVISIED -			FED. ROAD DIST. NO. 1 ILLINOIS FED. AID PROJECT						