



PLAN	SURVEYED	DATE
	PLOTTED	BY
	NOTE BOOK	
	NO.	
	NO.	
	NO.	
	NO.	

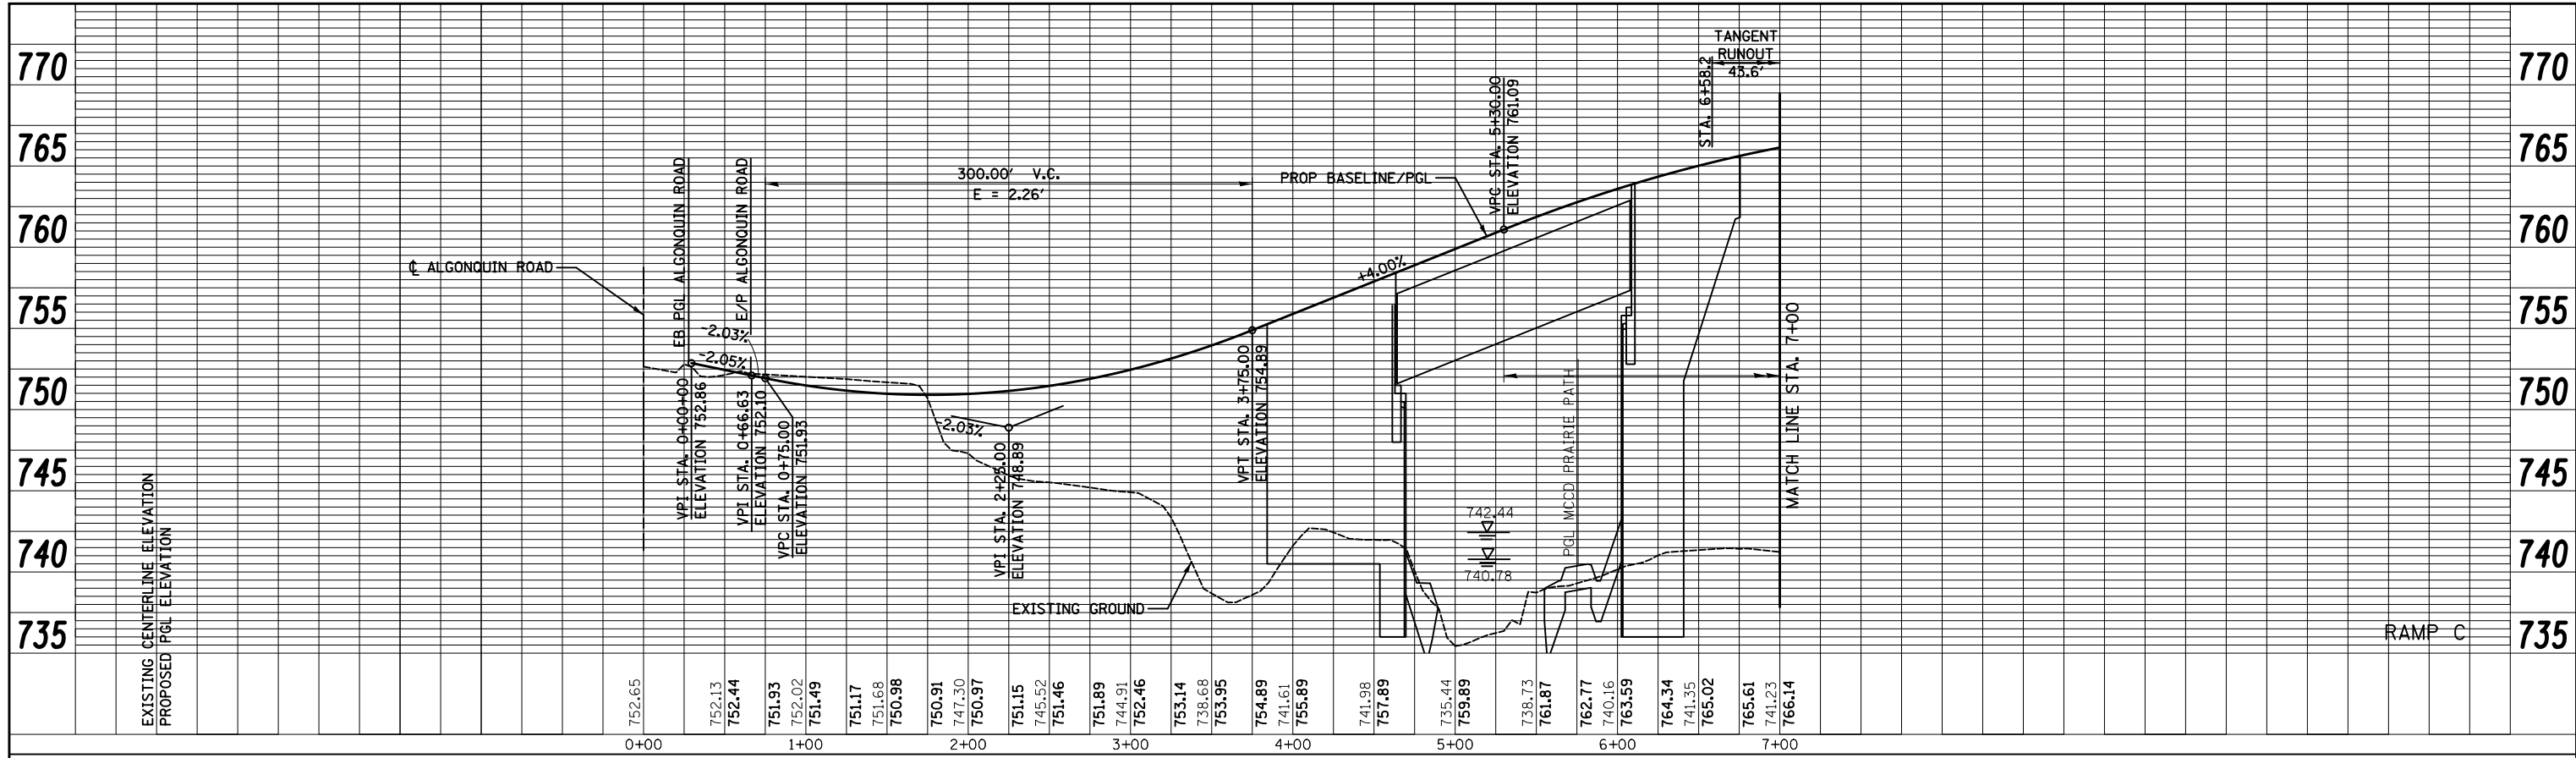

PROFILE	SURVEYED	DATE
	PLOTTED	BY
	NOTE BOOK	
	NO.	
	NO.	
	NO.	
	NO.	

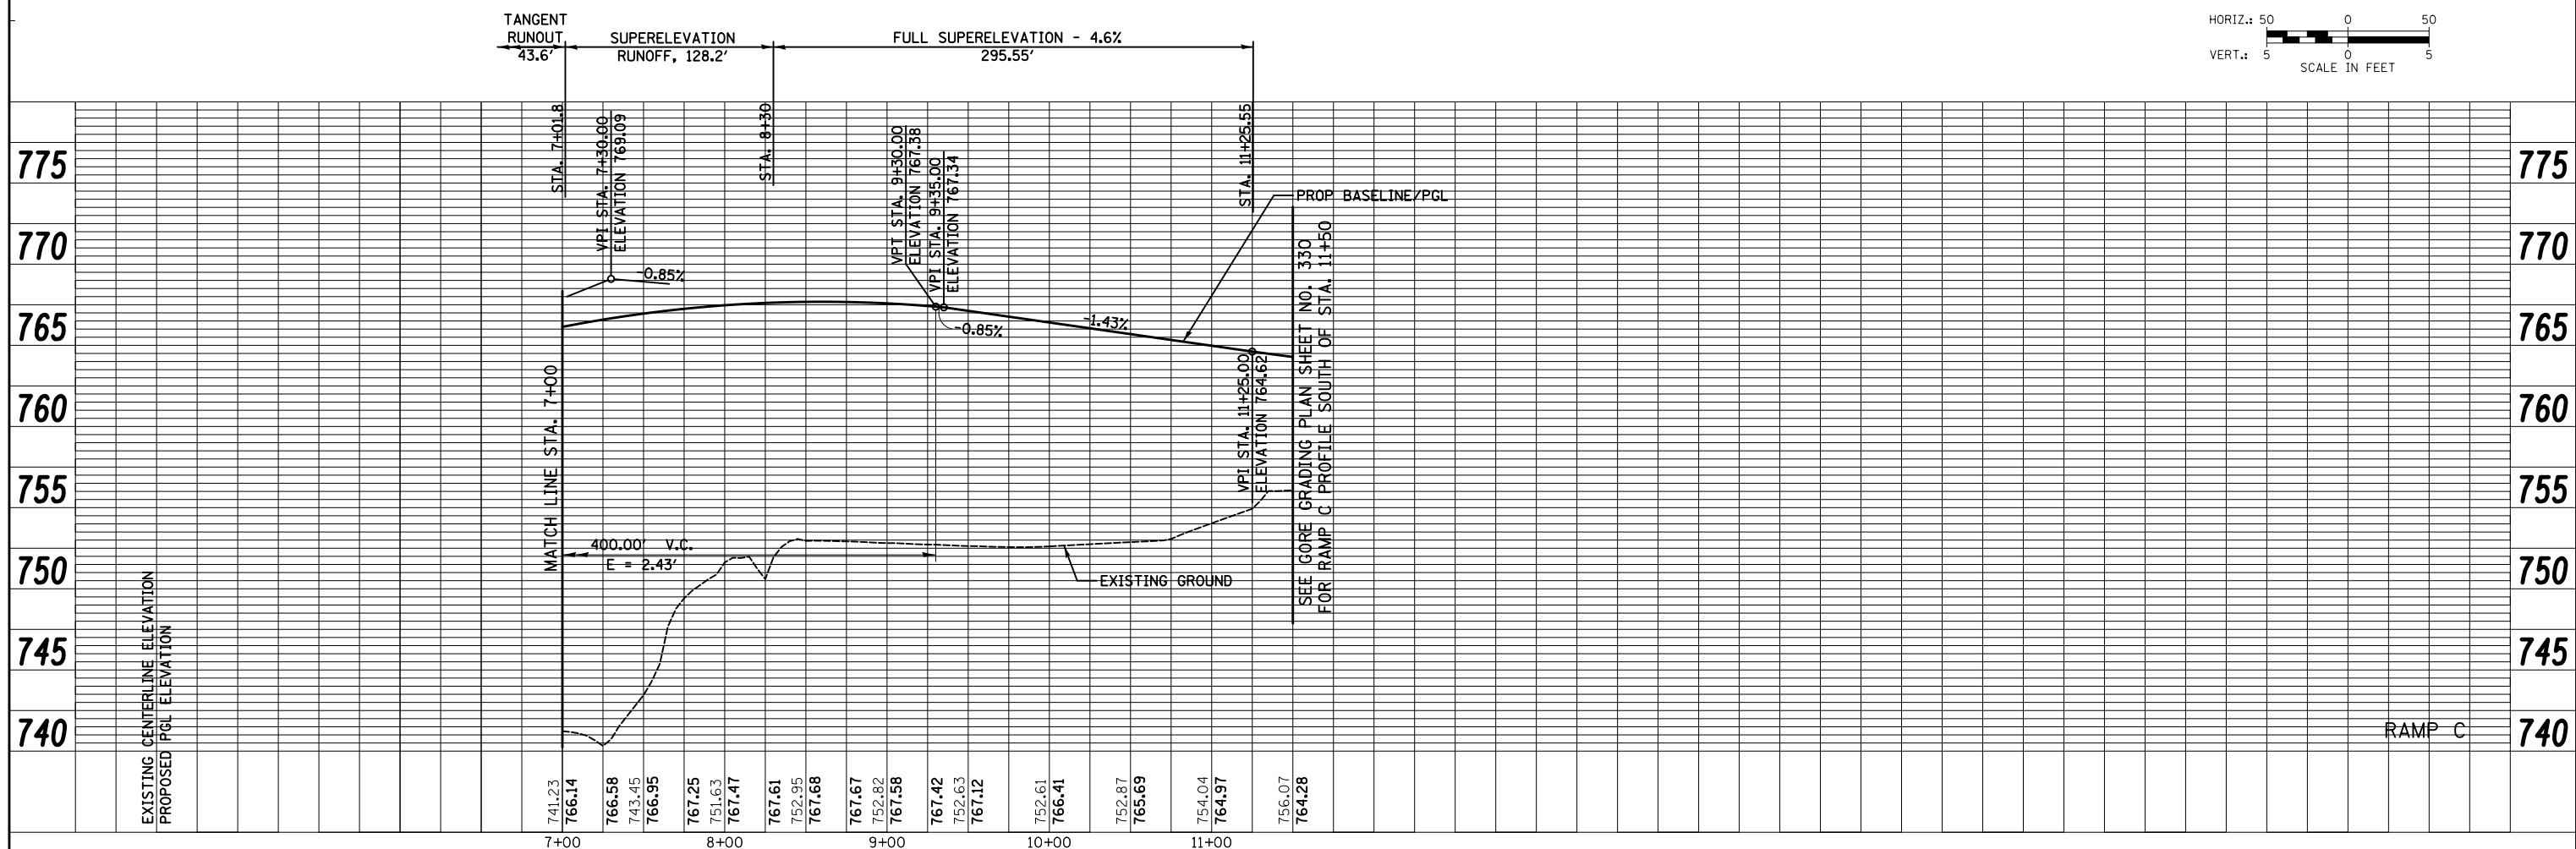

FILE NAME = ...\\D160F72-sht-prf-14.dgn	USER NAME = ctb	DESIGNED - CTB	REVISED -	STATE OF ILLINOIS DEPARTMENT OF TRANSPORTATION	PROFILE	O.R. RTE. 0003	SECTION 18A-2	COUNTY MCHENRY	TOTAL SHEETS 825	SHEET NO. 97
PLOT SCALE = 100.0000' / in.	CHECKED - GAB	REVISED -	SCALE:			SHEET NO. 14 OF 19 SHEETS	STA. 0+00.00 TO STA. 11+50	CONTRACT NO. 60F72		
PLOT DATE = 5/2/2012	DATE - 5/3/2012	REVISED -				FED. ROAD DIST. NO. 1 ILLINOIS FED. AID PROJECT				