



**LEGEND**

-  TEMPORARY PAVEMENT
-  CONSTRUCTION WORK ZONE
-  DIRECTION OF TRAFFIC FLOW
-  ARROW BOARD
-  CONE, DRUM, OR TYPE I OR II BARRICADE
-  TYPE I OR II BARRICADE WITH FLASHING LIGHTS
-  VERTICAL PANEL
-  TYPE III BARRICADE WITH FLASHING LIGHTS
-  STEADY BURN MONO-DIRECTIONAL LIGHT

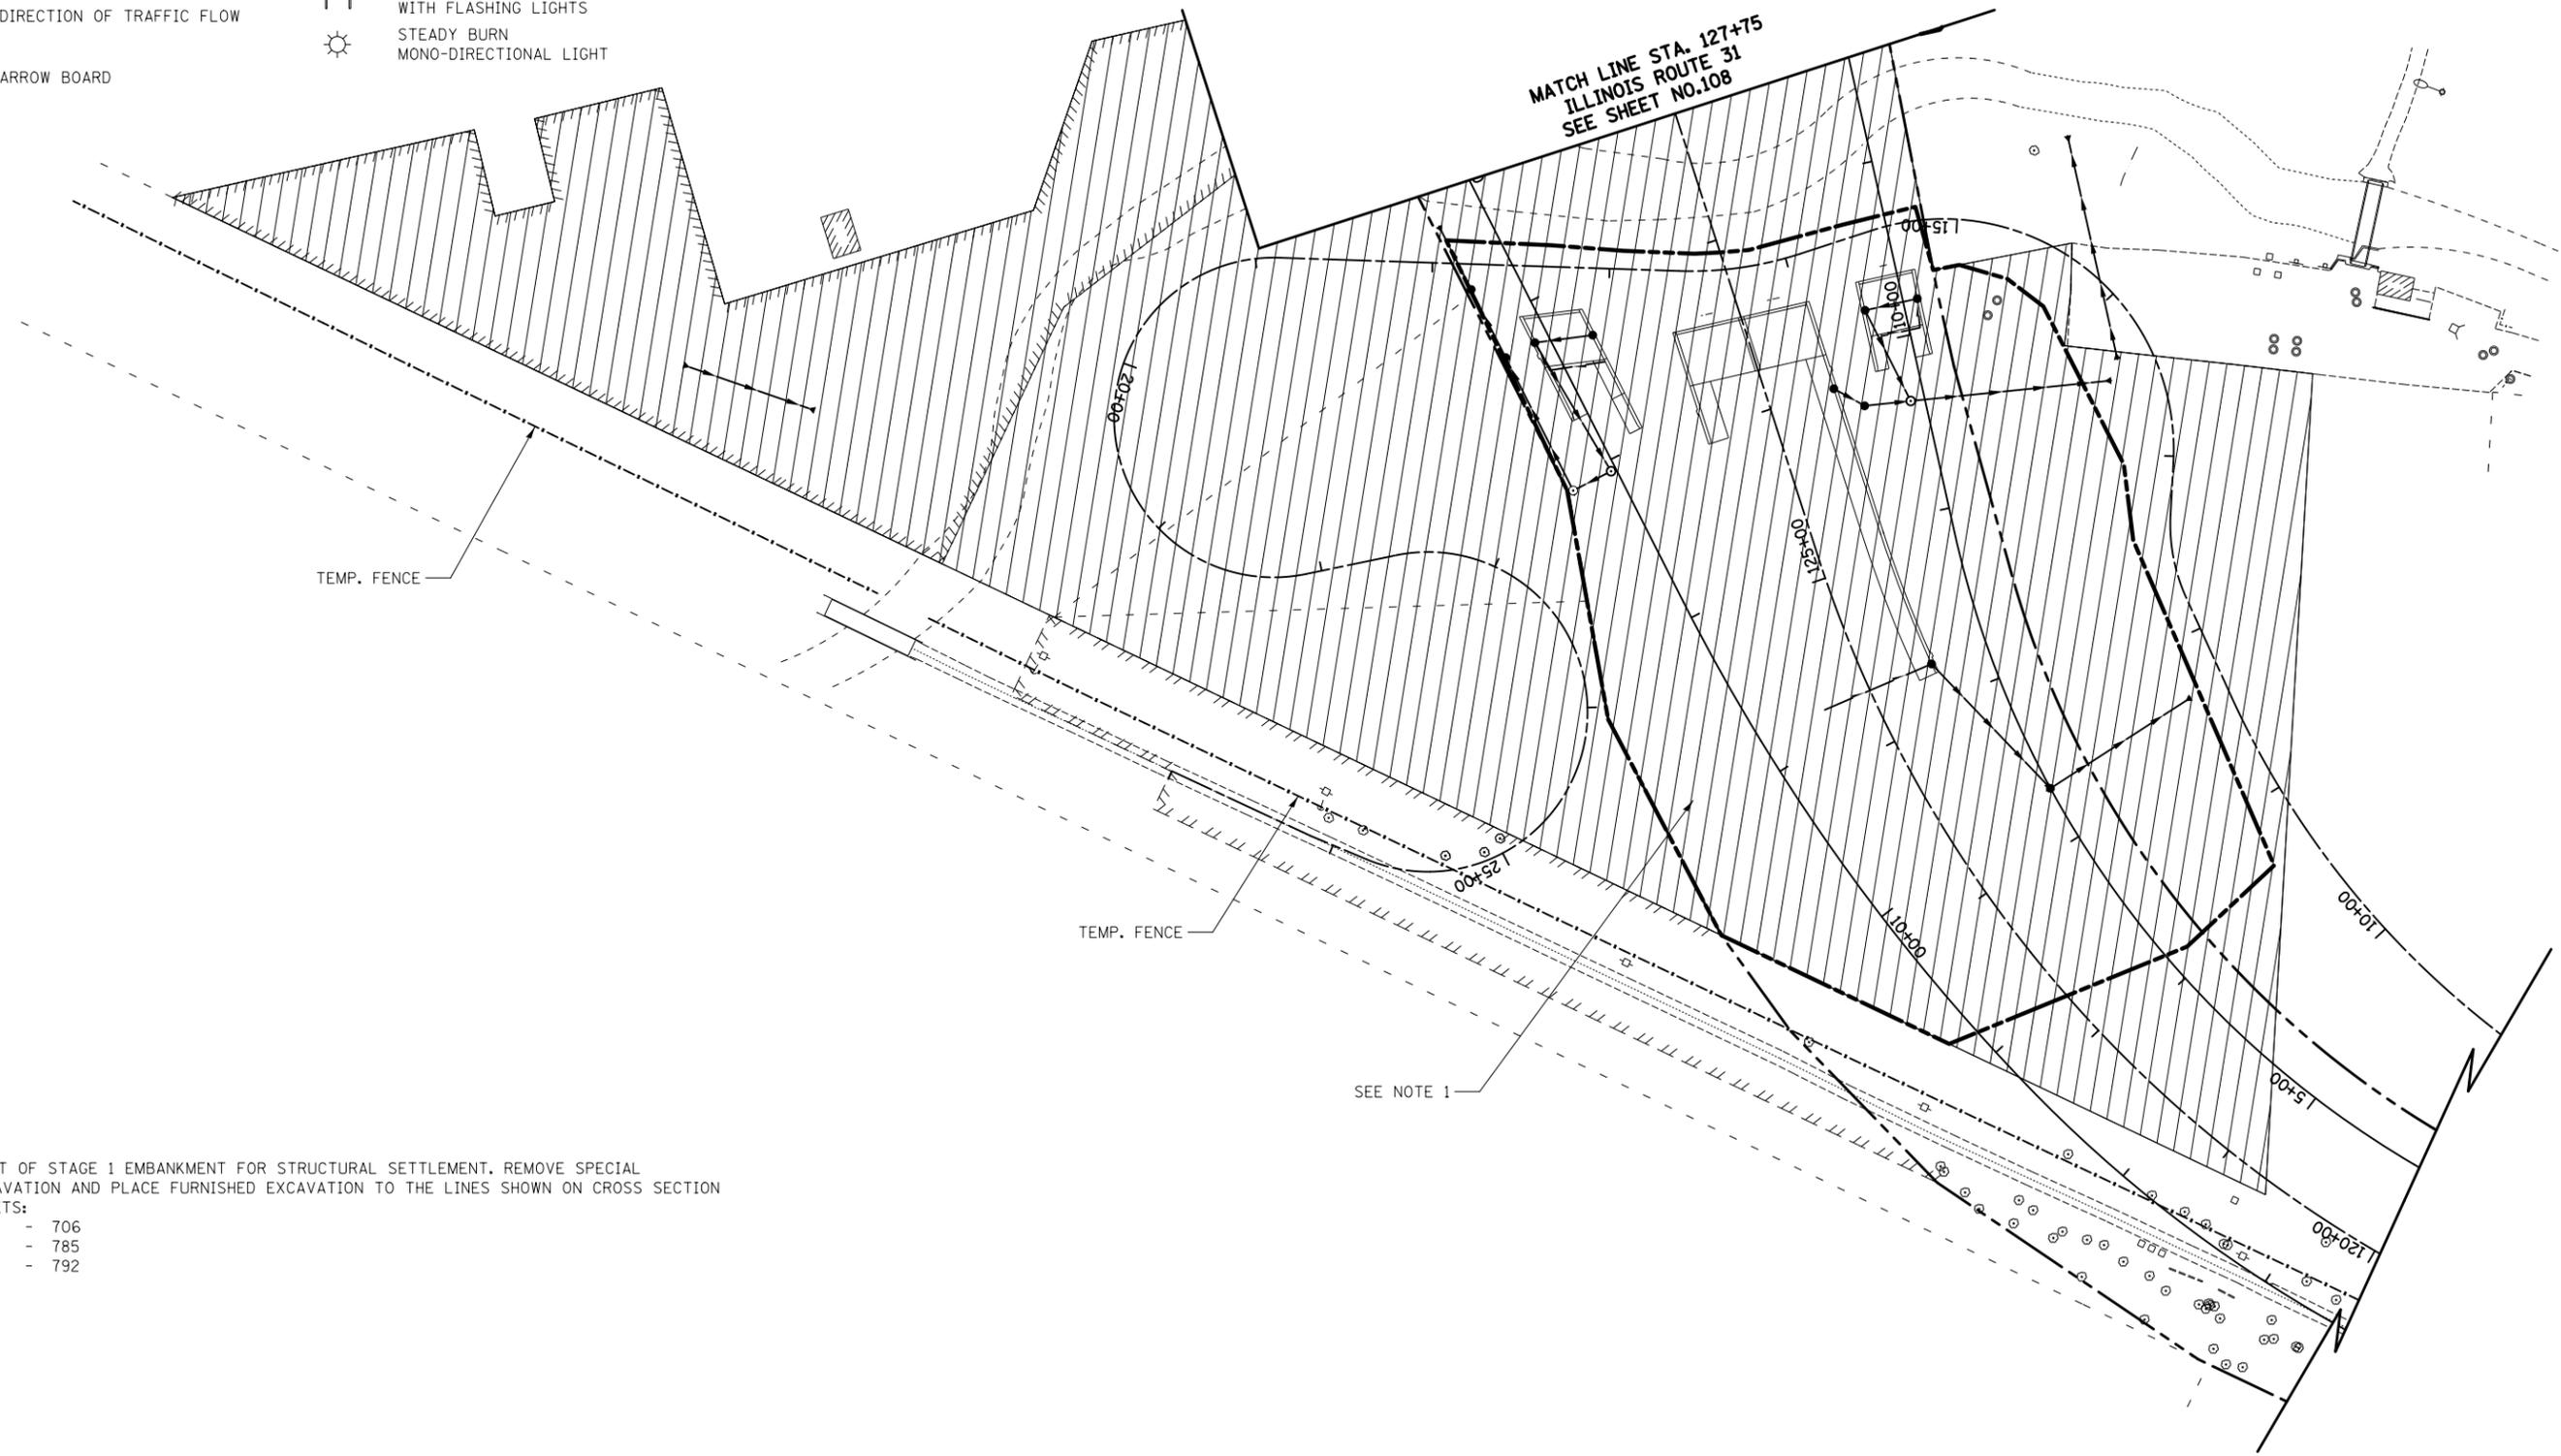

- NOTES
1. LIMIT OF STAGE 1 EMBANKMENT FOR STRUCTURAL SETTLEMENT. REMOVE SPECIAL EXCAVATION AND PLACE FURNISHED EXCAVATION TO THE LINES SHOWN ON CROSS SECTION SHEETS:  
 704 - 706  
 784 - 785  
 790 - 792

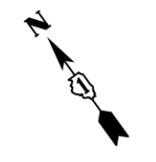

FILE NAME = ...\\08-MOT\160F72-sht-MOT-08.dgn	USER NAME = ctb	DESIGNED - KWH	REVISED -	<b>STATE OF ILLINOIS DEPARTMENT OF TRANSPORTATION</b>	<b>MAINTENANCE OF TRAFFIC - STAGE 1A</b>	O.R. RTE. 0003	SECTION 18A-2	COUNTY MCHENRY	TOTAL SHEETS 825	SHEET NO. 110
	PLOT SCALE = 100.0000' / in.	CHECKED - GAB	REVISED -	SCALE: 1" = 50'	SHEET NO. 8 OF 47 SHEETS	STA. 120+00	TO STA. 127+75	CONTRACT NO. 60F72		
	PLOT DATE = 5/3/2012	DATE - 5/3/2012	REVISED -				FED. ROAD DIST. NO. 1 ILLINOIS FED. AID PROJECT			