








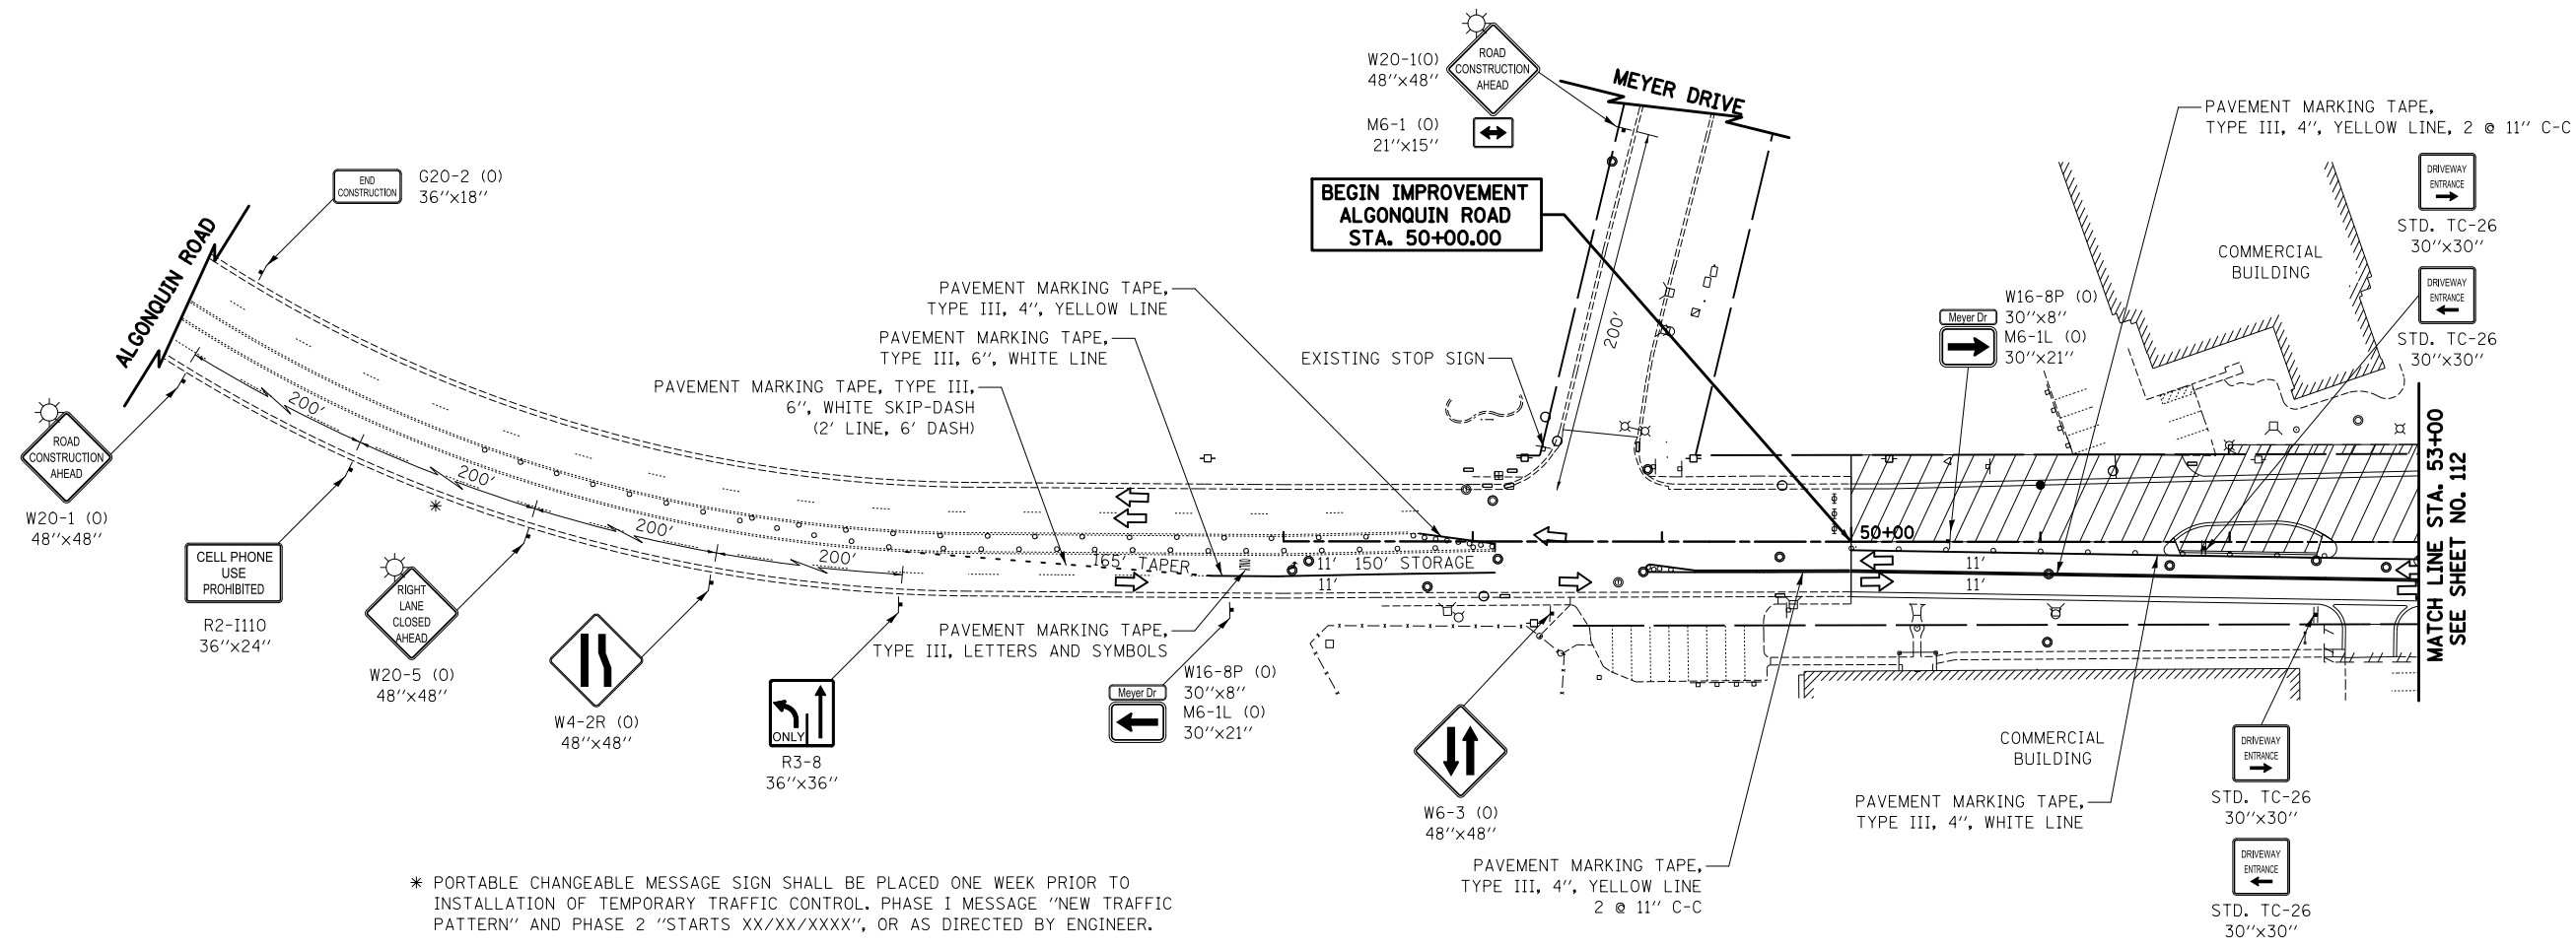
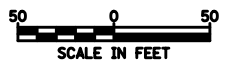


**LEGEND**

-  TEMPORARY PAVEMENT
-  CONSTRUCTION WORK ZONE
-  DIRECTION OF TRAFFIC FLOW
-  ARROW BOARD
-  CONE, DRUM, OR TYPE I OR II BARRICADE
-  TYPE I OR II BARRICADE WITH FLASHING LIGHTS
-  VERTICAL PANEL
-  TYPE III BARRICADE WITH FLASHING LIGHTS
-  STEADY BURN MONO-DIRECTIONAL LIGHT



MATCH LINE STA. 53+00  
SEE SHEET NO. 112



**ALGONQUIN ROAD**

FILE NAME = ... \08-MOT\160F72-sht-MOT-09.dgn	USER NAME = ctb	DESIGNED - KWH	REVISED -	<b>STATE OF ILLINOIS DEPARTMENT OF TRANSPORTATION</b>	<b>MAINTENANCE OF TRAFFIC - STAGE 1B</b>	O.R. RTE. 0003	SECTION 18A-2	COUNTY MCHENRY	TOTAL SHEETS 825	SHEET NO. 111		
PLOT SCALE = 100.0000' / in.						SCALE: 1" = 50'		SHEET NO. 9 OF 47 SHEETS		STA. ----- TO STA. 53+00		CONTRACT NO. 60F72
PLOT DATE = 5/2/2012						DATE = 5/3/2012		FED. ROAD DIST. NO. 1 ILLINOIS FED. AID PROJECT				