
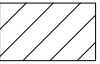







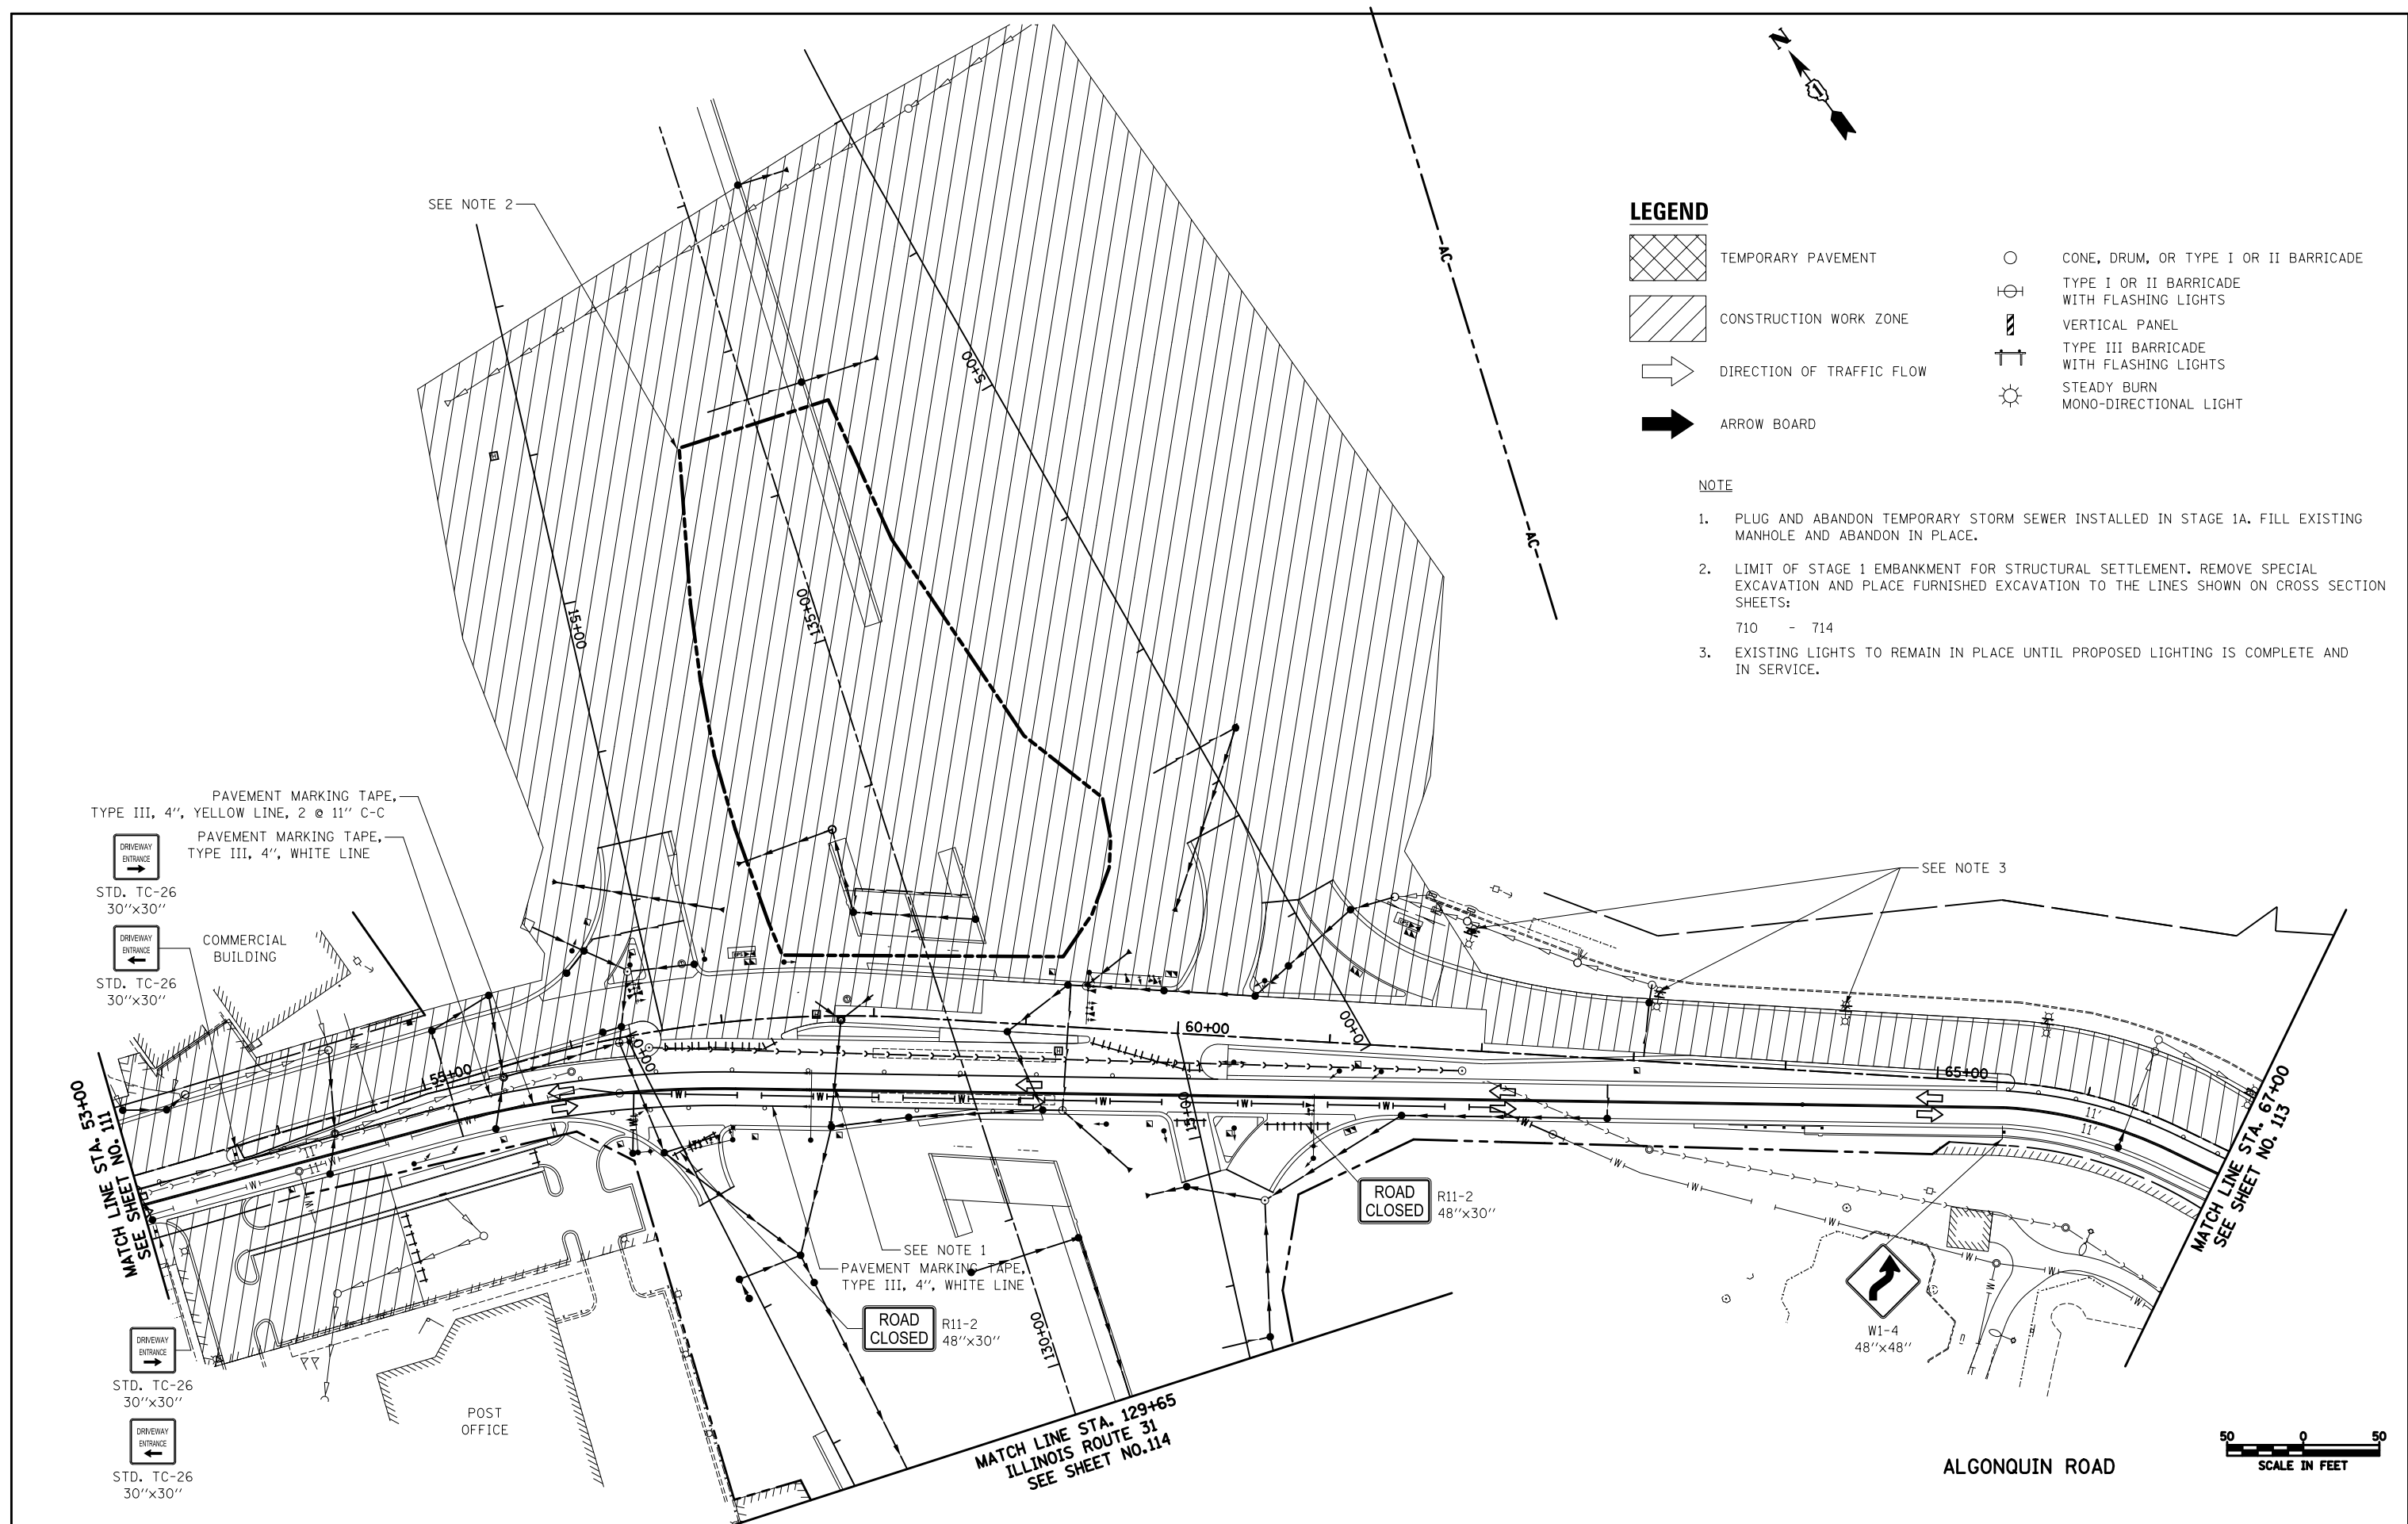


LEGEND



-  TEMPORARY PAVEMENT
-  CONSTRUCTION WORK ZONE
-  DIRECTION OF TRAFFIC FLOW
-  ARROW BOARD
-  CONE, DRUM, OR TYPE I OR II BARRICADE
-  TYPE I OR II BARRICADE WITH FLASHING LIGHTS
-  VERTICAL PANEL
-  TYPE III BARRICADE WITH FLASHING LIGHTS
-  STEADY BURN MONO-DIRECTIONAL LIGHT

NOTE

1. PLUG AND ABANDON TEMPORARY STORM SEWER INSTALLED IN STAGE 1A. FILL EXISTING MANHOLE AND ABANDON IN PLACE.
2. LIMIT OF STAGE 1 EMBANKMENT FOR STRUCTURAL SETTLEMENT. REMOVE SPECIAL EXCAVATION AND PLACE FURNISHED EXCAVATION TO THE LINES SHOWN ON CROSS SECTION SHEETS:
710 - 714
3. EXISTING LIGHTS TO REMAIN IN PLACE UNTIL PROPOSED LIGHTING IS COMPLETE AND IN SERVICE.



PAVEMENT MARKING TAPE,
TYPE III, 4", YELLOW LINE, 2 @ 11" C-C
PAVEMENT MARKING TAPE,
TYPE III, 4", WHITE LINE

-  DRIVEWAY ENTRANCE
- STD. TC-26
30"x30"
-  DRIVEWAY ENTRANCE
- STD. TC-26
30"x30"

COMMERCIAL BUILDING

SEE NOTE 1
PAVEMENT MARKING TAPE,
TYPE III, 4", WHITE LINE

ROAD CLOSED
R11-2
48"x30"

ROAD CLOSED
R11-2
48"x30"

W1-4
48"x48"

POST OFFICE

MATCH LINE STA. 129+65
ILLINOIS ROUTE 31
SEE SHEET NO.114

ALGONQUIN ROAD



FILE NAME = ...\\08-MOT\16072-sht-MOT-10.dgn	USER NAME = ctb	DESIGNED - KWH	REVISED -	STATE OF ILLINOIS DEPARTMENT OF TRANSPORTATION	MAINTENANCE OF TRAFFIC - STAGE 1B	O.R. RTE. 0003	SECTION 18A-2	COUNTY MCHENRY	TOTAL SHEETS 825	SHEET NO. 112		
PLOT SCALE = 100.0000' / in.						SCALE: 1" = 50' SHEET NO. 10 OF 47 SHEETS STA. 53+00 TO STA. 67+00						
PLOT DATE = 5/2/2012						CONTRACT NO. 60F72						
DATE = 5/3/2012						FED. ROAD DIST. NO. 1 ILLINOIS FED. AID PROJECT						