

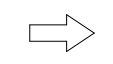






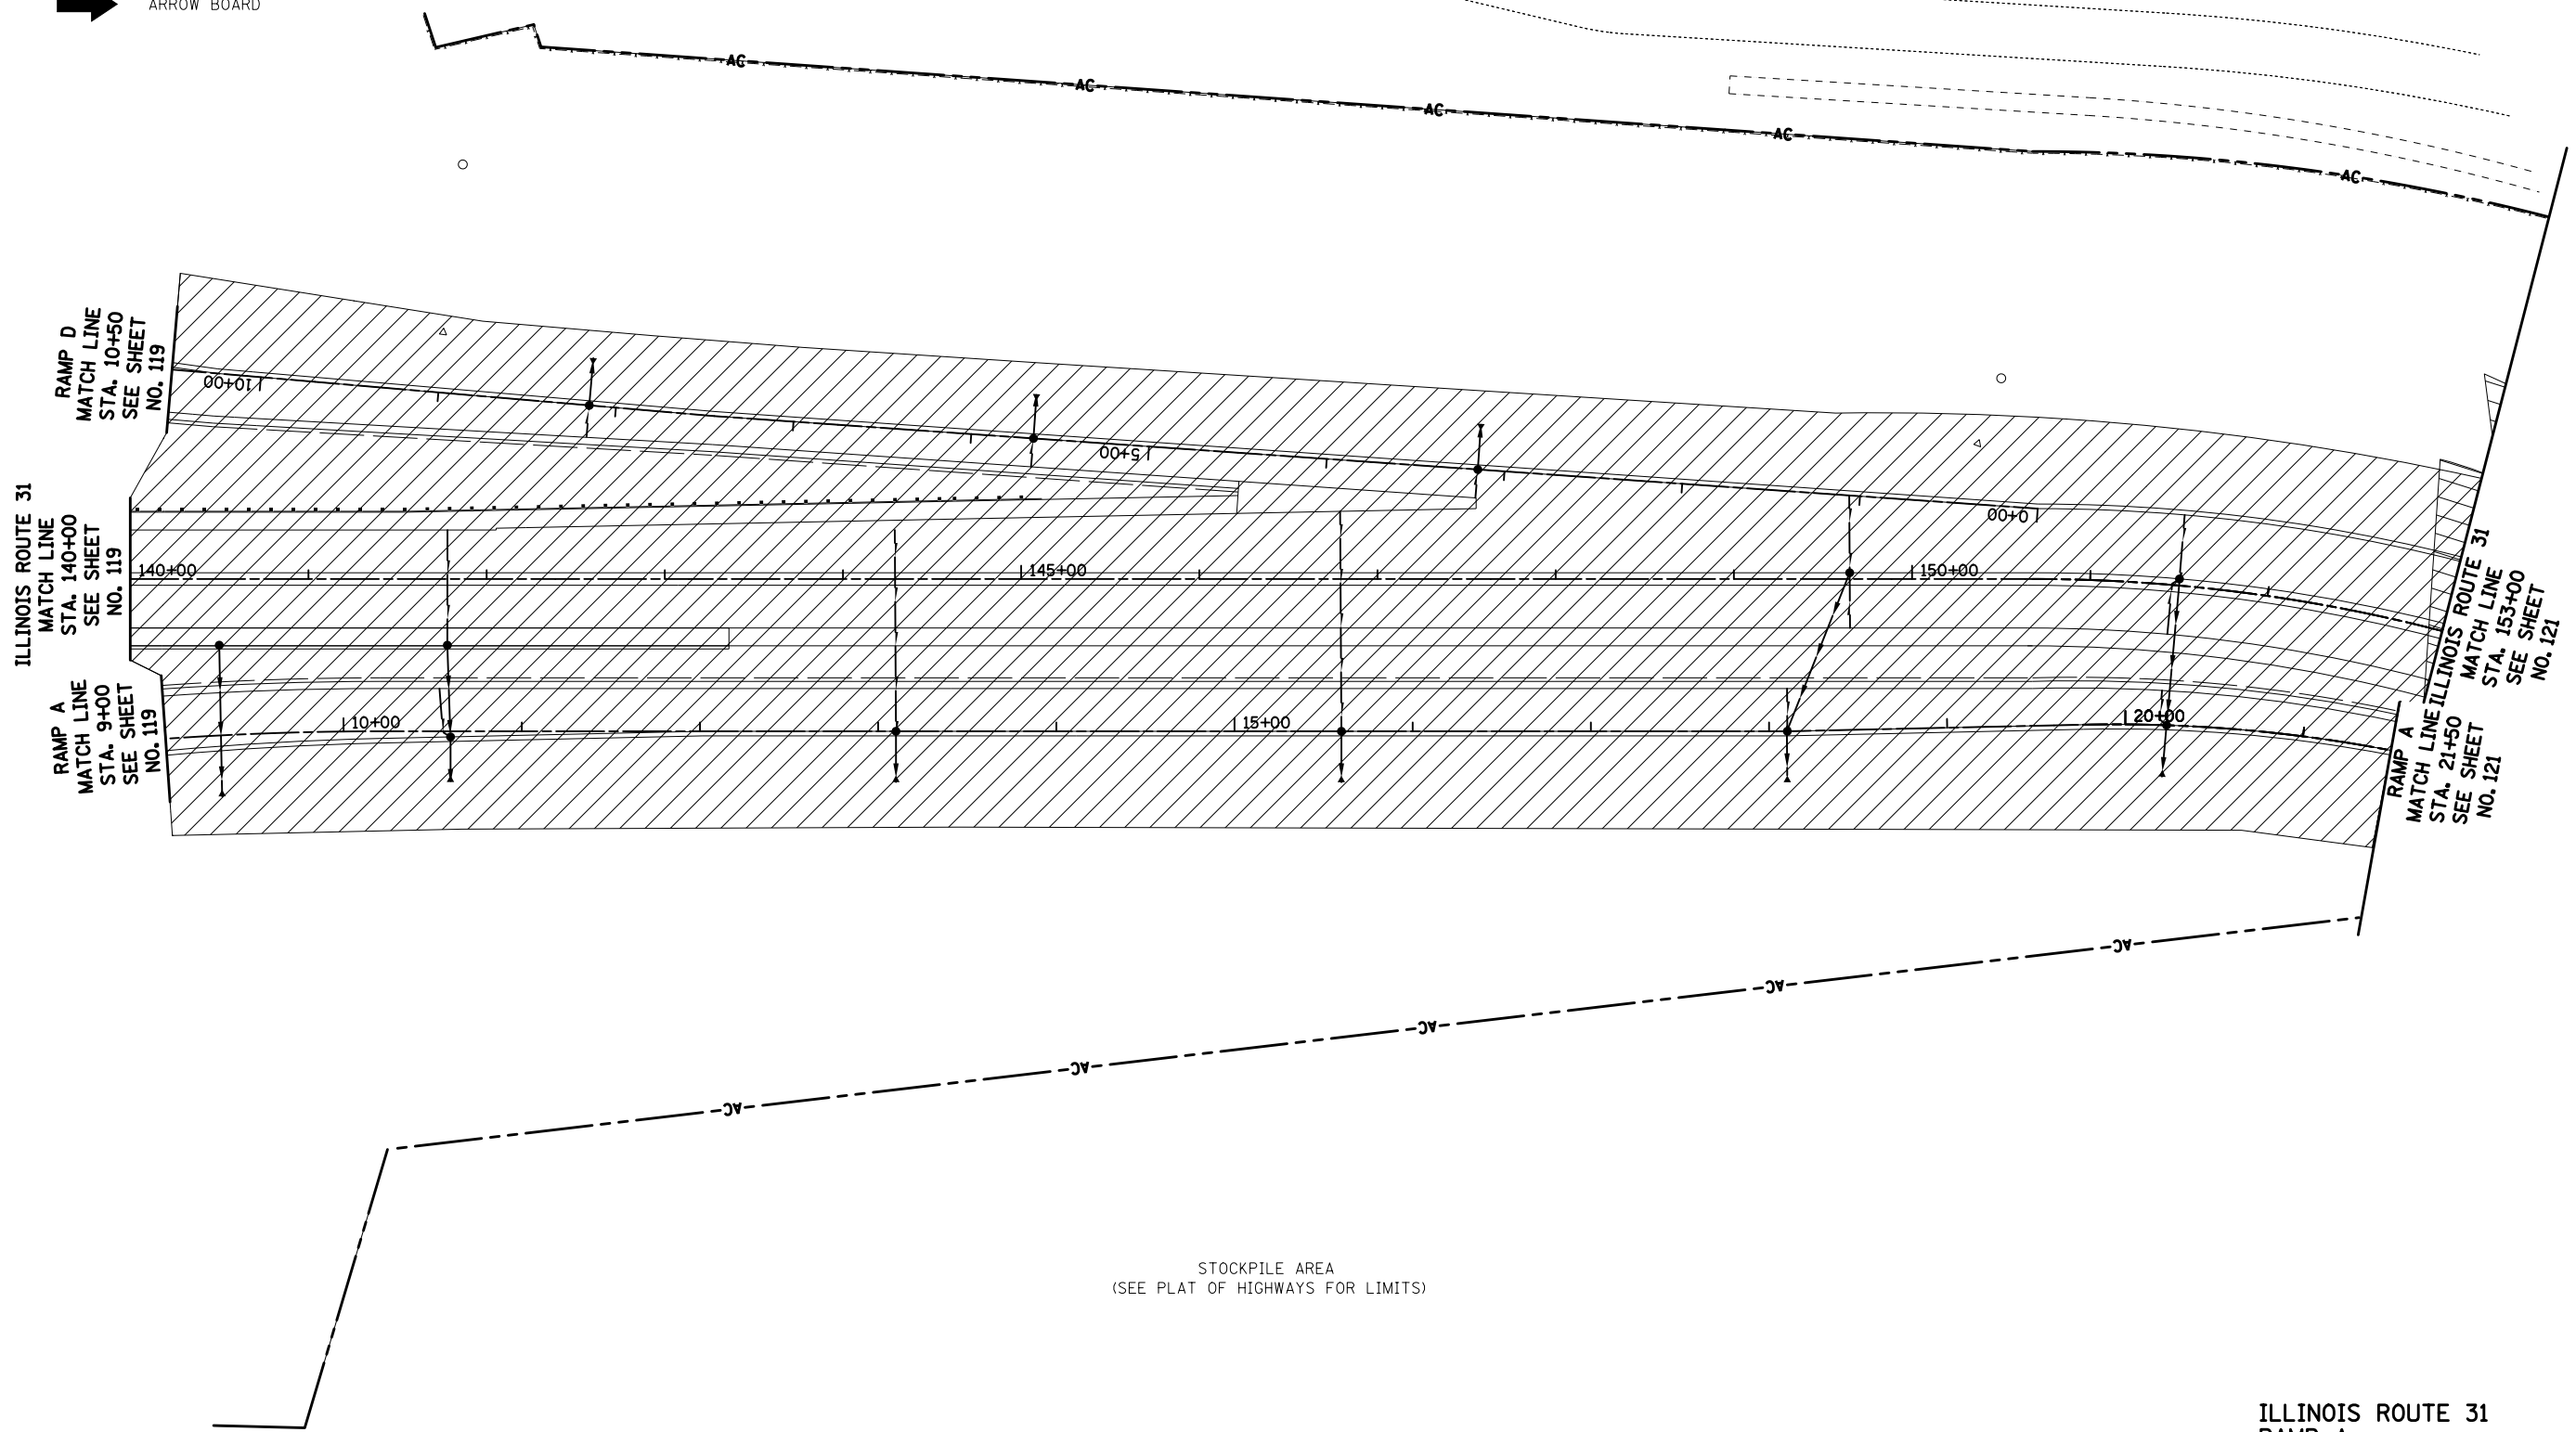


**LEGEND**

-  TEMPORARY PAVEMENT
-  CONSTRUCTION WORK ZONE
-  DIRECTION OF TRAFFIC FLOW
-  ARROW BOARD
-  CONE, DRUM, OR TYPE I OR II BARRICADE
-  TYPE I OR II BARRICADE WITH FLASHING LIGHTS
-  VERTICAL PANEL
-  TYPE III BARRICADE WITH FLASHING LIGHTS
-  STEADY BURN MONO-DIRECTIONAL LIGHT



STOCKPILE AREA  
(SEE PLAT OF HIGHWAYS FOR LIMITS)

ILLINOIS ROUTE 31  
RAMP A  
RAMP D



FILE NAME =  
...\\08-MOT\160F72-sht-MOT-18.dgn

USER NAME = ctb  
DESIGNED - KWH  
DRAWN - AKW  
PLOT SCALE = 100.0000' / in.  
PLOT DATE = 5/2/2012

REVISED -  
REVISED -  
CHECKED - GAB  
DATE - 5/3/2012  
REVISED -

STATE OF ILLINOIS  
DEPARTMENT OF TRANSPORTATION

MAINTENANCE OF TRAFFIC - STAGE 2A

SCALE: 1" = 50' SHEET NO. 18 OF 47 SHEETS STA. 140+00 TO STA. 153+00

O.R. RTE.	SECTION	COUNTY	TOTAL SHEETS	SHEET NO.
0003	18A-2	MCHENRY	825	120
CONTRACT NO. 60F72				
FED. ROAD DIST. NO. 1 ILLINOIS FED. AID PROJECT				