
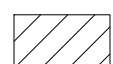



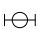


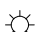
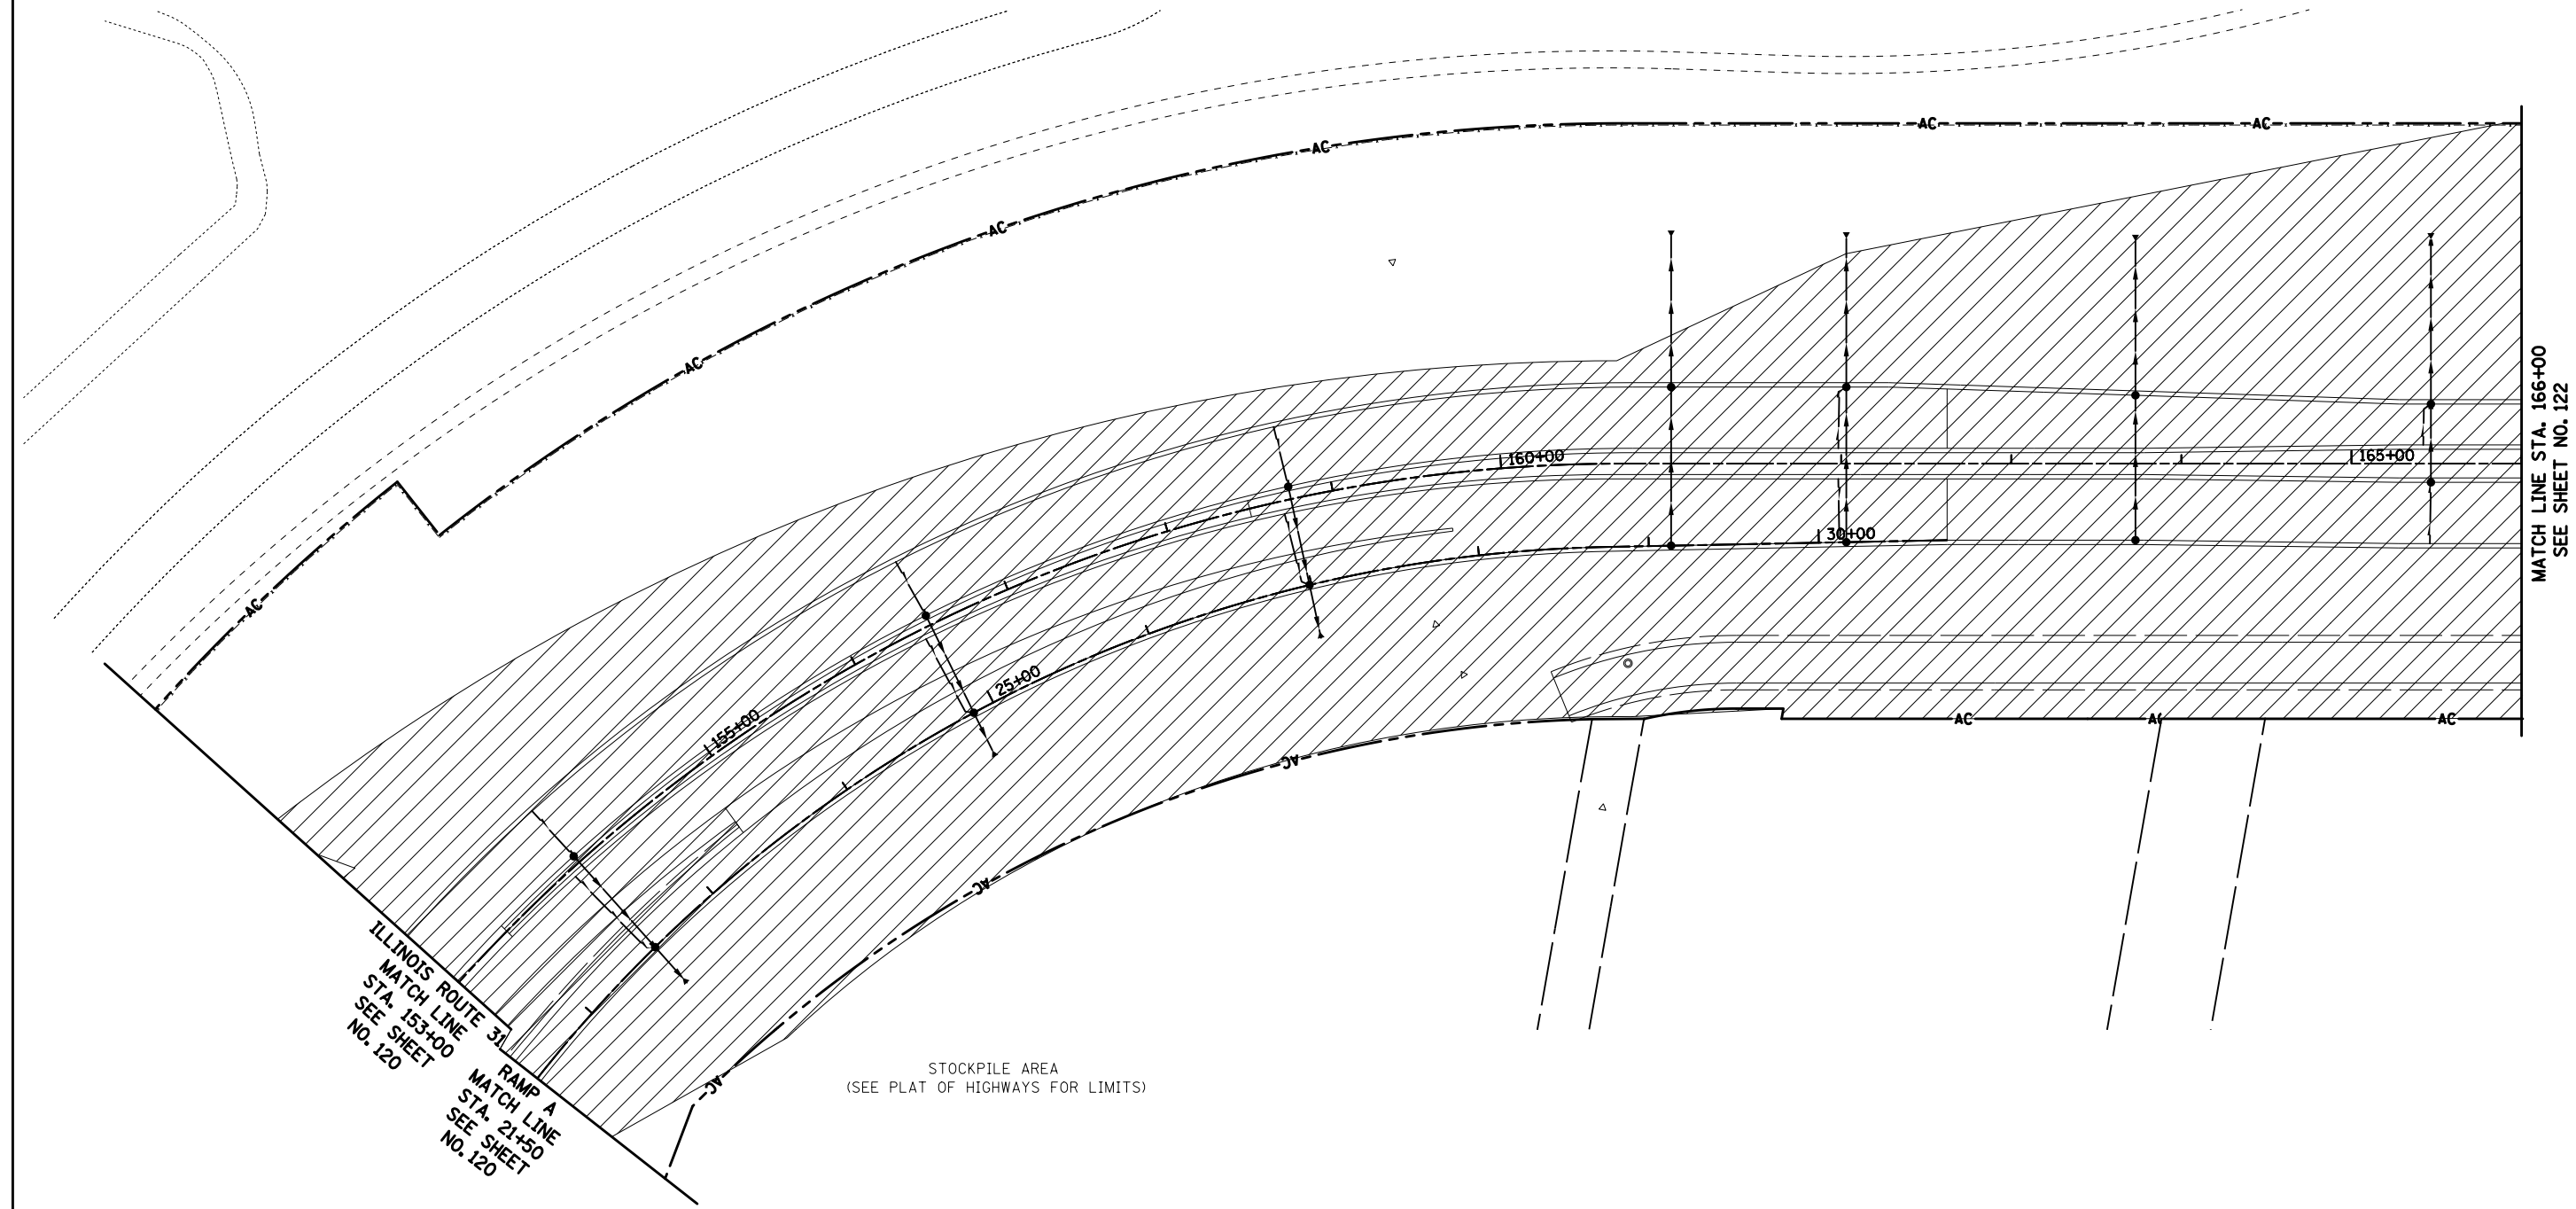


**LEGEND**

-  TEMPORARY PAVEMENT
-  CONSTRUCTION WORK ZONE
-  DIRECTION OF TRAFFIC FLOW
-  ARROW BOARD
-  CONE, DRUM, OR TYPE I OR II BARRICADE
-  TYPE I OR II BARRICADE WITH FLASHING LIGHTS
-  VERTICAL PANEL
-  TYPE III BARRICADE WITH FLASHING LIGHTS
-  STEADY BURN MONO-DIRECTIONAL LIGHT



ILLINOIS ROUTE 31  
 MATCH LINE STA. 153+00  
 SEE SHEET NO. 120

RAMP A  
 MATCH LINE STA. 21+50  
 SEE SHEET NO. 120

STOCKPILE AREA  
 (SEE PLAT OF HIGHWAYS FOR LIMITS)

MATCH LINE STA. 166+00  
 SEE SHEET NO. 122

**ILLINOIS ROUTE 31  
 RAMP A**



FILE NAME = ...\\08-MOT\160F72-sht-MOT-19.dgn	USER NAME = ctb	DESIGNED - KWH	REVISED -
		DRAWN - AKW	REVISED -
	PLOT SCALE = 100.0000' / in.	CHECKED - GAB	REVISED -
	PLOT DATE = 5/2/2012	DATE - 5/3/2012	REVISED -

**STATE OF ILLINOIS  
 DEPARTMENT OF TRANSPORTATION**

**MAINTENANCE OF TRAFFIC - STAGE 2A**

SCALE: 1" = 50'    SHEET NO. 19 OF 47 SHEETS    STA. 153+00 TO STA. 166+00

O.R. RTE.	SECTION	COUNTY	TOTAL SHEETS	SHEET NO.
0003	18A-2	MCHENRY	825	121
CONTRACT NO. 60F72				
FED. ROAD DIST. NO. 1 ILLINOIS FED. AID PROJECT				