
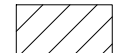
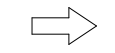





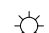
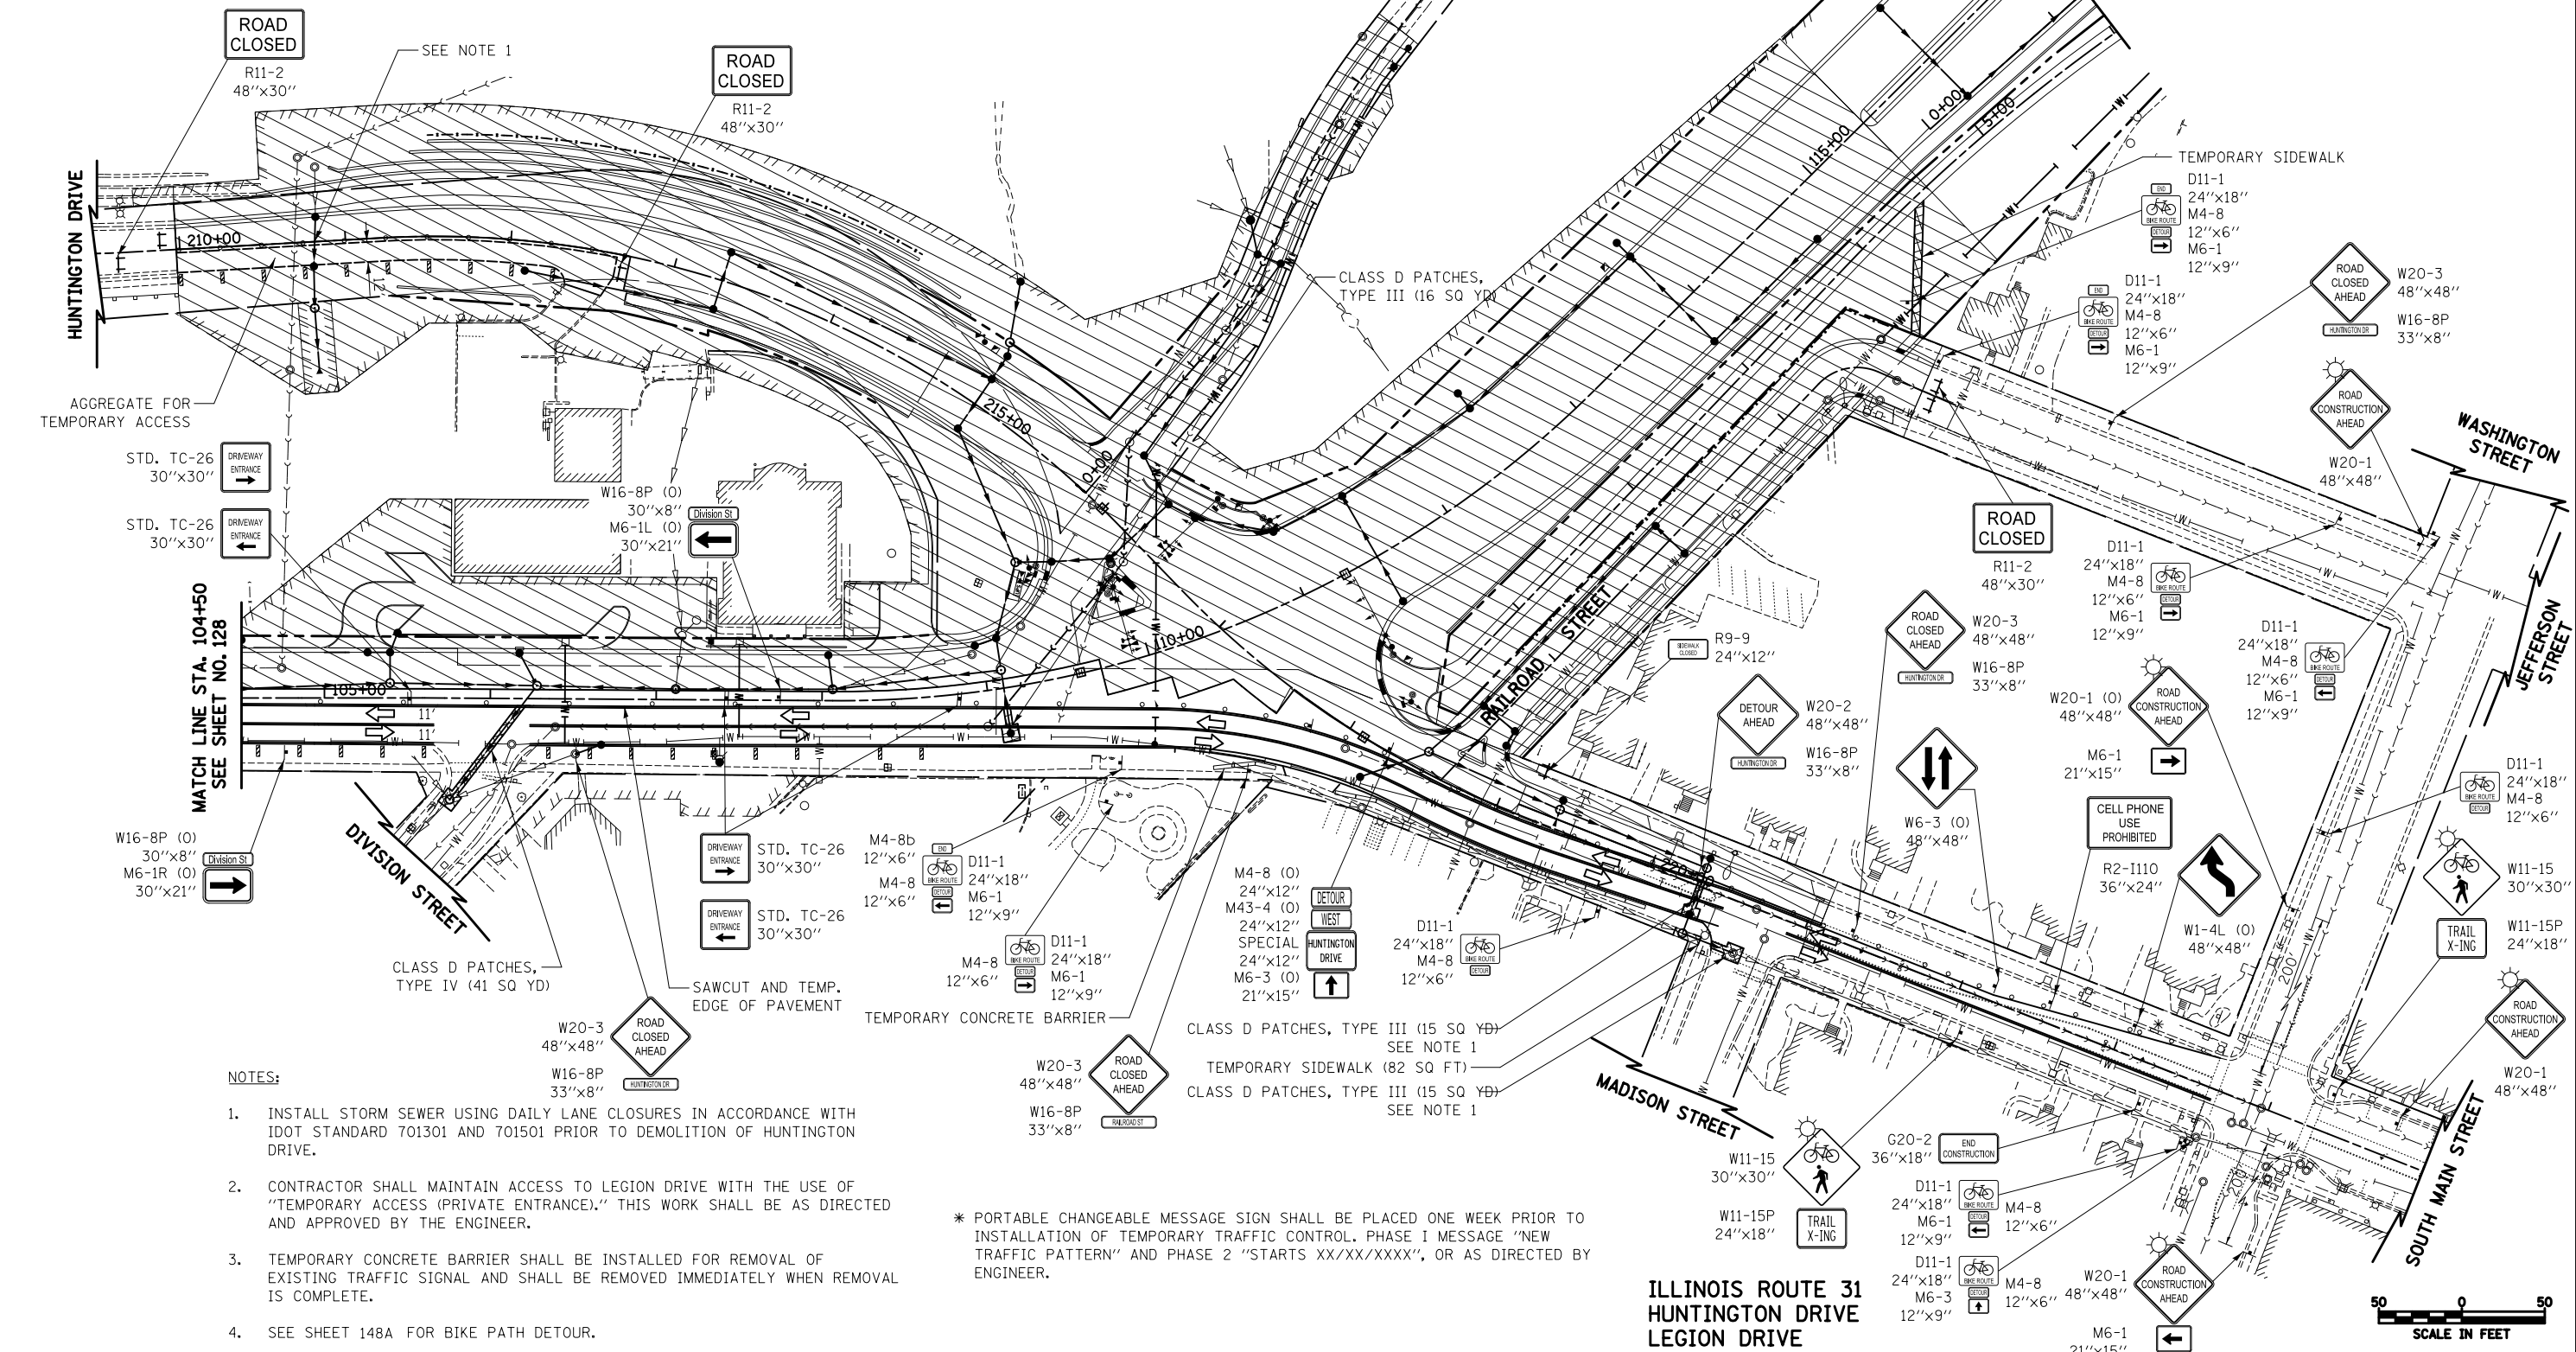



LEGEND

-  TEMPORARY PAVEMENT
-  CONSTRUCTION WORK ZONE
-  DIRECTION OF TRAFFIC FLOW
-  ARROW BOARD
-  CONE, DRUM, OR TYPE I OR II BARRICADE
-  TYPE I OR II BARRICADE WITH FLASHING LIGHTS
-  VERTICAL PANEL
-  TYPE III BARRICADE WITH FLASHING LIGHTS
-  STEADY BURN MONO-DIRECTIONAL LIGHT



- NOTES:**
1. INSTALL STORM SEWER USING DAILY LANE CLOSURES IN ACCORDANCE WITH IDOT STANDARD 701301 AND 701501 PRIOR TO DEMOLITION OF HUNTINGTON DRIVE.
 2. CONTRACTOR SHALL MAINTAIN ACCESS TO LEGION DRIVE WITH THE USE OF "TEMPORARY ACCESS (PRIVATE ENTRANCE)." THIS WORK SHALL BE AS DIRECTED AND APPROVED BY THE ENGINEER.
 3. TEMPORARY CONCRETE BARRIER SHALL BE INSTALLED FOR REMOVAL OF EXISTING TRAFFIC SIGNAL AND SHALL BE REMOVED IMMEDIATELY WHEN REMOVAL IS COMPLETE.
 4. SEE SHEET 148A FOR BIKE PATH DETOUR.

* PORTABLE CHANGEABLE MESSAGE SIGN SHALL BE PLACED ONE WEEK PRIOR TO INSTALLATION OF TEMPORARY TRAFFIC CONTROL. PHASE 1 MESSAGE "NEW TRAFFIC PATTERN" AND PHASE 2 "STARTS XX/XX/XXXX", OR AS DIRECTED BY ENGINEER.

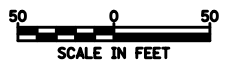

FILE NAME = ... \08-MOT\160F72-sht-MOT-27.dgn	USER NAME = ctb	DESIGNED - KWH	REVISED -	STATE OF ILLINOIS DEPARTMENT OF TRANSPORTATION	MAINTENANCE OF TRAFFIC - STAGE 3B	O.R. RTE. 0003	SECTION 18A-2	COUNTY MCHENRY	TOTAL SHEETS 825	SHEET NO. 129		
PLOT SCALE = 100.0000' / in.						SCALE: 1" = 50'		SHEET NO. 27 OF 47 SHEETS		STA. 104+50 TO STA. 115+40		CONTRACT NO. 60F72
PLOT DATE = 5/2/2012						DATE = 5/3/2012		FED. ROAD DIST. NO. 1 ILLINOIS		FED. AID PROJECT		