
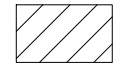
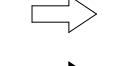





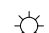
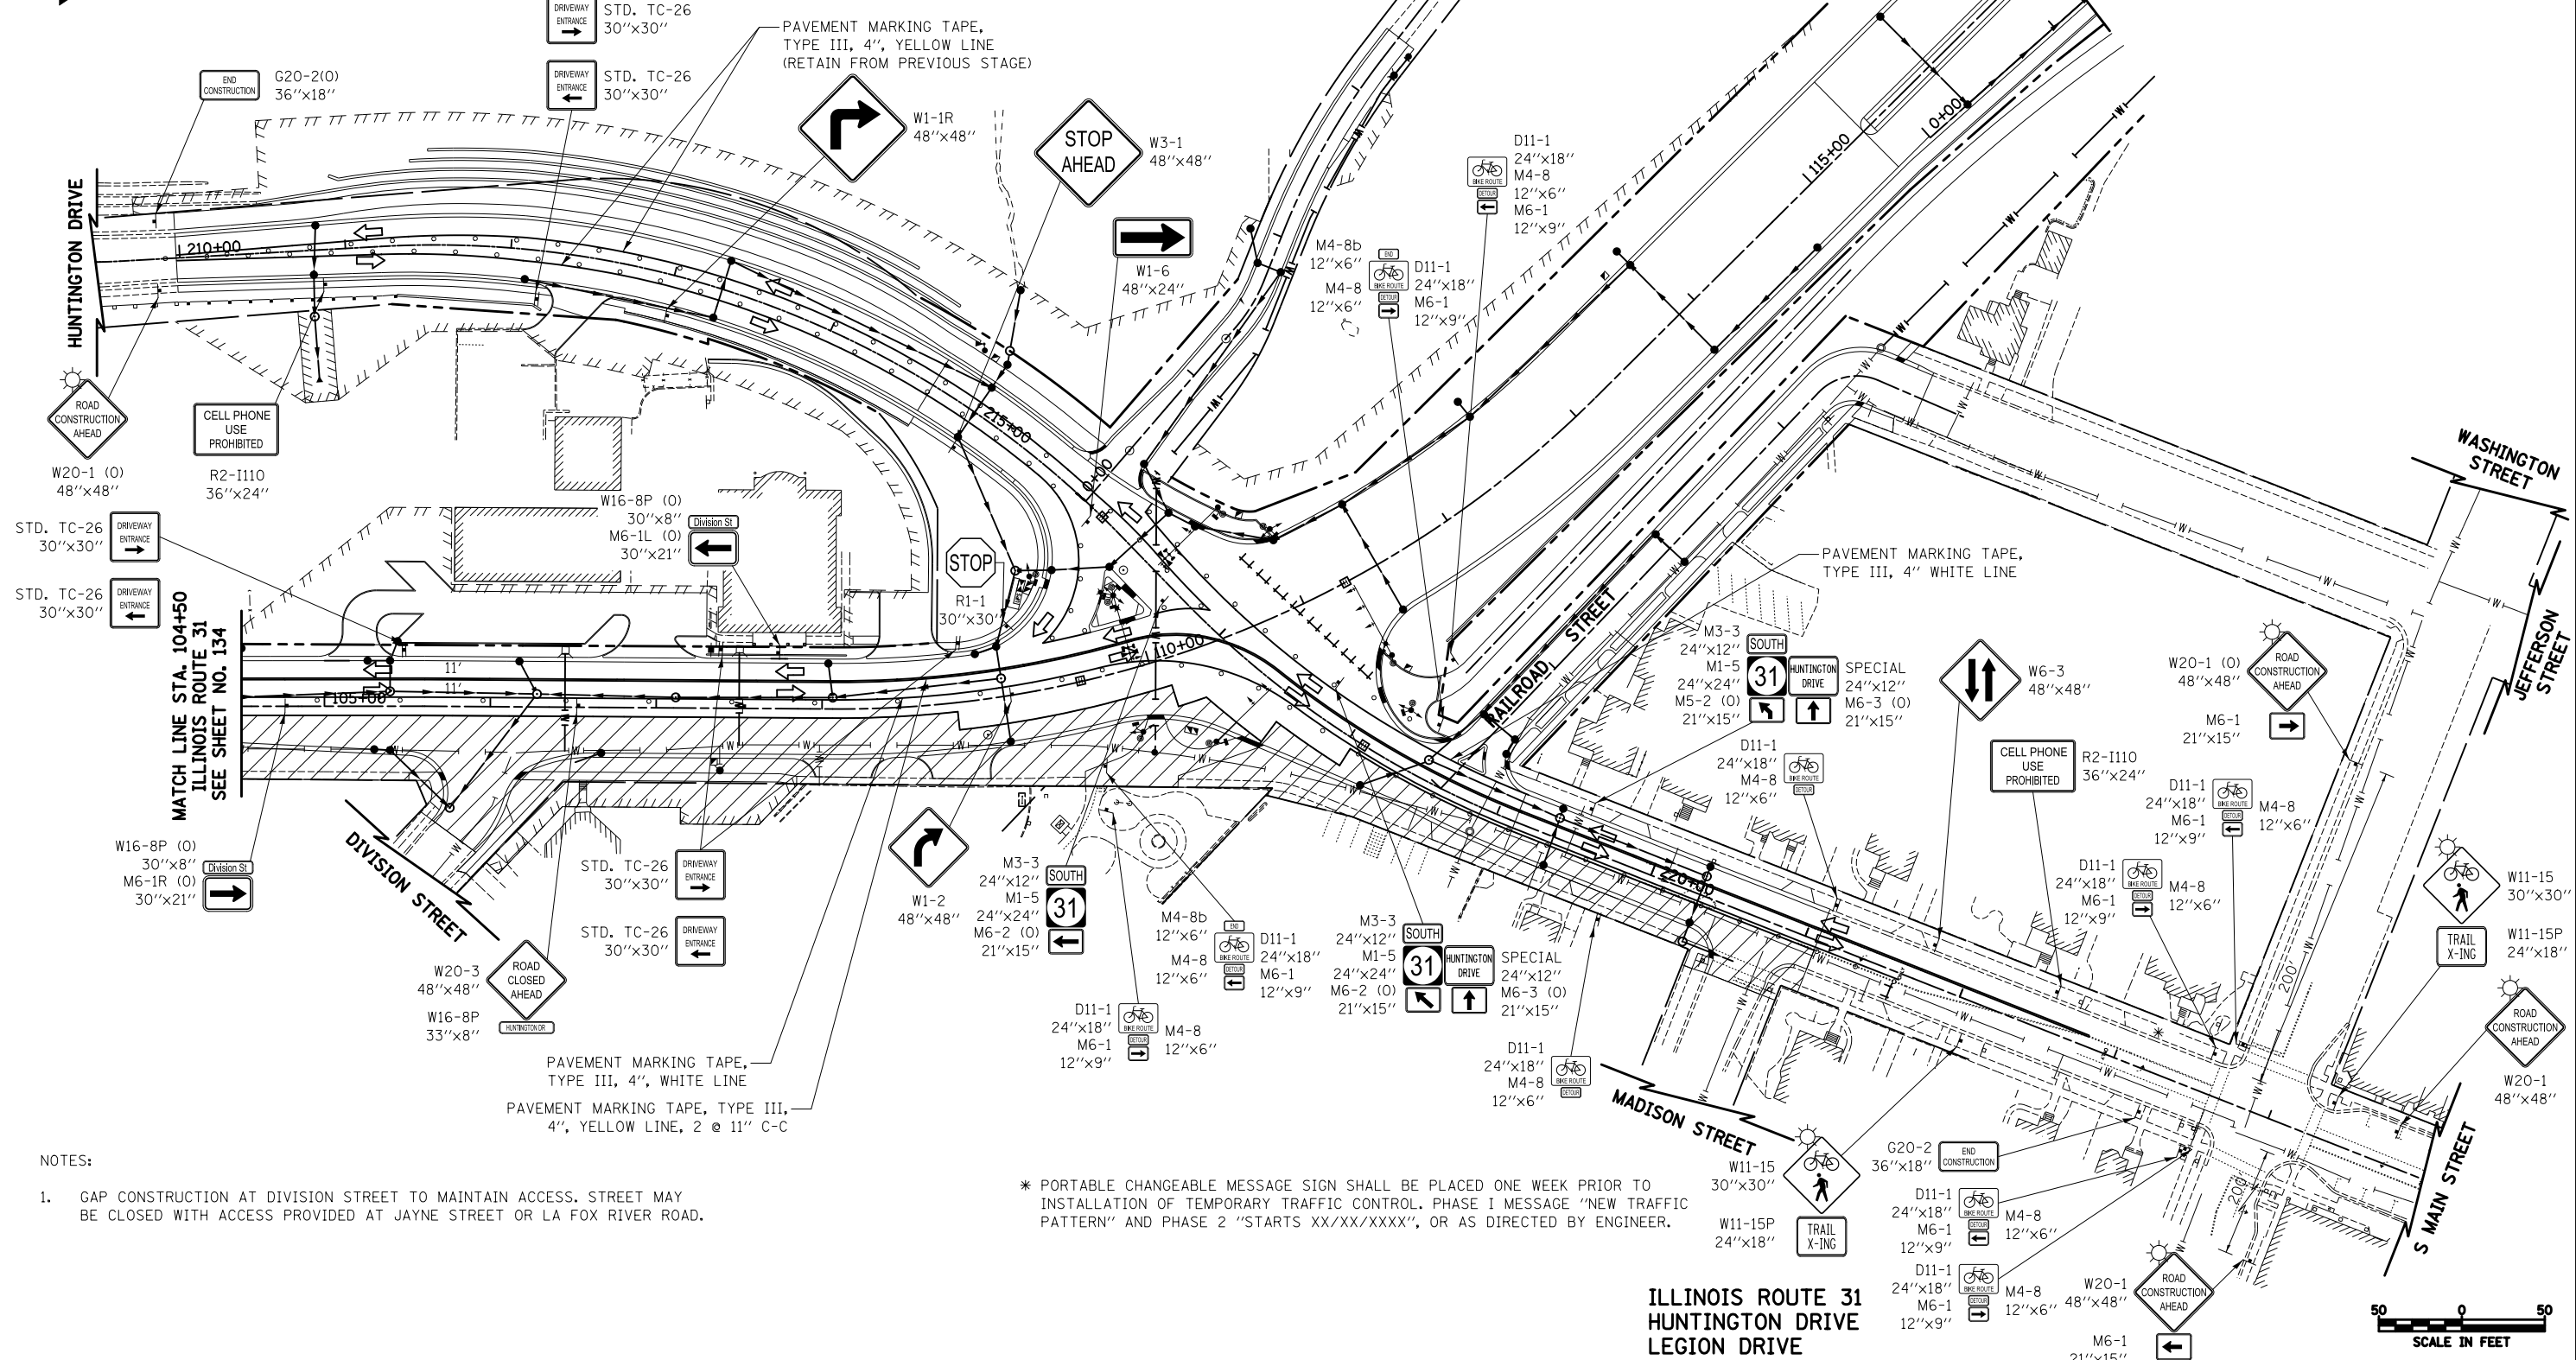


LEGEND

-  TEMPORARY PAVEMENT
-  CONSTRUCTION WORK ZONE
-  DIRECTION OF TRAFFIC FLOW
-  ARROW BOARD
-  CONE, DRUM, OR TYPE I OR II BARRICADE
-  TYPE I OR II BARRICADE WITH FLASHING LIGHTS
-  VERTICAL PANEL
-  TYPE III BARRICADE WITH FLASHING LIGHTS
-  STEADY BURN MONO-DIRECTIONAL LIGHT



NOTES:

1. GAP CONSTRUCTION AT DIVISION STREET TO MAINTAIN ACCESS. STREET MAY BE CLOSED WITH ACCESS PROVIDED AT JAYNE STREET OR LA FOX RIVER ROAD.

* PORTABLE CHANGEABLE MESSAGE SIGN SHALL BE PLACED ONE WEEK PRIOR TO INSTALLATION OF TEMPORARY TRAFFIC CONTROL. PHASE I MESSAGE "NEW TRAFFIC PATTERN" AND PHASE 2 "STARTS XX/XX/XXXX", OR AS DIRECTED BY ENGINEER.

**ILLINOIS ROUTE 31
HUNTINGTON DRIVE
LEGION DRIVE**



FILE NAME = ... \08-MOT\160F72-sht-MOT-33.dgn	USER NAME = ctb	DESIGNED - KWH	REVISED -	STATE OF ILLINOIS DEPARTMENT OF TRANSPORTATION	MAINTENANCE OF TRAFFIC - STAGE 3D	O.R. RTE. 0003	SECTION 18A-2	COUNTY MCHENRY	TOTAL SHEETS 825	SHEET NO. 135
PLOT SCALE = 100.0000' / in.				SCALE: 1" = 50'		SHEET NO. 33 OF 47 SHEETS		CONTRACT NO. 60F72		
PLOT DATE = 5/2/2012				DATE = 5/3/2012		STA. 104+50 TO STA. 115+40		FED. ROAD DIST. NO. 1 ILLINOIS FED. AID PROJECT		