


PLAN	SURVEYED	BY	DATE
	PLOTTED		
	ALIGNED		
	CHECKED		
	FILED		
	NO.		
	NO.		
	NO.		
	NO.		

PROFILE	SURVEYED	BY	DATE
	PLOTTED		
	GRADES		
	CHECKED		
	STRUCTURE		
	NOTATIONS		
	CHKD		
	NO.		
	NO.		
	NO.		

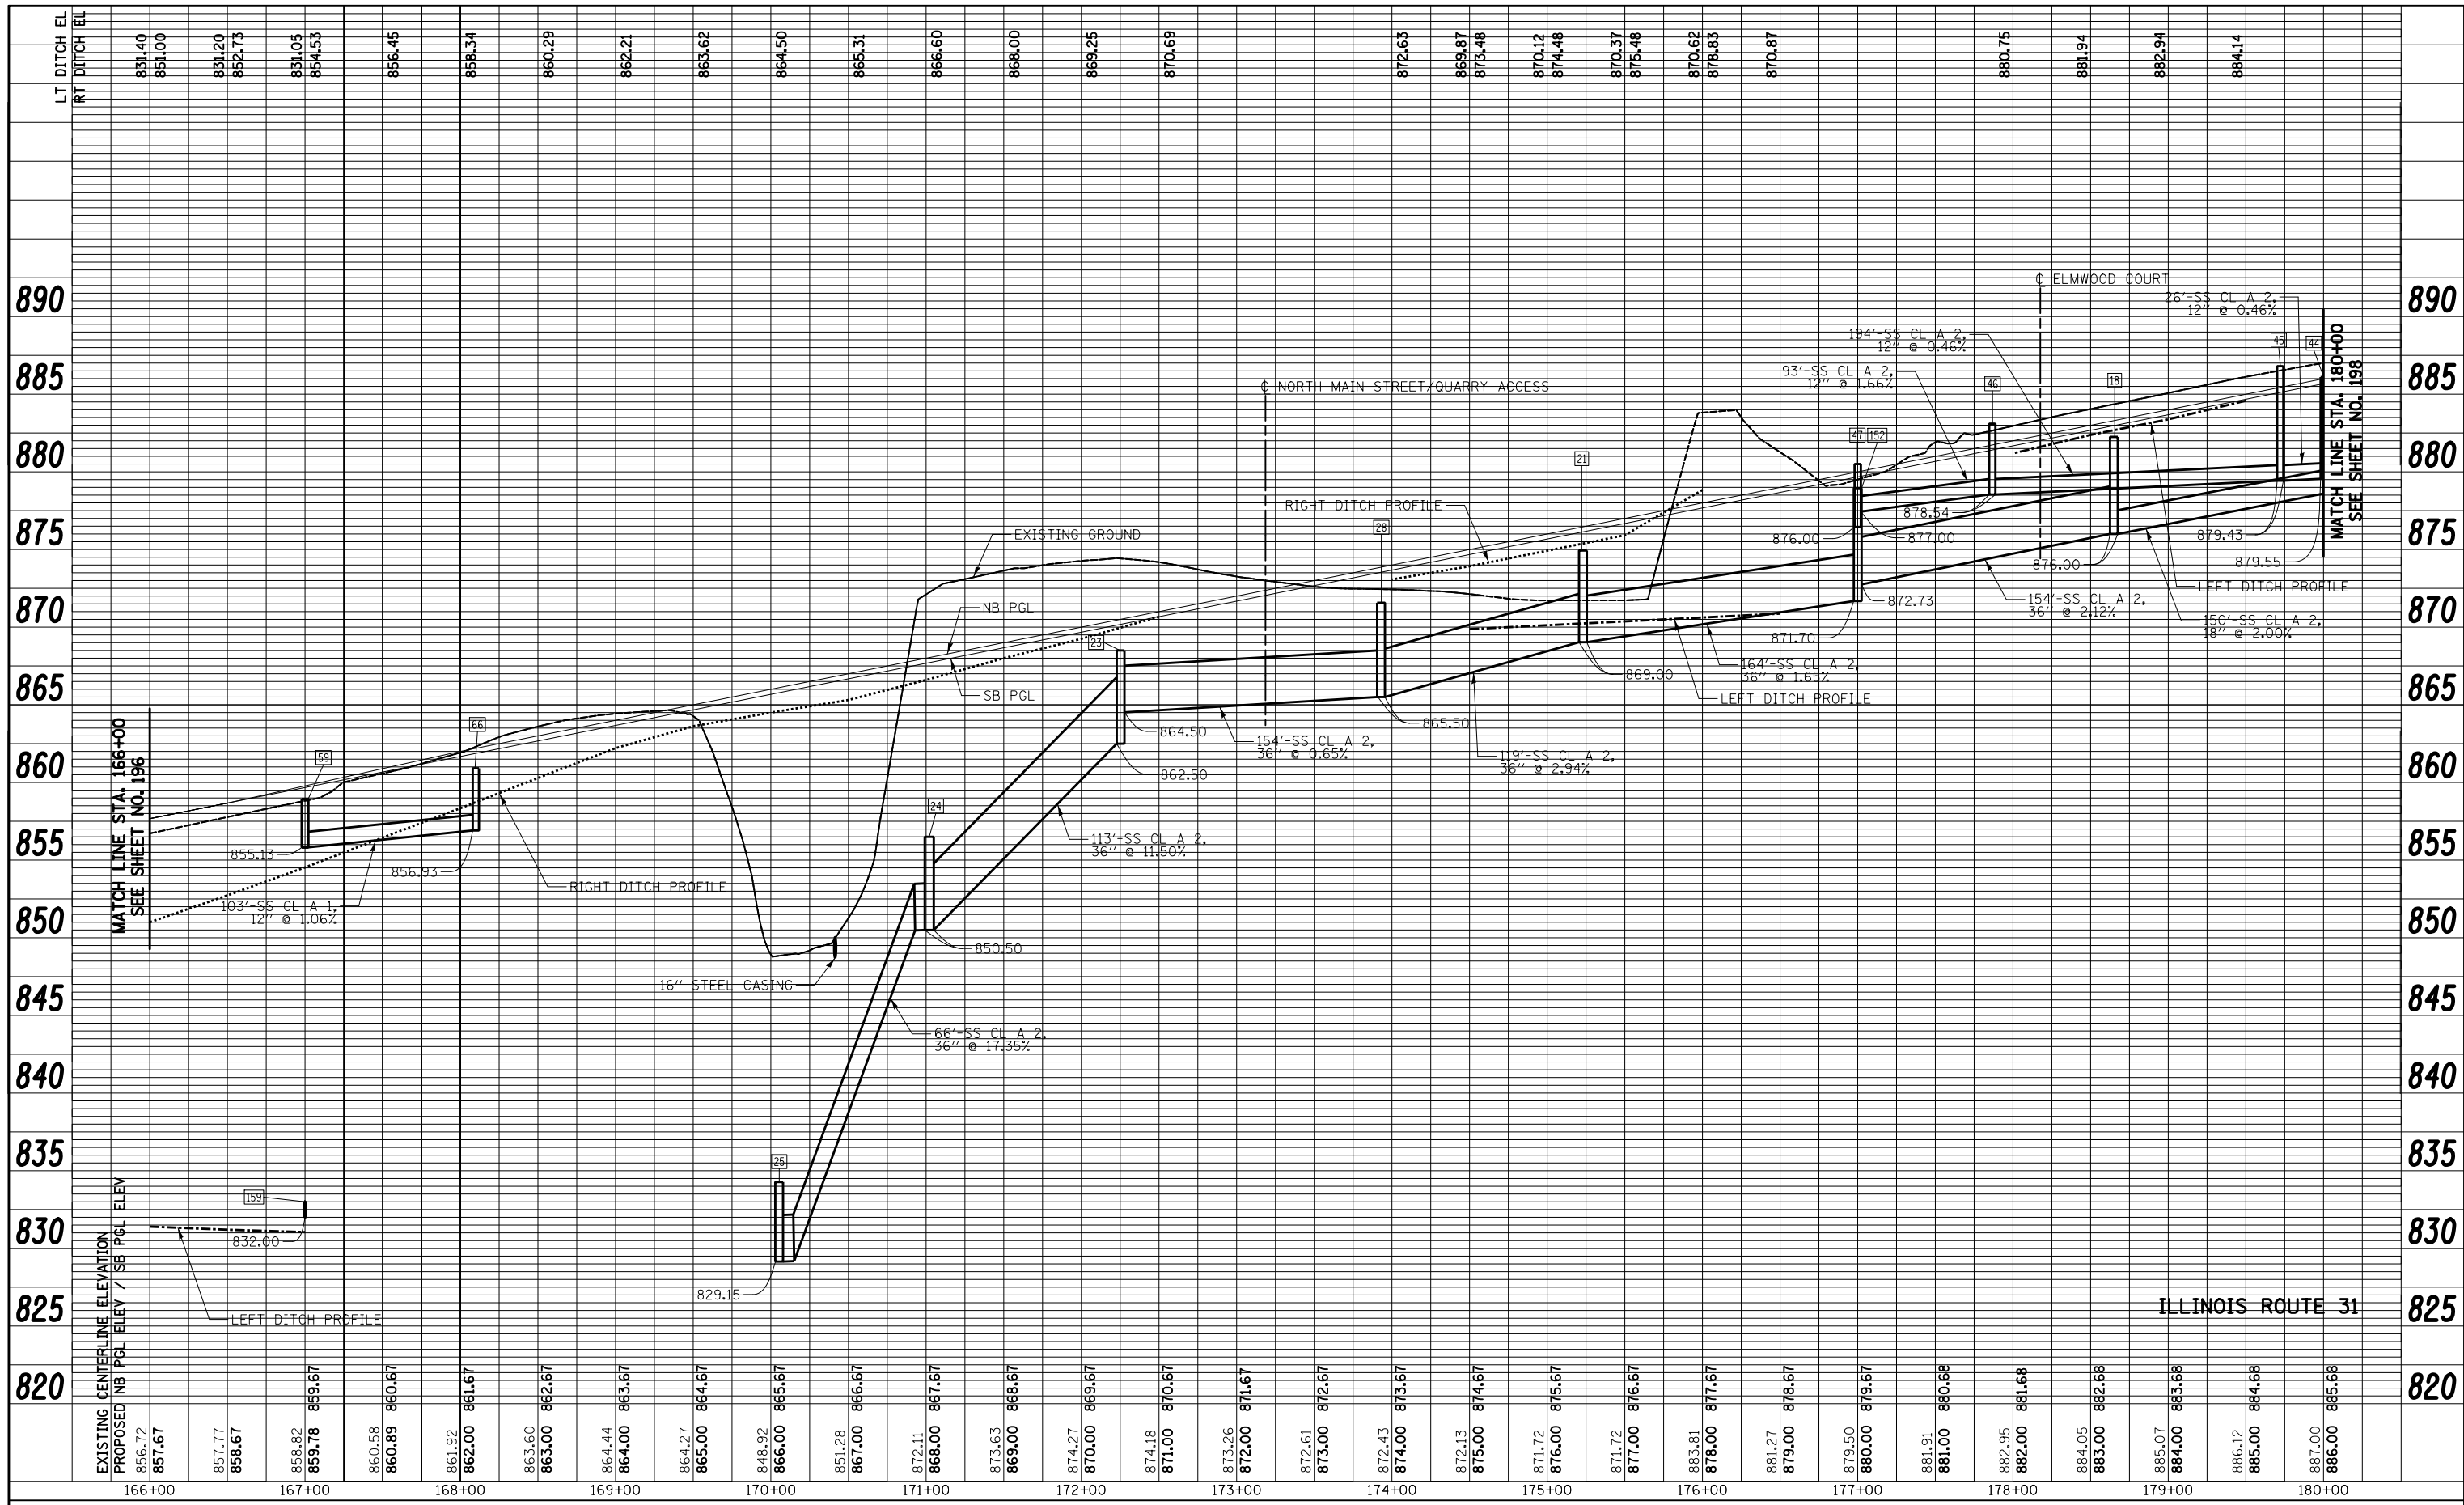

EXISTING CENTERLINE ELEVATION	851.40	851.00	851.20	852.73	851.05	854.53	856.45	858.34	860.29	862.21	863.62	864.50	865.31	866.60	868.00	869.25	870.69	872.63	869.87	873.48	870.12	874.48	870.37	875.48	870.62	878.83	870.87	880.75	881.94	882.94	884.14	
PROPOSED NB PGL ELEV / SB PGL ELEV	857.67	857.77	858.67	858.82	859.78	859.67	860.58	860.89	860.67	861.92	862.00	861.67	863.60	863.00	862.67	864.44	864.00	863.67	864.27	865.00	864.67	848.92	866.00	865.67	851.28	867.00	866.67	872.11	868.00	867.67	873.63	869.00	868.67	874.27	870.00	869.67	874.18	871.00	870.67	873.26	872.00	871.67	872.61	873.00	872.67	872.43	874.00	873.67	872.13	875.00	874.67	871.72	876.00	875.67	871.72	877.00	876.67	883.81	878.00	877.67	881.27	879.00	878.67	879.50	880.00	879.67	881.91	881.00	880.68	882.95	882.00	881.68	884.05	883.00	882.68	885.07	884.00	883.68	886.12	885.00	884.68	887.00	886.00	885.68

FILE NAME =	USER NAME =	DESIGNED -	REVISED -	<b>STATE OF ILLINOIS</b> <b>DEPARTMENT OF TRANSPORTATION</b>	<b>DRAINAGE AND UTILITIES PROFILE</b>	O.R. RTE.	SECTION	COUNTY	TOTAL SHEETS	SHEET NO.	
...\\D160F72-sht-drprf-06.dgn	ctb	DTE	DTE			0003	18A-2	MCHENRY	825	197	
		DTE	DTE			CONTRACT NO. 60F72					
		GAB	GAB			FED. ROAD DIST. NO. 1 ILLINOIS FED. AID PROJECT					
		DATE	DATE	SCALE:	SHEET NO. 6 OF 19 SHEETS	STA. 166+00	TO STA. 180+00				

