

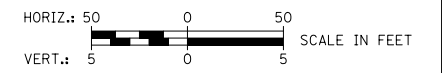


| | | | |
|------|-----------|----|------|
| PLAN | SURVEYED | BY | DATE |
| | PLOTTED | | |
| | ALIGNED | | |
| | CHECKED | | |
| | FILE NAME | | |
| | NO. | | |

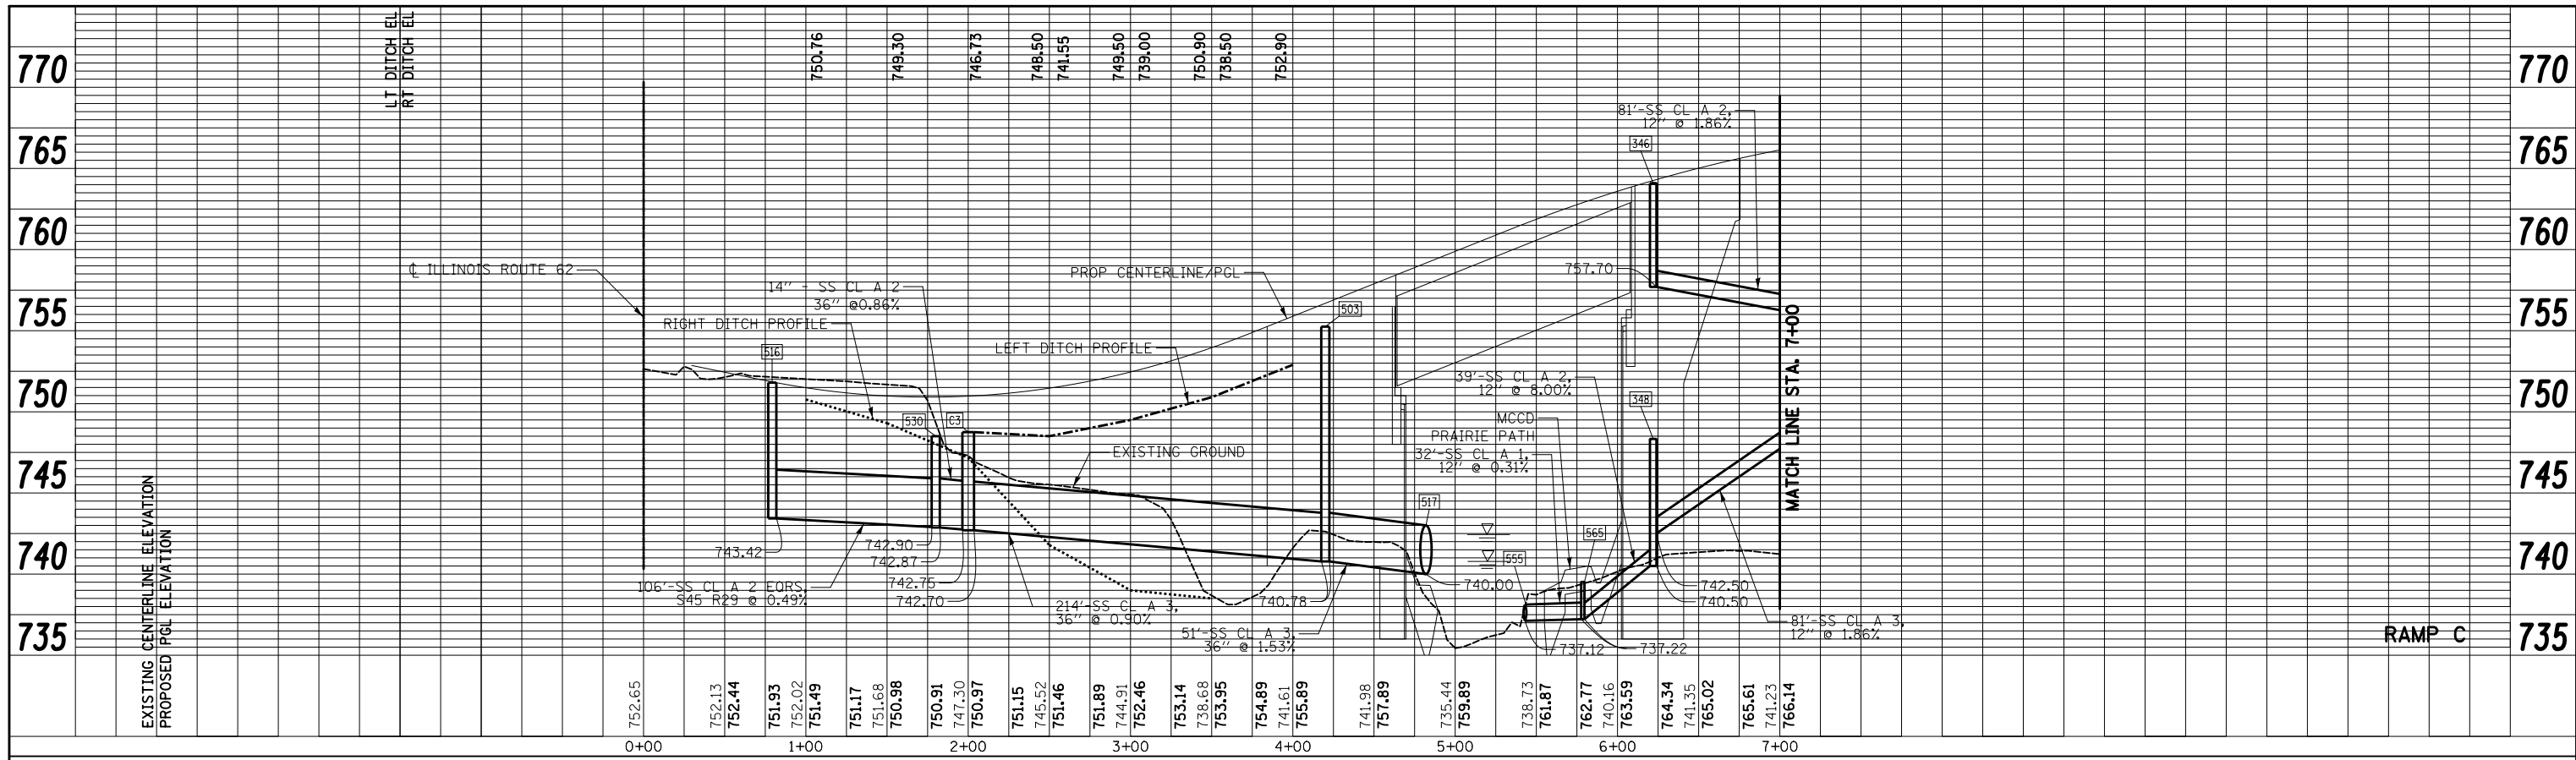

| | | | |
|---------|-----------------------------|----|------|
| PROFILE | SURVEYED | BY | DATE |
| | PLOTTED | | |
| | GRADES CHECKED | | |
| | STRUCTURE NOTATIONS CHECKED | | |
| | NO. | | |

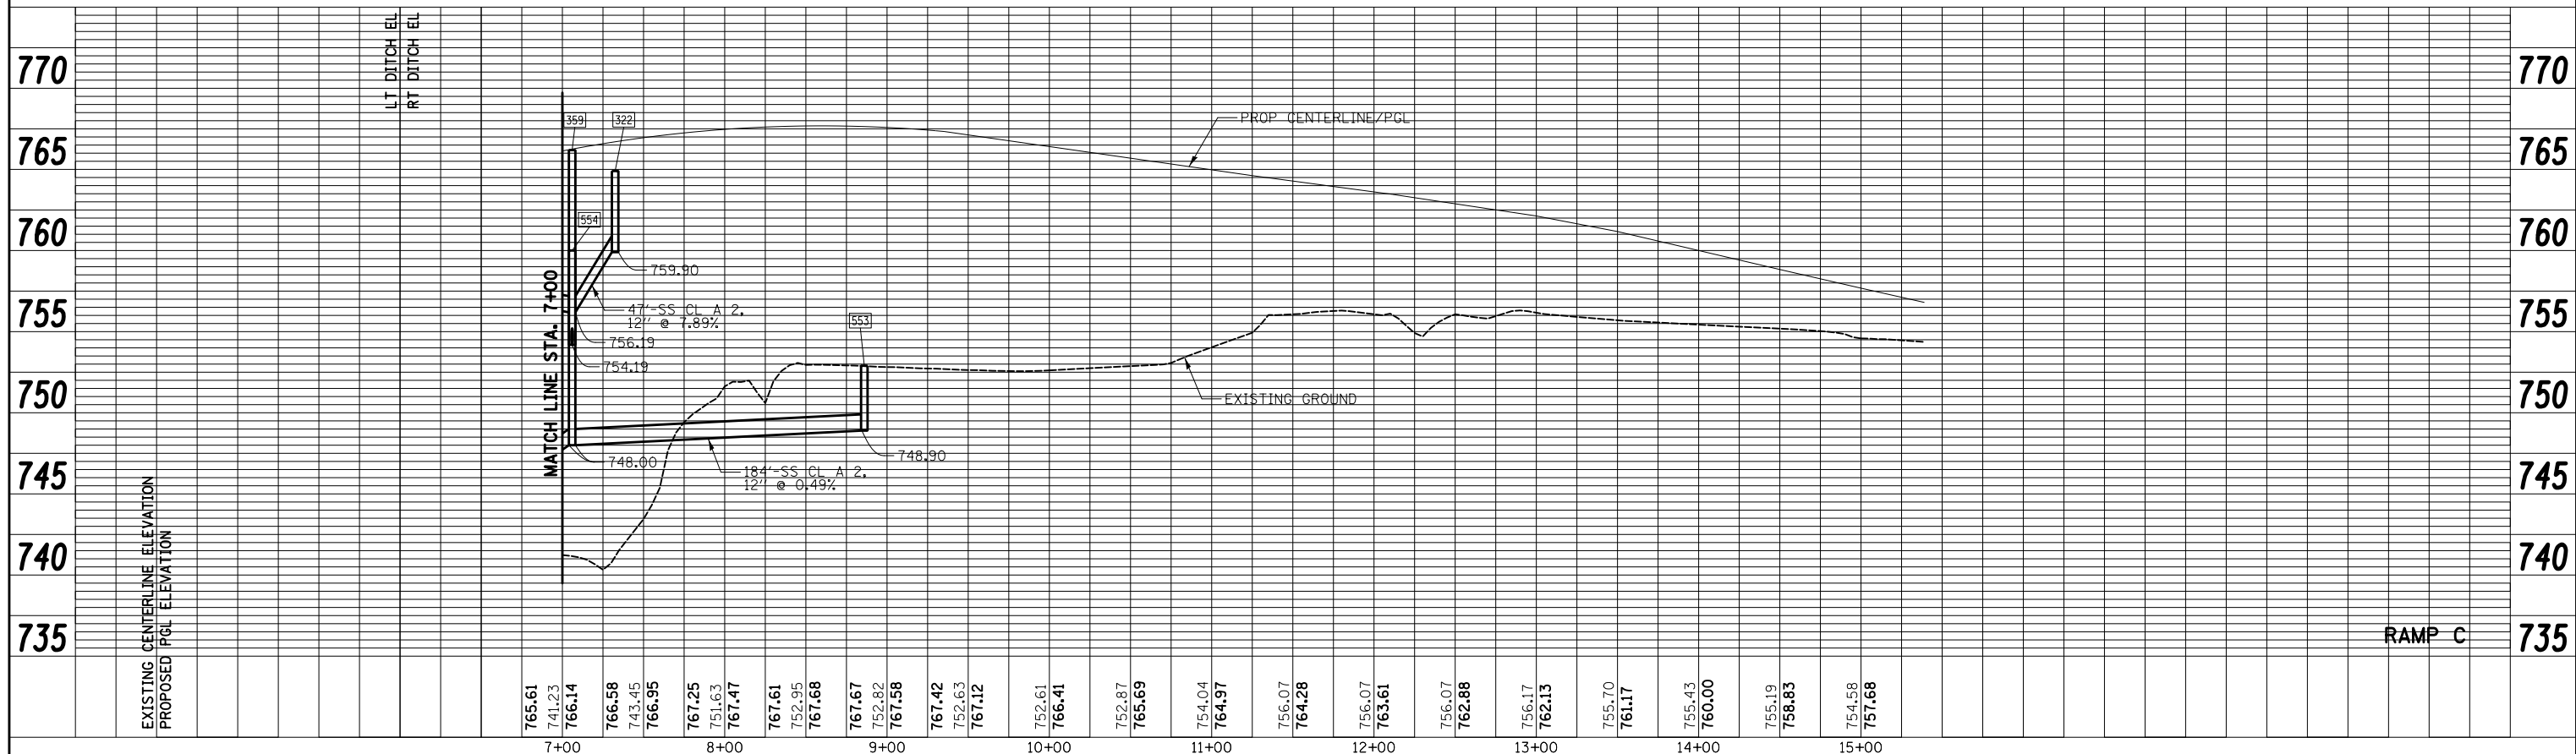

FILE NAME = ...\\D160F72-sht-dprpr-14.dgn

| | | |
|------------------------------|-----------------|-----------|
| USER NAME = ctb | DESIGNED - DTE | REVISED - |
| | DRAWN - DTE | REVISED - |
| PLOT SCALE = 100.0000' / in. | CHECKED - GAB | REVISED - |
| PLOT DATE = 5/2/2012 | DATE - 5/3/2012 | REVISED - |

**STATE OF ILLINOIS
DEPARTMENT OF TRANSPORTATION**

| | |
|---------------------------------------|-------------------------------|
| DRAINAGE AND UTILITIES PROFILE | |
| SCALE: | SHEET NO. 14 OF 19 SHEETS |
| | STA. 0+29.51 TO STA. 15+39.10 |

| | | | | |
|---|---------|---------|--------------|-----------|
| O.R. RTE. | SECTION | COUNTY | TOTAL SHEETS | SHEET NO. |
| 0003 | 18A-2 | MCHENRY | 825 | 205 |
| CONTRACT NO. 60F72 | | | | |
| FED. ROAD DIST. NO. 1 ILLINOIS FED. AID PROJECT | | | | |