


PLAN	SURVEYED	BY	DATE
NOTE BOOK NO.	PLOTTED		
	ALIGNMENT CHECKED		
	AS BUILT		
	CADD FILE NAME		

PROFILE	SURVEYED	BY	DATE
NOTE BOOK NO.	GRADES CHECKED		
	STRUCTURE NOTATIONS CHECKED		

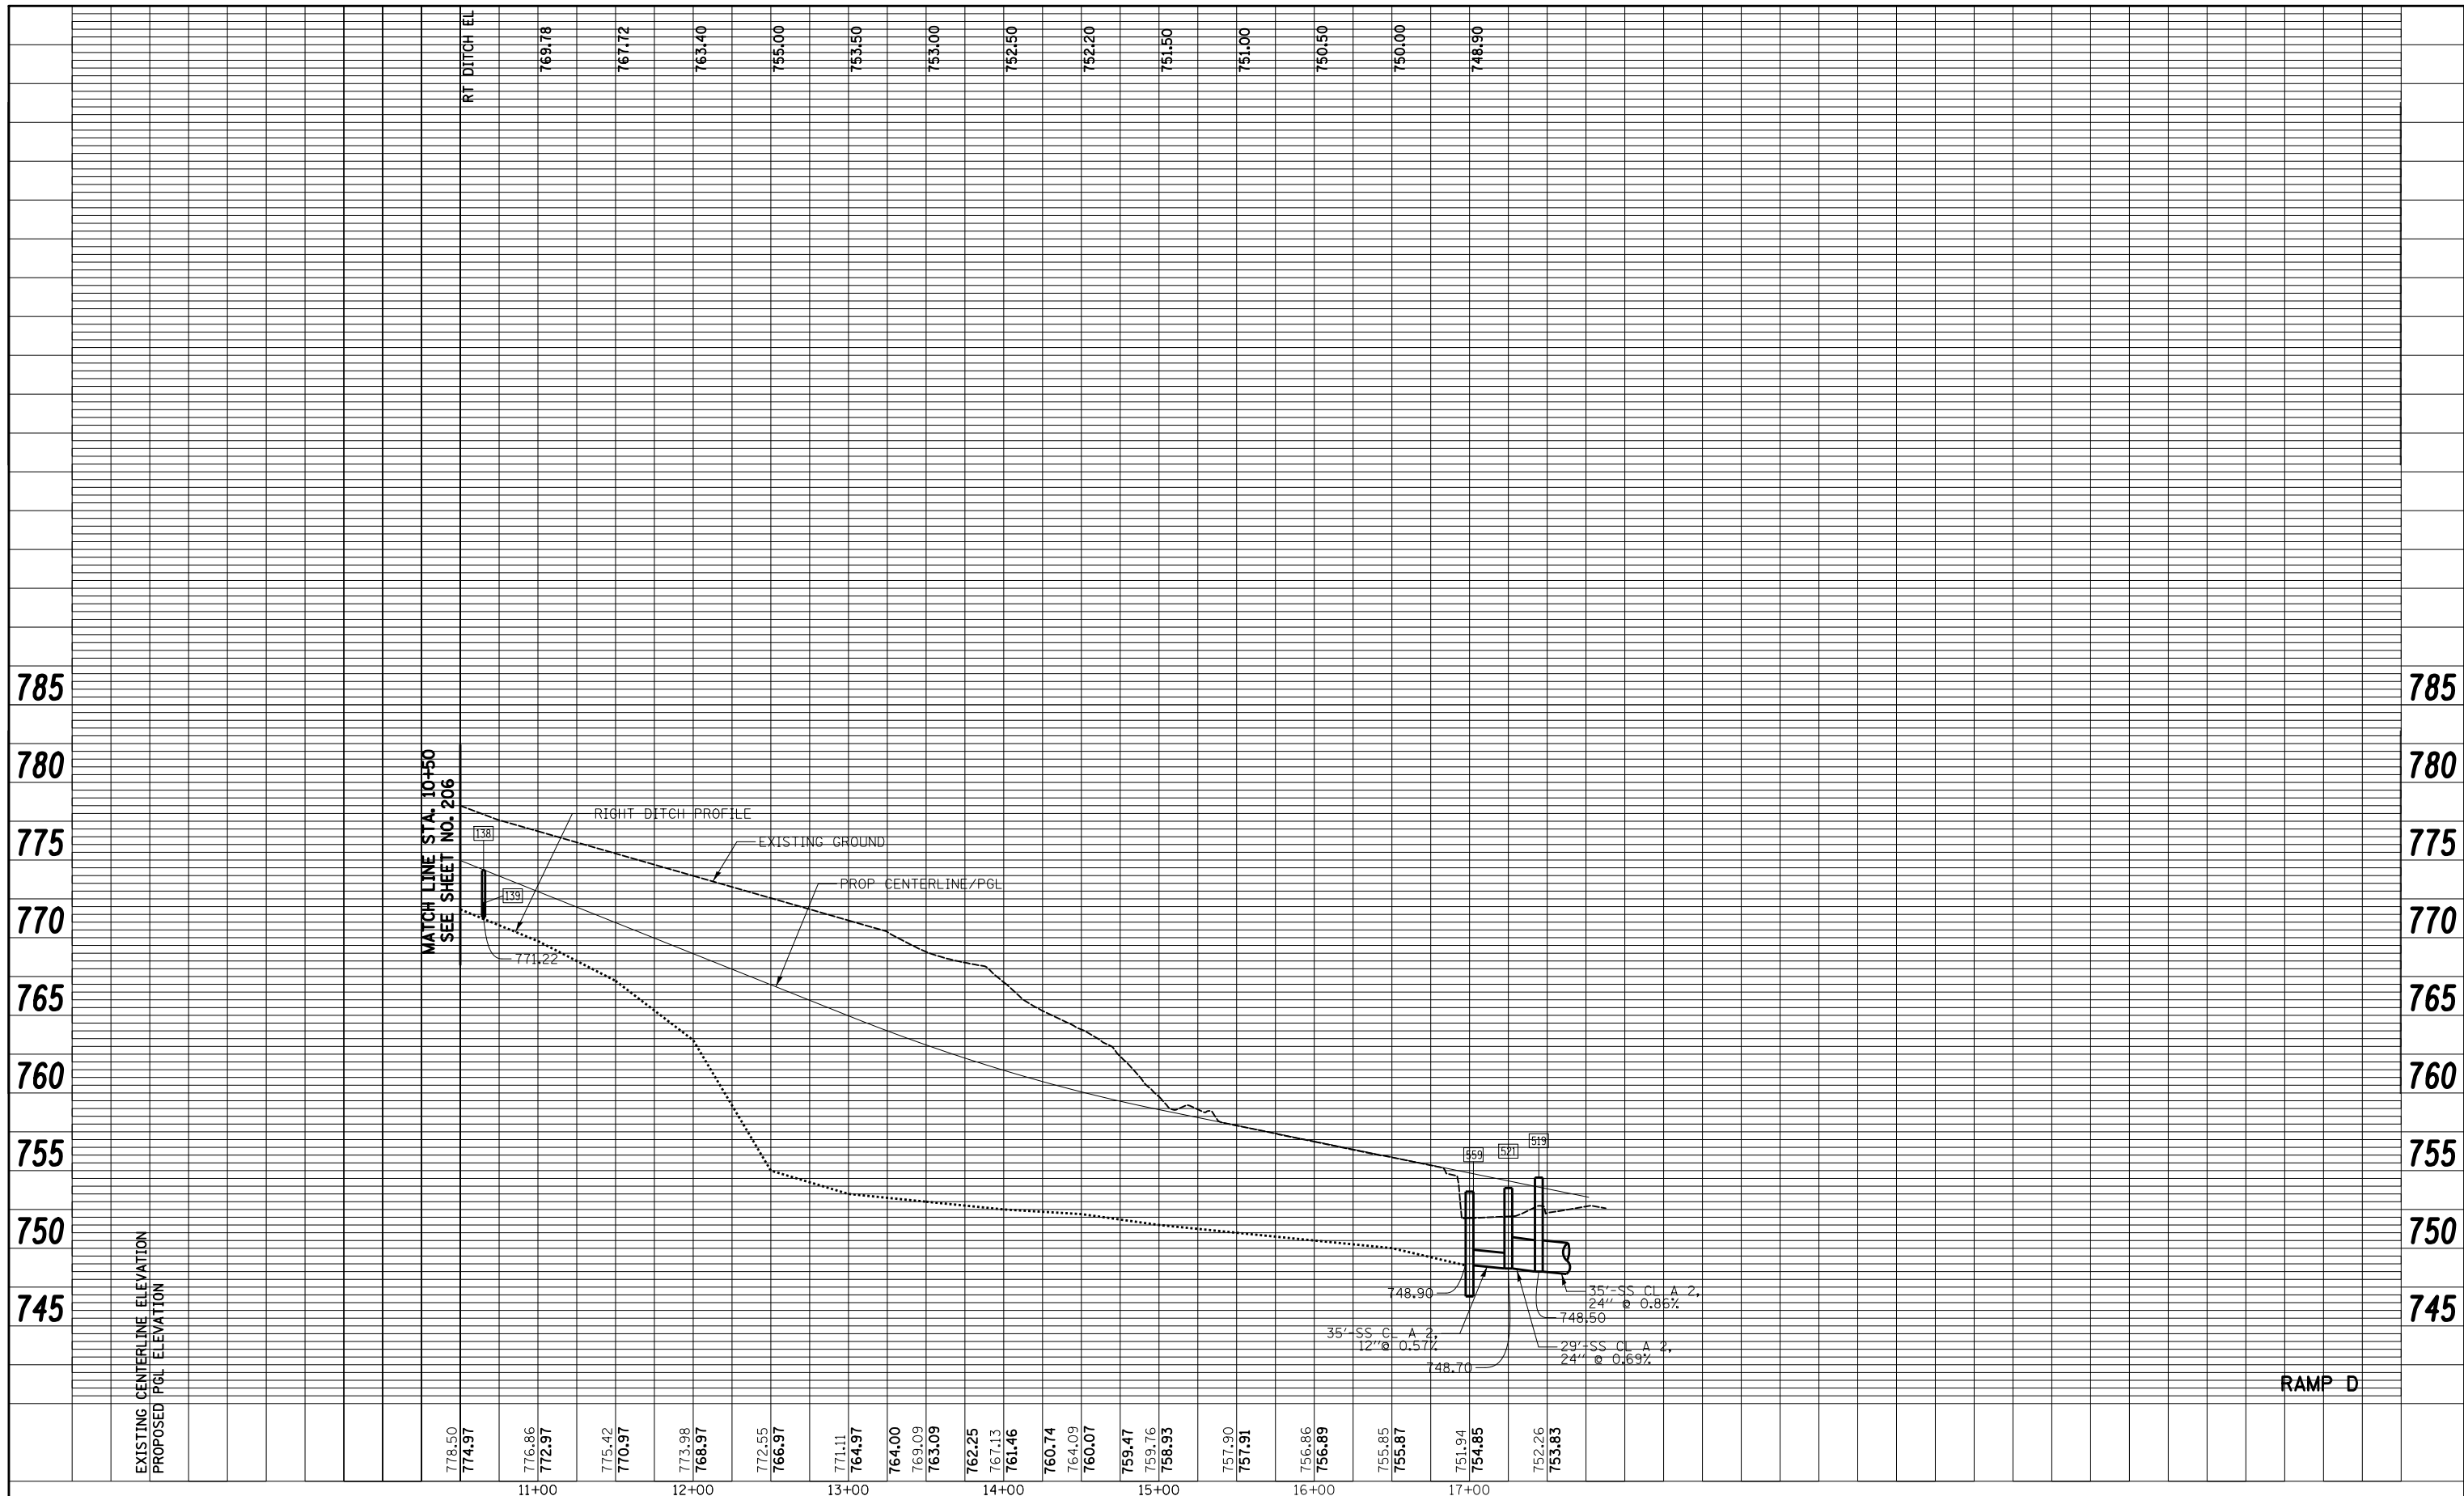

778.50	774.97	776.86	772.97	775.42	770.97	773.98	768.97	772.55	766.97	771.11	764.97	764.00	769.09	763.09	762.25	767.13	761.46	760.74	764.09	760.07	759.47	759.76	758.93	757.90	757.91	756.86	756.89	755.85	755.87	751.94	754.85	752.26	753.83
		11+00		12+00		13+00		14+00		15+00		16+00		17+00																			

FILE NAME = ...\\D160F72-sht-dpr-f-16.dgn

USER NAME = ctb
 PLOT SCALE = 100.0000' / in.
 PLOT DATE = 5/2/2012

DESIGNED - DTE
 DRAWN - DTE
 CHECKED - GAB
 DATE - 5/3/2012


REVISED -
 REVISED -
 REVISED -
 REVISED -

**STATE OF ILLINOIS
 DEPARTMENT OF TRANSPORTATION**

DRAINAGE AND UTILITIES PROFILE

SCALE: SHEET NO. 16 OF 19 SHEETS STA. 10+50 TO STA. 17+76.96

O.R. RTE.	SECTION	COUNTY	TOTAL SHEETS	SHEET NO.
0003	18A-2	MCHENRY	825	207
CONTRACT NO. 60F72				
FED. ROAD DIST. NO. 1 ILLINOIS FED. AID PROJECT				

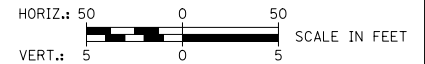

RAMP D