

STATE OF ILLINOIS )  
 COUNTY OF COOK ) S.S.


UTILITY(IES) SHOWN HEREON HAVE BEEN INVESTIGATED BY  
 ASE IN ACCORDANCE WITH SUE INDUSTRY STANDARDS QUALITY  
 LEVEL B (QLB). ALL OTHER INFORMATION SHOWN HAS BEEN  
 PROVIDED BY OTHERS.

FIELD WORK WAS PERFORMED BETWEEN THE 1ST OF SEPTEMBER AND  
 26TH DAY OF OCTOBER, 2010.


IN WITNESS WHEREOF, I HAVE HEREUNTO SET MY HAND AND SEAL  
 THIS 28TH DAY OF OCTOBER, 2010. CHICAGO, IL.



*Steven M. Rienks*  
 STEVEN M. RIENKS ILLINOIS PROFESSIONAL  
 ENGINEER NUMBER 62-044619  
 MY LICENSE EXPIRES 11/30/2011

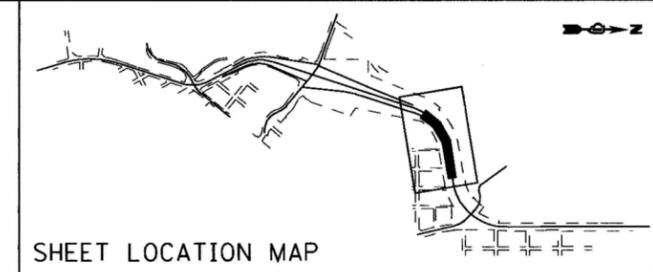

SHEET LOCATION MAP

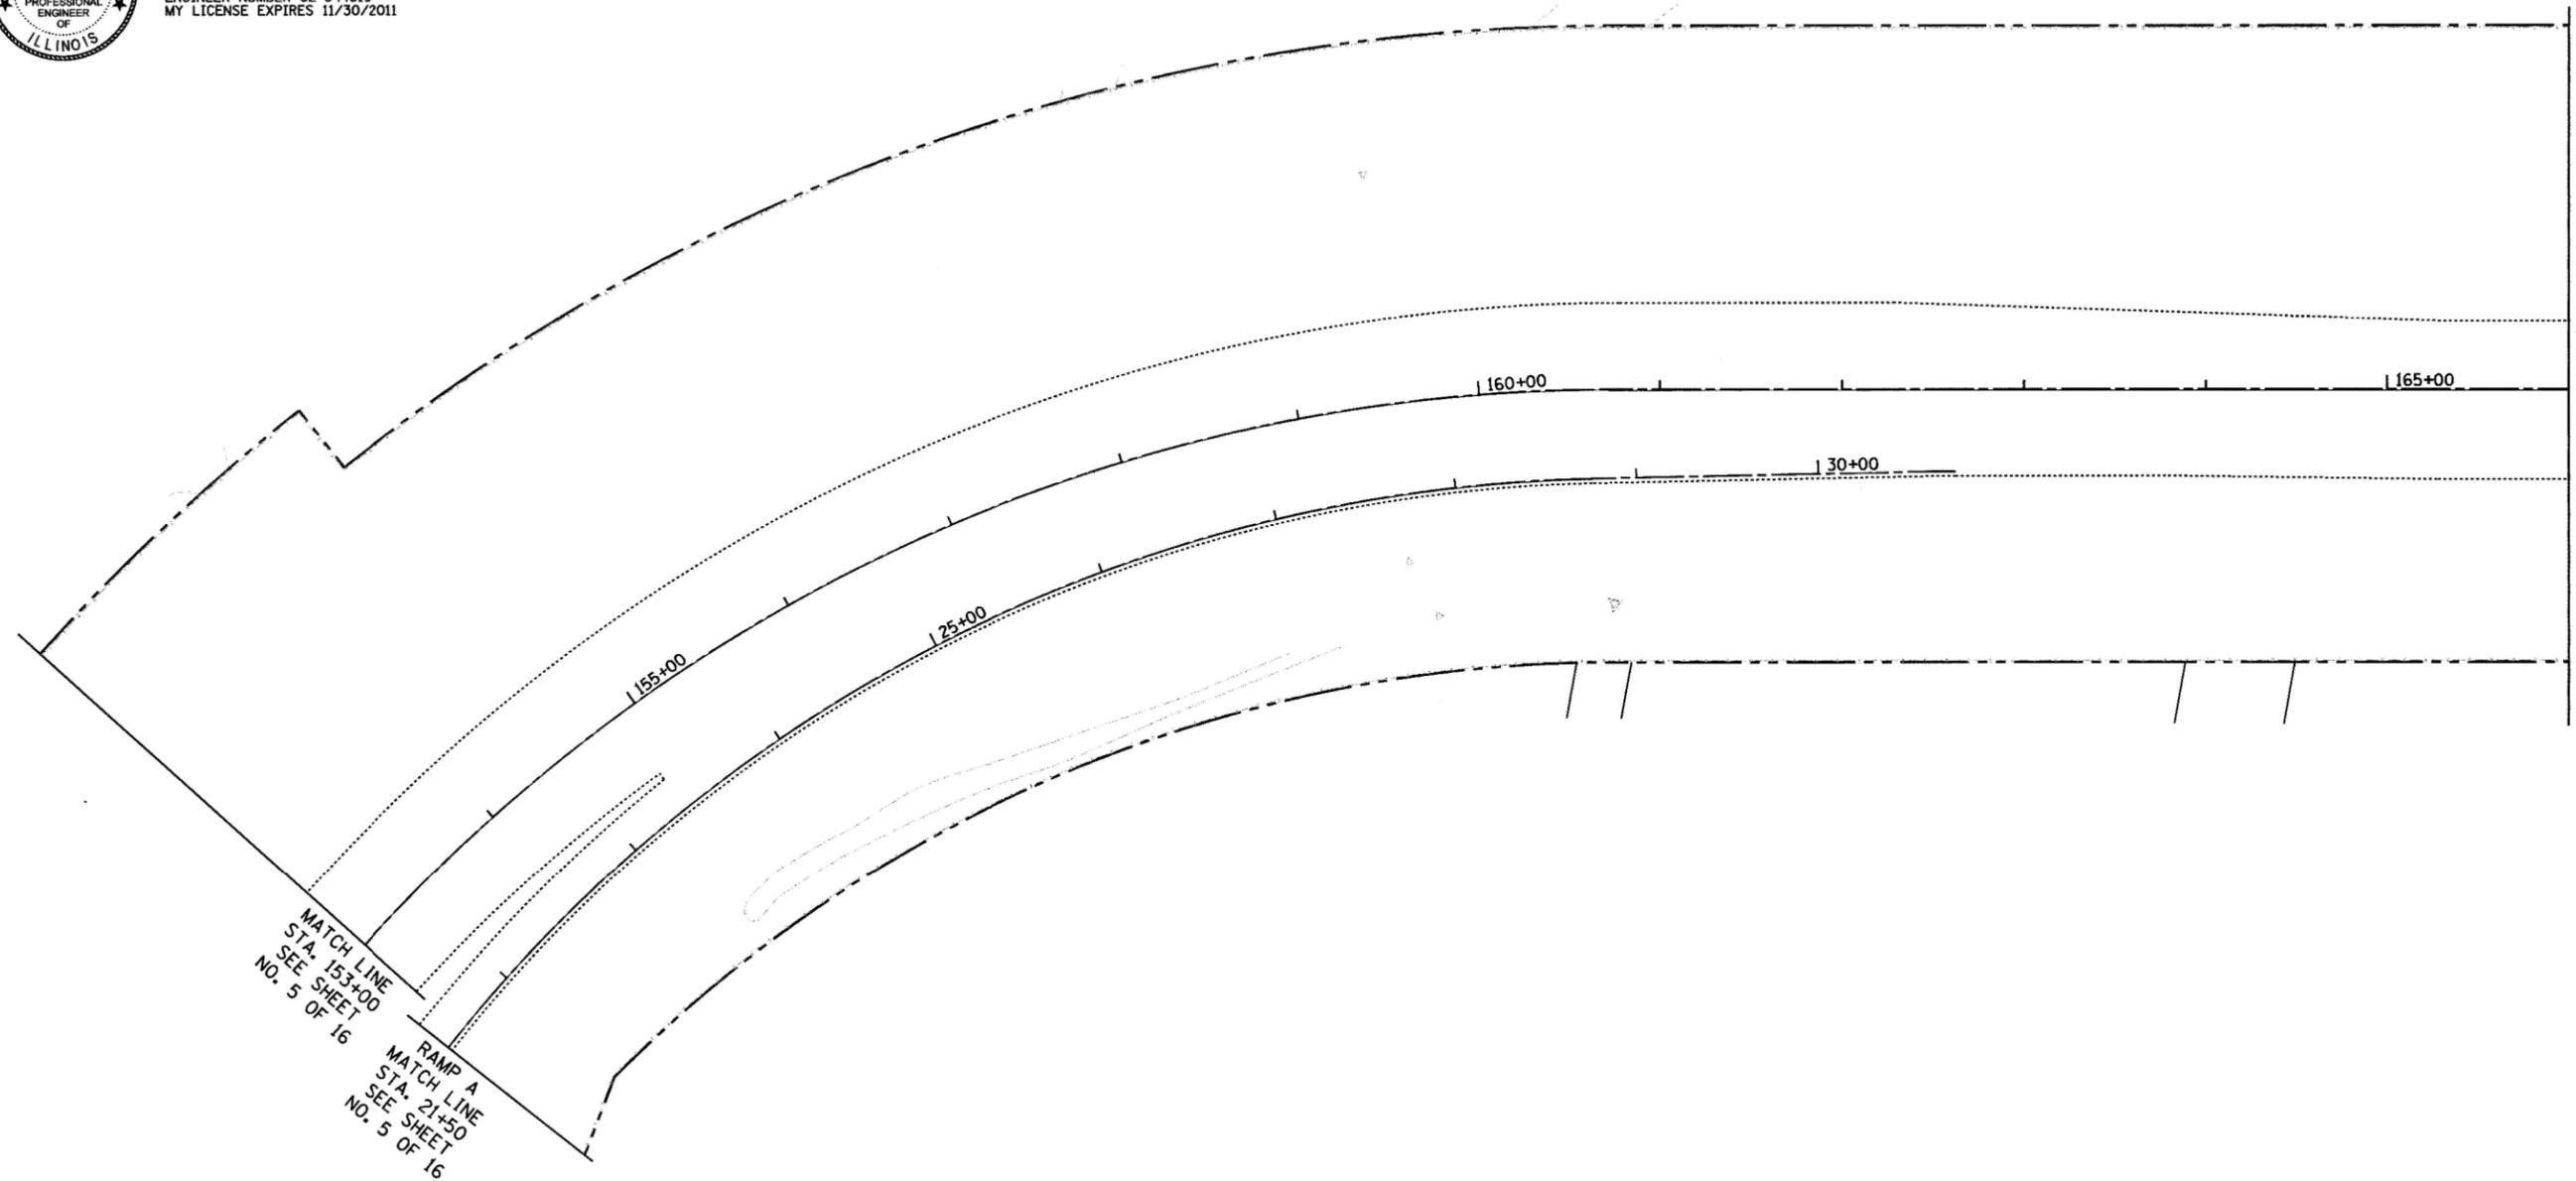

MATCH LINE STA. 166+00  
 SEE SHEET NO. 7 OF 16

MATCH LINE  
 STA. 153+00  
 SEE SHEET  
 NO. 5 OF 16

RAMP A  
 MATCH LINE  
 STA. 21+50  
 SEE SHEET  
 NO. 5 OF 16

**LEGEND**

- T — EXISTING UNDERGROUND TELEPHONE
- W — EXISTING UNDERGROUND WATER
- E — EXISTING UNDERGROUND ELECTRIC
- G — EXISTING UNDERGROUND GAS
- CTV — EXISTING UNDERGROUND CABLE TV
- EOGI END OF GEOPHYSICAL LOCATION

**NOTES:**

1. HORIZONTAL CONTROL, VERTICAL CONTROL, CENTERLINE ALIGNMENT, TOPOGRAPHIC  
 FEATURES, AND UTILITY LINE WORK (EXCEPTING SUE QUALITY LEVEL B DESIGNATIONS)  
 WERE SUPPLIED BY ILLINOIS DEPARTMENT OF TRANSPORTATION.

**AMERICAN**  
 SURVEYING & ENGINEERING, P.C.  
 SURVEYORS - ENGINEERS  
 GEODESISTS - MAPPING SCIENTISTS  
 Chicago: 312-277-2000 / Fax 312-277-2002  
 Dixon: 815-288-6231 / Fax 815-288-6277  
 Aurora: 630-897-4105 / Fax 630-897-4121  
 Illinois Professional Design Firm No. 184-003192



ILLINOIS ROUTE 31

FILE NAME = ...\\geo\SI60F72-ah-t-SUE-06.dgn	USER NAME = #USER#	DESIGNED - CTB	REVISED -	<b>STATE OF ILLINOIS DEPARTMENT OF TRANSPORTATION</b>	<b>SUB-SURFACE UTILITY ENGINEERING</b>			F.A.P. RTE. 0003	SECTION 18A-2	COUNTY MCHENRY	TOTAL SHEETS 825	SHEET NO. 218
PLOT SCALE = 50.0000' / IN.	CHECKED - GAB	REVISOR -	REVISIONS -		SCALE: 1" = 50'	SHEET NO. 6 OF 16 SHEETS	STA. 153+00 TO STA. 166+00	CONTRACT NO. 60F72				
PLOT DATE = 10/27/2010	DATE -	REVISOR -	REVISIONS -		FED. ROAD DIST. NO. 1 ILLINOIS FED. AID PROJECT							