

STATE OF ILLINOIS)
 COUNTY OF COOK) S.S.



UTILITY(IES) SHOWN HEREON HAVE BEEN INVESTIGATED BY
 ASE IN ACCORDANCE WITH SUE INDUSTRY STANDARDS QUALITY
 LEVEL B (QLB). ALL OTHER INFORMATION SHOWN HAS BEEN
 PROVIDED BY OTHERS.

FIELD WORK WAS PERFORMED BETWEEN THE 1ST OF SEPTEMBER AND
 26TH DAY OF OCTOBER, 2010.

IN WITNESS WHEREOF, I HAVE HEREUNTO SET MY HAND AND SEAL
 THIS 28TH DAY OF OCTOBER, 2010. CHICAGO, IL.



Steven M. Rienks
 STEVEN M. RIENKS ILLINOIS PROFESSIONAL
 ENGINEER NUMBER 62-044619
 MY LICENSE EXPIRES 11/30/2011

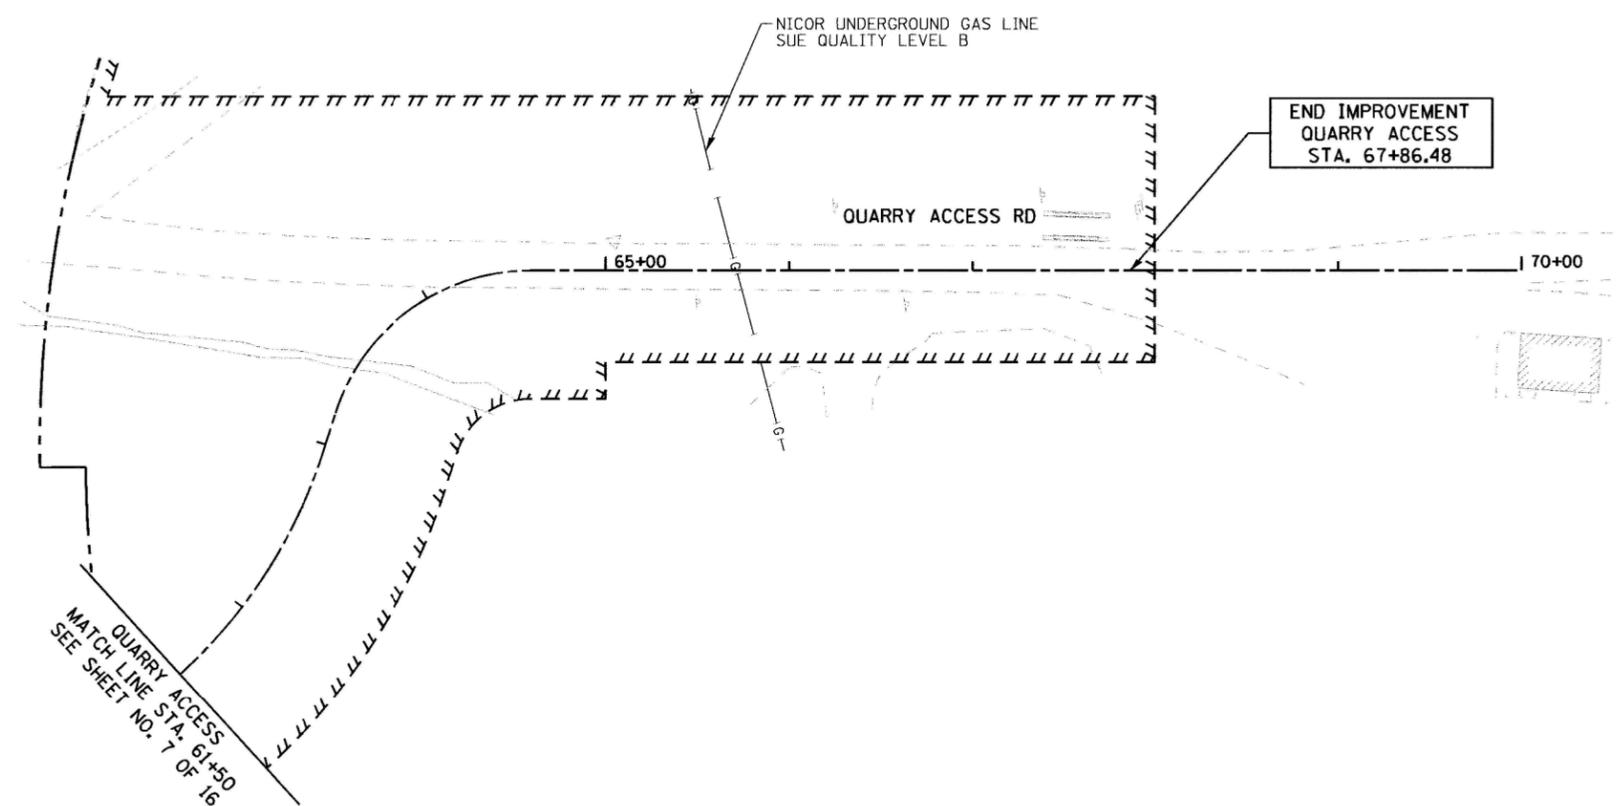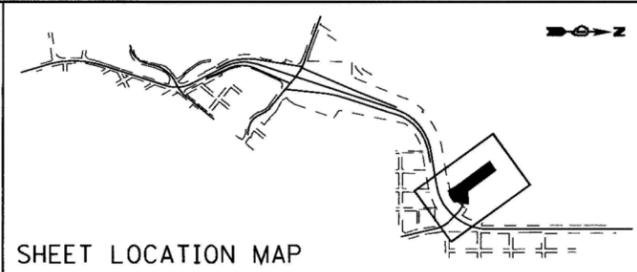


LEGEND

- T — EXISTING UNDERGROUND TELEPHONE
- W — EXISTING UNDERGROUND WATER
- E — EXISTING UNDERGROUND ELECTRIC
- G — EXISTING UNDERGROUND GAS
- CTV — EXISTING UNDERGROUND CABLE TV
- EOGL END OF GEOPHYSICAL LOCATION

NOTES:

1. HORIZONTAL CONTROL, VERTICAL CONTROL, CENTERLINE ALIGNMENT, TOPOGRAPHIC FEATURES, AND UTILITY LINE WORK (EXCEPTING SUE QUALITY LEVEL B DESIGNATIONS) WERE SUPPLIED BY ILLINOIS DEPARTMENT OF TRANSPORTATION.

AMERICAN
 SURVEYING & ENGINEERING, P.C.
 SURVEYORS - ENGINEERS
 GEODESISTS - MAPPING SCIENTISTS
 Chicago: 312-277-2000 / Fax 312-277-2002
 Dixon: 815-288-6231 / Fax 815-288-6277
 Aurora: 603-897-4105 / Fax 630-897-4121
 Illinois Professional Design Firm No. 184-003192

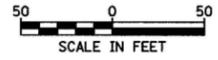

FILE NAME = ...\\geo\SI60F72-ah-SUE-14.dgn	USER NAME = #USER#	DESIGNED - CTB	REVISED -	STATE OF ILLINOIS DEPARTMENT OF TRANSPORTATION	SUB-SURFACE UTILITY ENGINEERING	F.A.P. RTE. 0003	SECTION 18A-2	COUNTY MCHENRY	TOTAL SHEETS 825	SHEET NO. 226		
PLOT SCALE = 50.0000' / IN.	CHECKED - GAB	REVISED -	SCALE: 1" = 50'			SHEET NO. 14 OF 16 SHEETS	STA. 61+50 TO STA. 67+86.48	CONTRACT NO. 60F72				
PLOT DATE = 10/27/2010	DATE -	REVISED -	FED. ROAD DIST. NO. 1 ILLINOIS FED. AID PROJECT									