


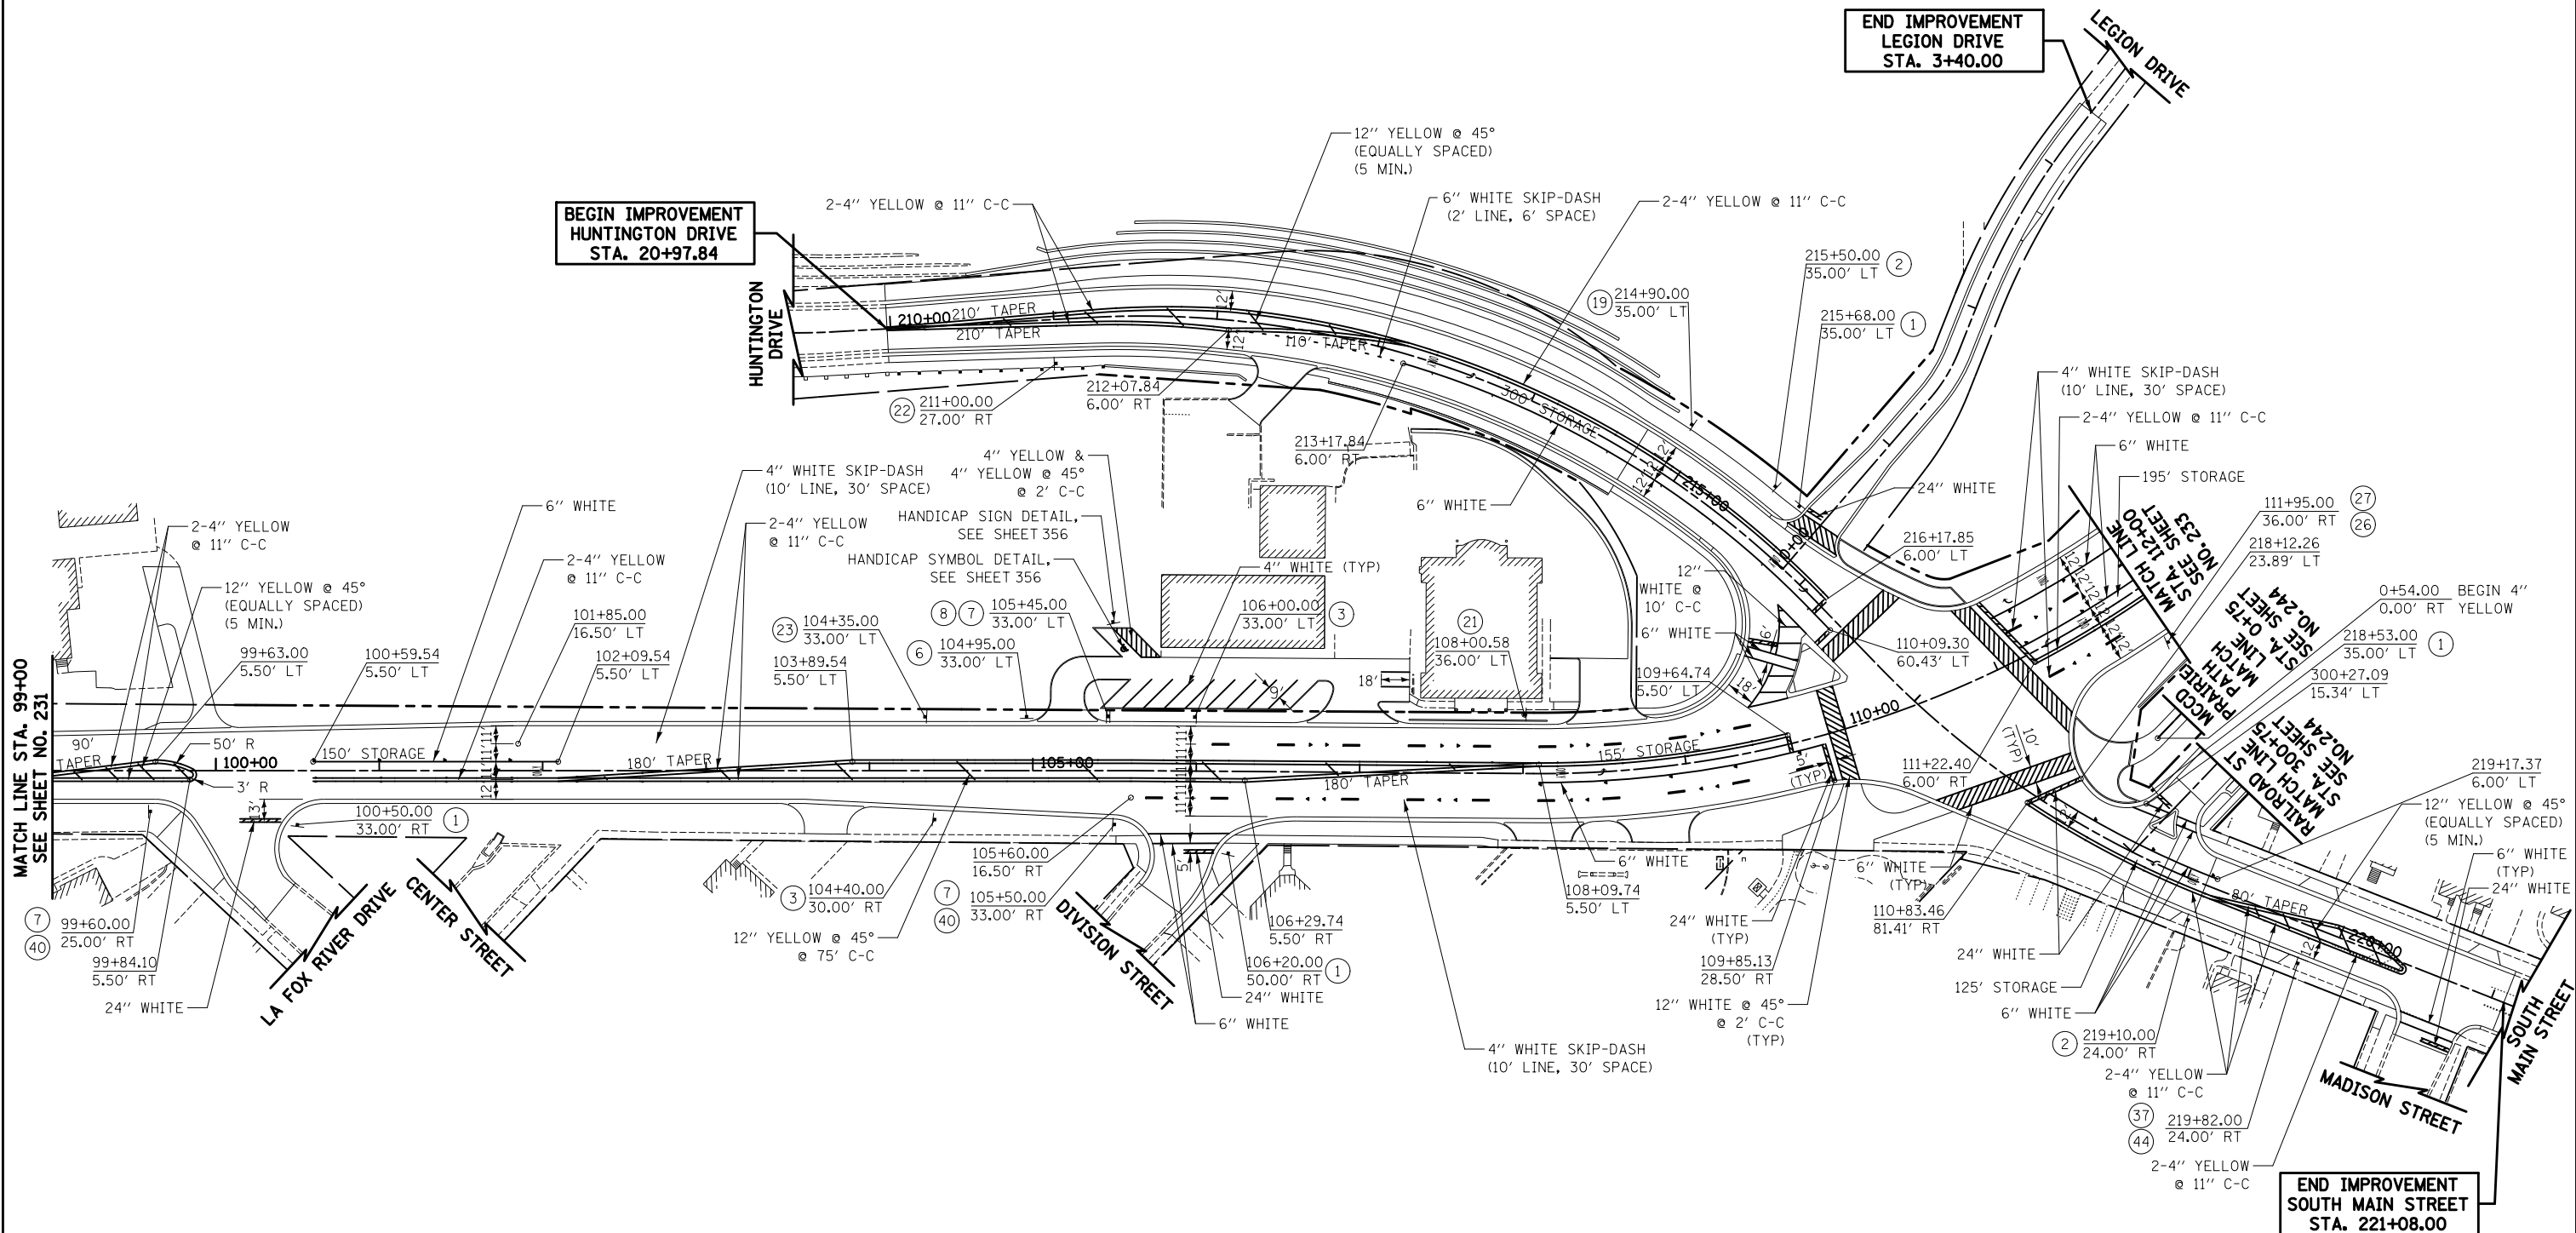

LEGEND

- ◀ ONE-WAY CRYSTAL RAISED REFLECTIVE PAVEMENT MARKER
- ◀ ONE-WAY AMBER RAISED REFLECTIVE PAVEMENT MARKER
- ◆ TWO-WAY AMBER RAISED REFLECTIVE PAVEMENT MARKER



NOTE:
 -ALL PERMANENT PAVEMENT MARKINGS ON HMA SURFACES SHALL BE THERMOPLASTIC
 -ALL PERMANENT PAVEMENT MARKINGS ON CONCRETE SURFACES SHALL BE POLYUREA, TYPE 1
 -ALL PERMANENT PAVEMENT MARKINGS ON MCCD TRAIL AND PARKING LOTS SHALL BE PAINT

ILLINOIS ROUTE 31
 HUNTINGTON DRIVE
 LEGION DRIVE
 SOUTH MAIN STREET



| | | | | | | | | | | | | |
|--|--------------------|-------------------|------------|---|---|--------------------------|------------|----------------------|--------------------|-------------------|---------------------|------------------|
| FILE NAME = ... \D160F72-sht-pmk-02.dgn | USER NAME = akw | DESIGNED - CTB | REVISED - | STATE OF ILLINOIS DEPARTMENT OF TRANSPORTATION | PAVEMENT MARKING PLAN | | | O.R. RTE. 0003 | SECTION 18A-2 | COUNTY MCHENRY | TOTAL SHEETS 825 | SHEET NO. 232 |
| PLOT SCALE = 100.0000' / 1" = | CHECKED - GAB | REVISIED - | REVISIED - | | SCALE: 1" = 50' | SHEET NO. 2 OF 14 SHEETS | STA. 99+00 | TO STA. 112+00 | CONTRACT NO. 60F72 | | | |
| PLOT DATE = 5/2/2012 | DATE - 5/3/2012 | REVISIED - | REVISIED - | | FED. ROAD DIST. NO. 1 ILLINOIS FED. AID PROJECT | | | | | | | |
| | | | | | | | | | | | | |