


**LEGEND**

- ◀ ONE-WAY CRYSTAL RAISED REFLECTIVE PAVEMENT MARKER
- ◀ ONE-WAY AMBER RAISED REFLECTIVE PAVEMENT MARKER
- ◆ TWO-WAY AMBER RAISED REFLECTIVE PAVEMENT MARKER

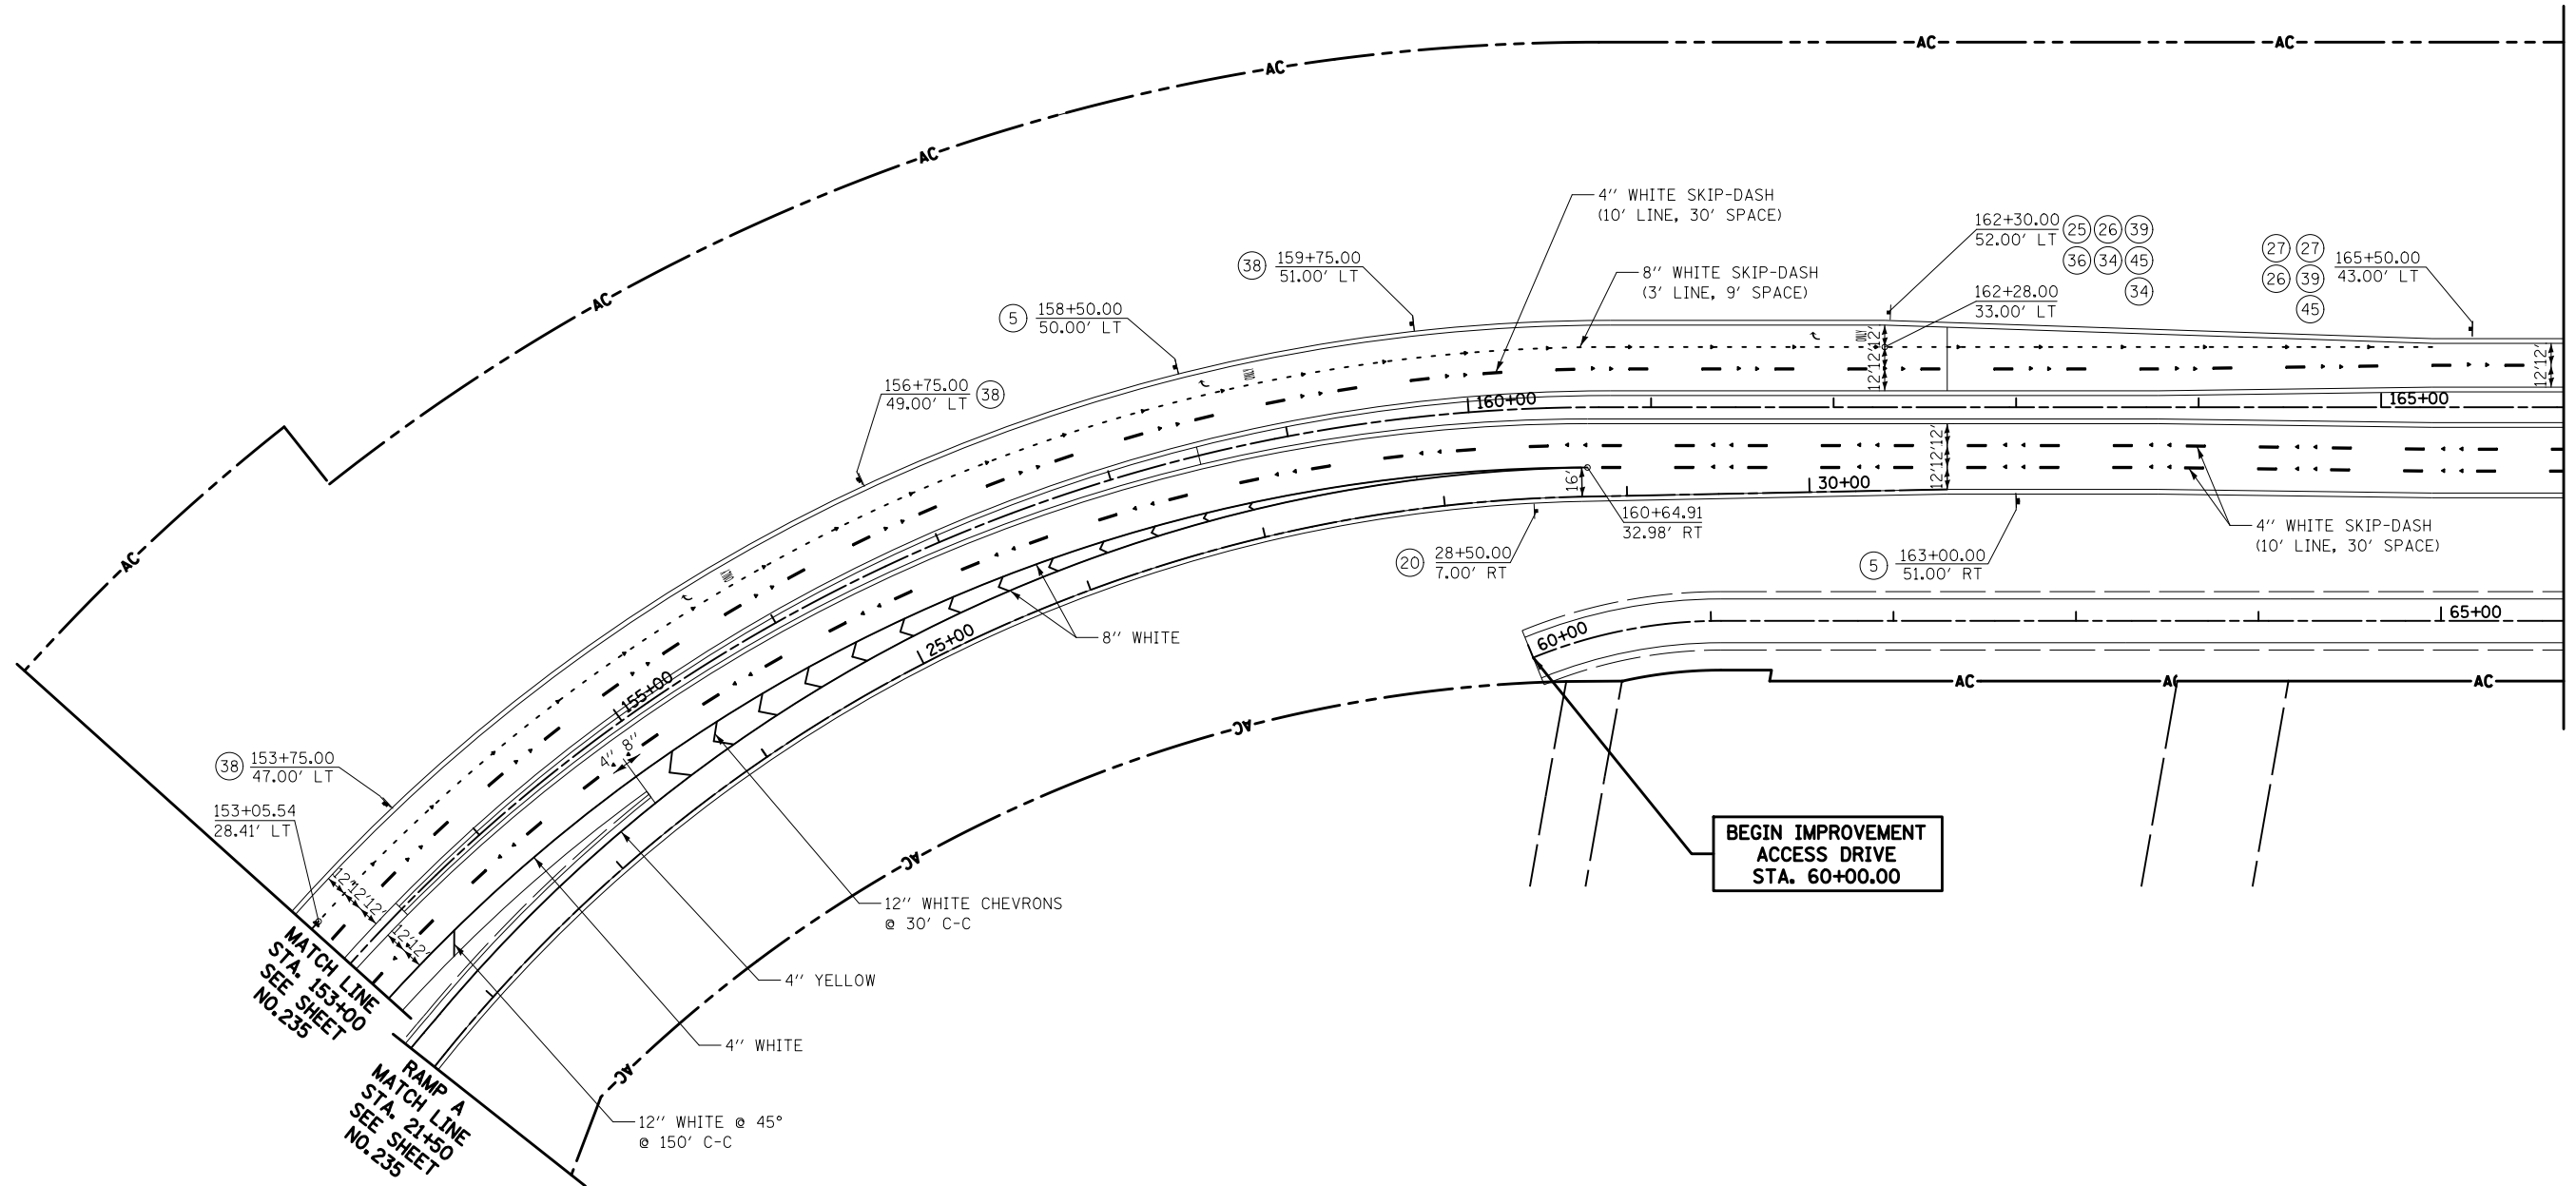

MATCH LINE STA. 166+00  
SEE SHEET NO. 237

NOTE:  
 -ALL PERMANENT PAVEMENT MARKINGS ON HMA SURFACES SHALL BE THERMOPLASTIC  
 -ALL PERMANENT PAVEMENT MARKINGS ON CONCRETE SURFACES SHALL BE POLYUREA, TYPE 1  
 -ALL PERMANENT PAVEMENT MARKINGS ON MCCD TRAIL AND PARKING LOTS SHALL BE PAINT

ILLINOIS ROUTE 31  
RAMP A



FILE NAME = ... \D160F72-sh-t-pmk-06.dgn	USER NAME = okw	DESIGNED - CTB	REVISED -	<b>STATE OF ILLINOIS DEPARTMENT OF TRANSPORTATION</b>	<b>PAVEMENT MARKING PLAN</b>	O.R. RTE. 0003	SECTION 18A-2	COUNTY MCHENRY	TOTAL SHEETS 825	SHEET NO. 236
	PLOT SCALE = 100.0000' / 1" =	CHECKED - GAB	REVISED -	SCALE: 1" = 50'	SHEET NO. 6 OF 14 SHEETS	STA. 153+00	TO STA. 166+00	CONTRACT NO. 60F72		
	PLOT DATE = 5/2/2012	DATE - 5/3/2012	REVISED -	FED. ROAD DIST. NO. 1 ILLINOIS FED. AID PROJECT						