
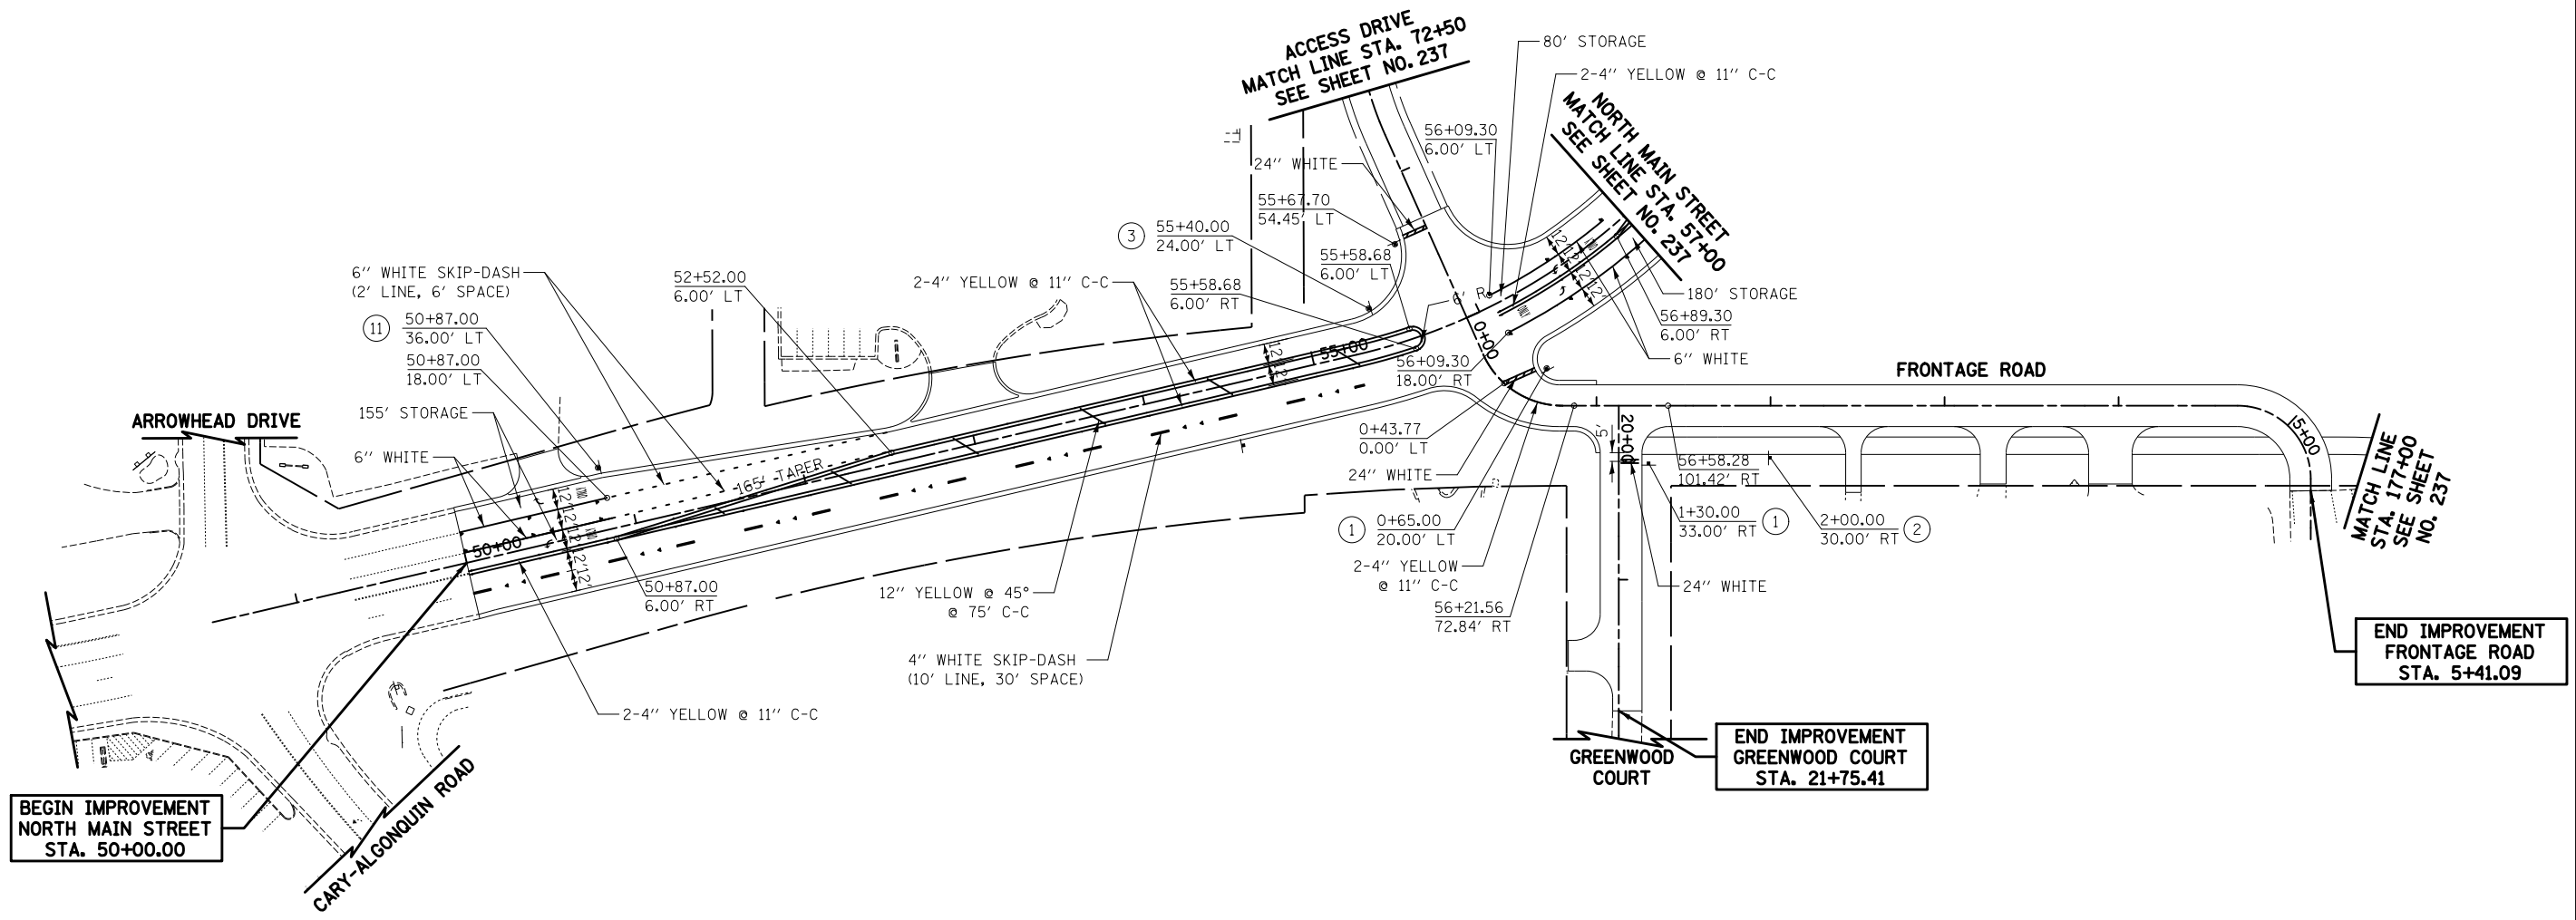


**LEGEND**

- ◀ ONE-WAY CRYSTAL RAISED REFLECTIVE PAVEMENT MARKER
- ◀ ONE-WAY AMBER RAISED REFLECTIVE PAVEMENT MARKER
- ◆ TWO-WAY AMBER RAISED REFLECTIVE PAVEMENT MARKER

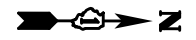

NOTE:  
 -ALL PERMANENT PAVEMENT MARKINGS ON HMA SURFACES SHALL BE THERMOPLASTIC  
 -ALL PERMANENT PAVEMENT MARKINGS ON CONCRETE SURFACES SHALL BE POLYUREA, TYPE 1  
 -ALL PERMANENT PAVEMENT MARKINGS ON MCCD TRAIL AND PARKING LOTS SHALL BE PAINT

**NORTH MAIN STREET  
 FRONTAGE ROAD  
 GREENWOOD COURT**



FILE NAME = ... \D160F72-sht-pmk-12.dgn	USER NAME = okw	DESIGNED - CTB	REVISED -	<b>STATE OF ILLINOIS DEPARTMENT OF TRANSPORTATION</b>	<b>PAVEMENT MARKING PLAN</b>			O.R. RTE.	SECTION	COUNTY	TOTAL SHEETS	SHEET NO.	
	PLOT SCALE = 100.0000' / 1in.	CHECKED - GAB	REVISED -		SCALE: 1" = 50'	SHEET NO. 12 OF 14 SHEETS	STA. 50+00	TO STA. 57+00	0003	18A-2	MCHENRY	825	242
	PLOT DATE = 5/2/2012	DATE - 5/3/2012	REVISED -					CONTRACT NO. 60F72					
					FED. ROAD DIST. NO. 1 ILLINOIS FED. AID PROJECT								