



**LEGEND**

- < ONE-WAY CRYSTAL RAISED REFLECTIVE PAVEMENT MARKER
- ◀ ONE-WAY AMBER RAISED REFLECTIVE PAVEMENT MARKER
- ◆ TWO-WAY AMBER RAISED REFLECTIVE PAVEMENT MARKER

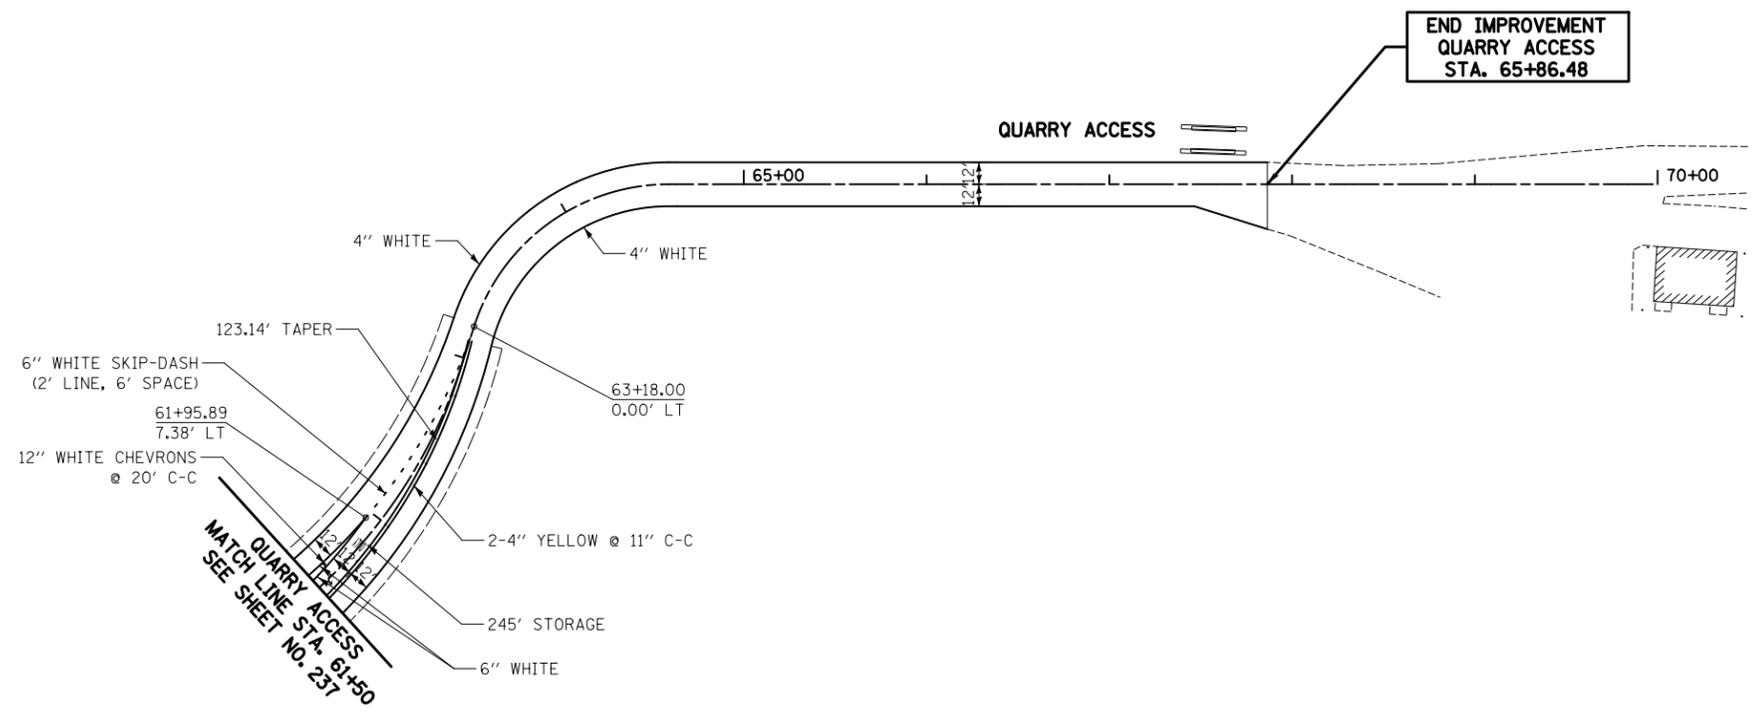

NOTE:  
 -ALL PERMANENT PAVEMENT MARKINGS ON HMA SURFACES SHALL BE THERMOPLASTIC  
 -ALL PERMANENT PAVEMENT MARKINGS ON CONCRETE SURFACES SHALL BE POLYUREA, TYPE 1  
 -ALL PERMANENT PAVEMENT MARKINGS ON MCCD TRAIL AND PARKING LOTS SHALL BE PAINT

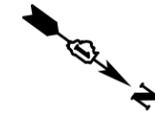

**QUARRY ACCESS**

FILE NAME = ... \D160F72-sht-pmk-13.dgn	USER NAME = okw	DESIGNED - CTB	REVISED -	<b>STATE OF ILLINOIS DEPARTMENT OF TRANSPORTATION</b>	<b>PAVEMENT MARKING PLAN</b>			O.R. RTE.	SECTION	COUNTY	TOTAL SHEETS	SHEET NO.
	PLOT SCALE = 100.0000' / 1" =	CHECKED - GAB	REVISED -					0003	18A-2	MCHENRY	825	243
PLOT DATE = 5/2/2012	DATE - 5/3/2012	REVISED -		SCALE: 1" = 50'	SHEET NO. 13 OF 14 SHEETS	STA. 61+50	TO STA. 67+86.48	CONTRACT NO. 60F72				
								FED. ROAD DIST. NO. 1   ILLINOIS FED. AID PROJECT				