


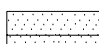
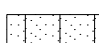

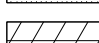
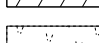

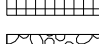


LEGEND

-  SEEDING, CLASS 1
-  SEEDING, CLASS 1B
-  SEEDING, CLASS 2A
-  SEEDING, CLASS 4
-  SEEDING, CLASS 4A
-  SEEDING, CLASS 4B
-  WETLAND BUFFER SEEDING, CLASS 4 AND SEEDING, CLASS 5A
-  PRAIRIE SEEDING (SPECIAL)
-  SEEDING, SAVANNA MIX
-  STONE RIPRAP (SEE DETAIL SHEETS AND STRUCTURE PLANS FOR GRADATION AND PLACEMENT DETAILS)


SELECTIVE MOWING STAKES (12 EACH) ALONG LIMITS OF SEEDING, CLASS 4

SELECTIVE MOWING STAKES (26 EACH) ALONG LIMITS OF SEEDING, CLASS 4

SELECTIVE MOWING STAKES (8 EACH) ALONG LIMITS OF SEEDING, CLASS 4

SELECTIVE MOWING STAKES (2 EACH) ALONG LIMITS OF SEEDING, CLASS 4

SELECTIVE MOWING STAKES (6 EACH) ALONG LIMITS OF SEEDING, CLASS 4

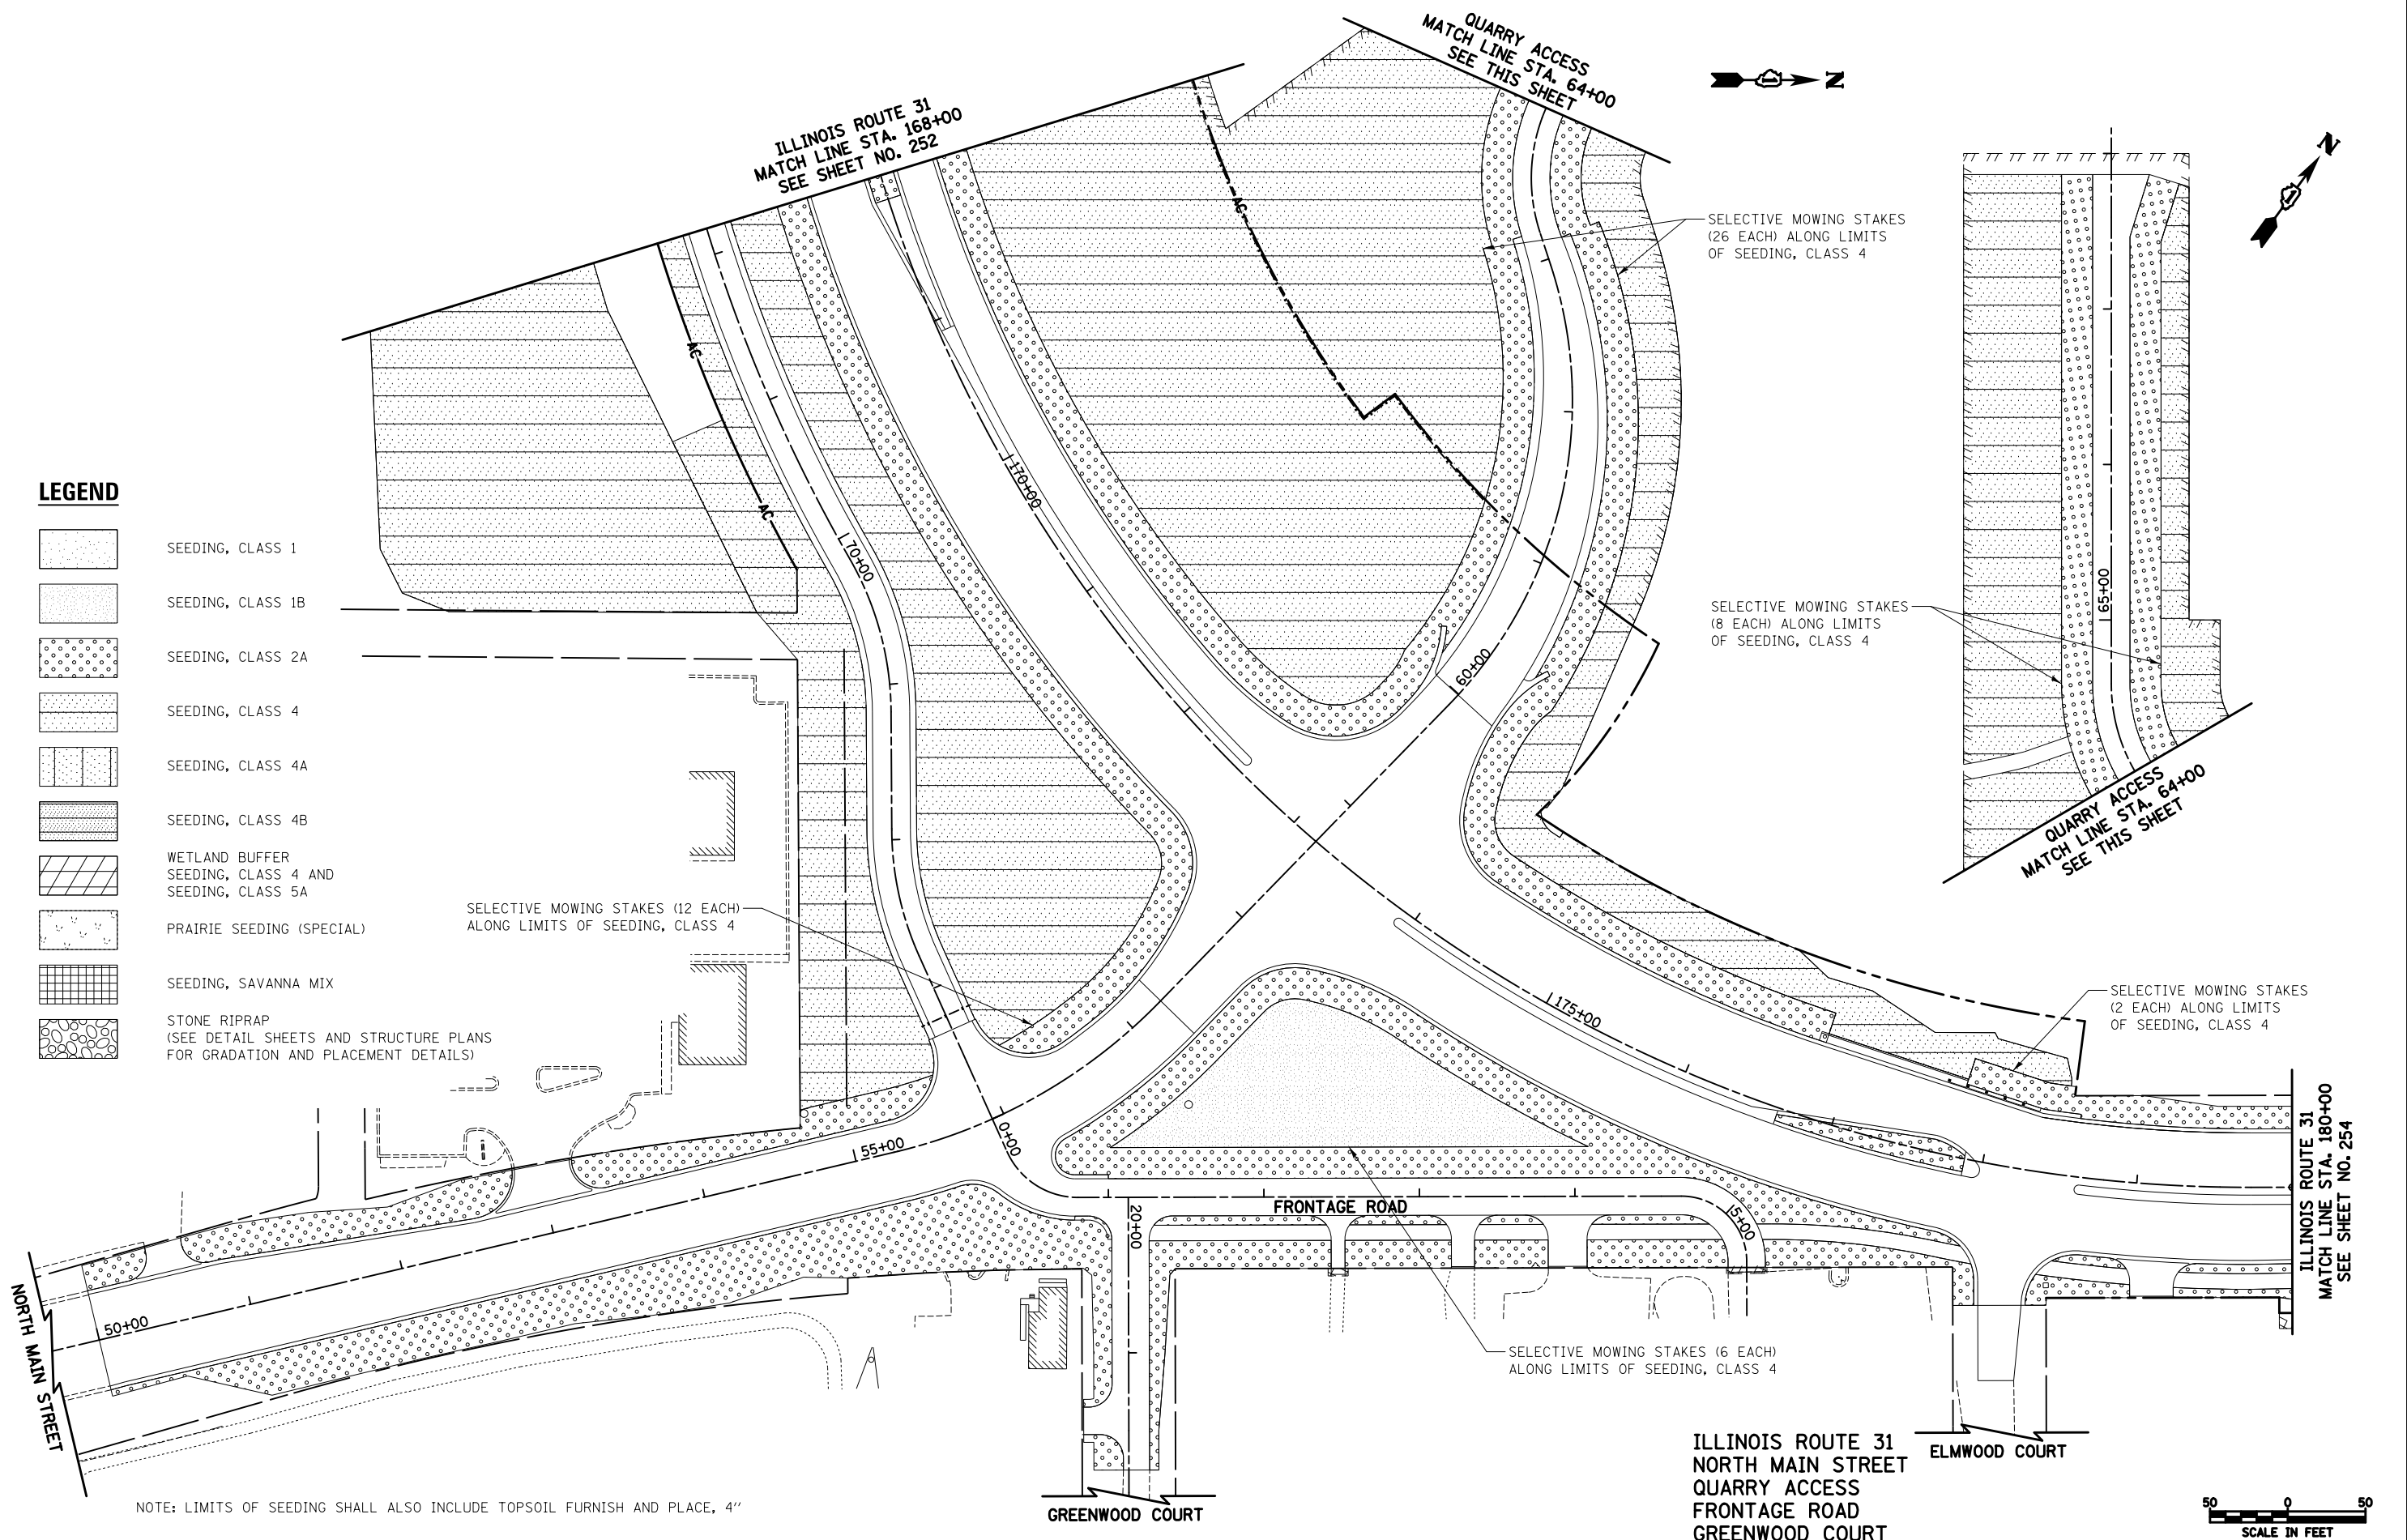

NOTE: LIMITS OF SEEDING SHALL ALSO INCLUDE TOPSOIL FURNISH AND PLACE, 4"

ILLINOIS ROUTE 31
NORTH MAIN STREET
QUARRY ACCESS
FRONTAGE ROAD
GREENWOOD COURT



FILE NAME = ...\\D160F72-sht-1ndscp-09.dgn	USER NAME = akw	DESIGNED - CTB	REVISED -	STATE OF ILLINOIS DEPARTMENT OF TRANSPORTATION	LANDSCAPING PLAN	O.R. RTE. 0003	SECTION 18A-2	COUNTY MCHENRY	TOTAL SHEETS 825	SHEET NO. 253		
PLOT SCALE = 100.0000' / 1in.		CHECKED - GAB	REVISED -			SCALE: 1" = 50'	SHEET NO. 9 OF 18 SHEETS	STA. 166+00	TO STA. 180+00	CONTRACT NO. 60F72		
PLOT DATE = 5/2/2012		DATE - 5/3/2012	REVISED -			FED. ROAD DIST. NO. 1 ILLINOIS FED. AID PROJECT						