




RAMP C OVER CRYSTAL CREEK
SECTION C-C

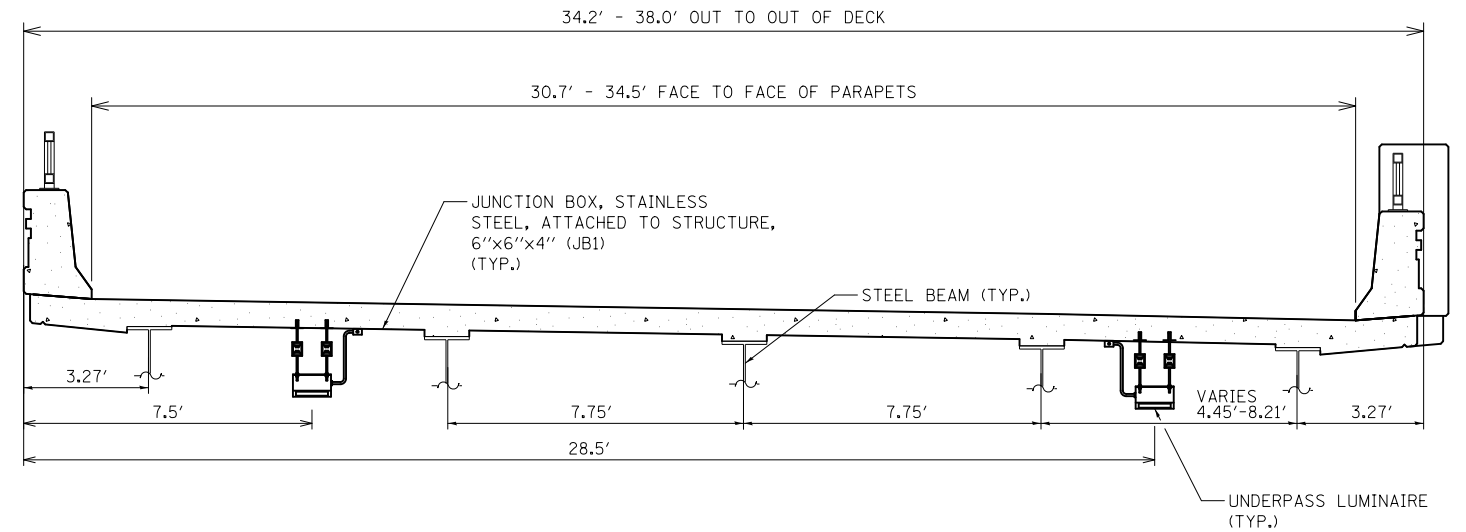

RAMP B OVER CRYSTAL CREEK
SECTION B-B

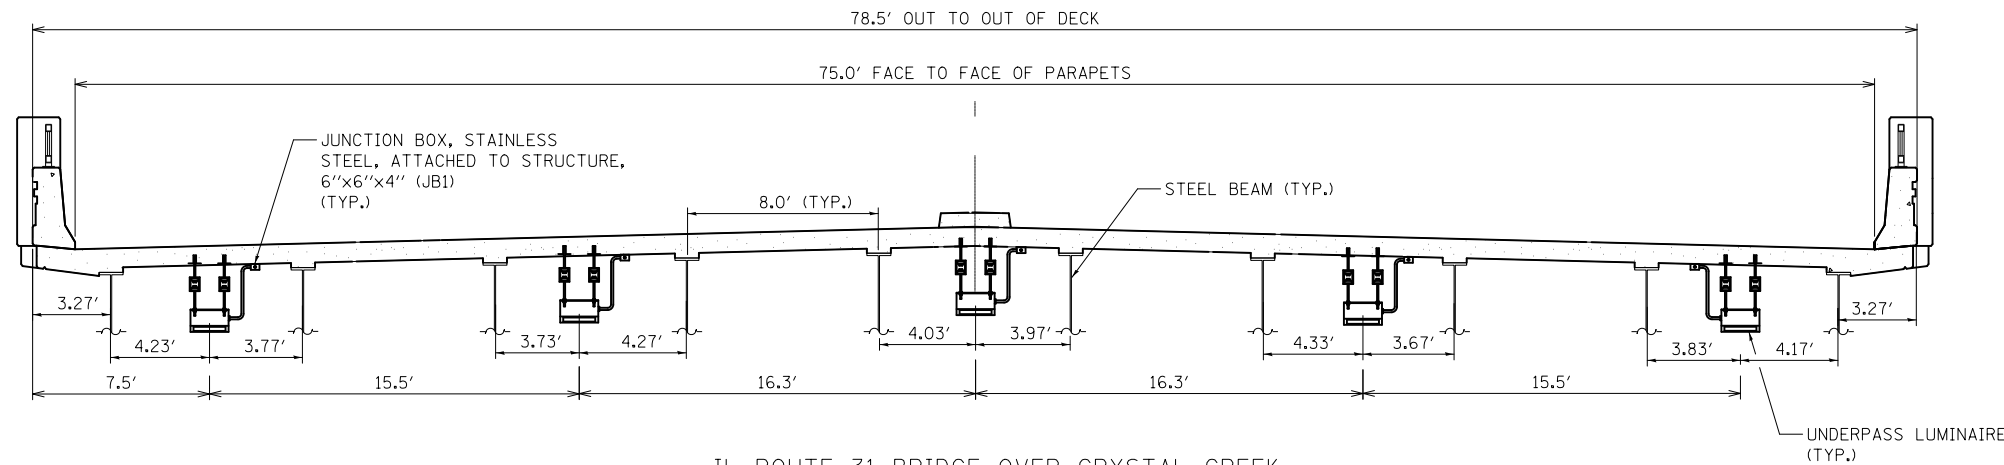

IL ROUTE 31 BRIDGE OVER CRYSTAL CREEK
SECTION A-A

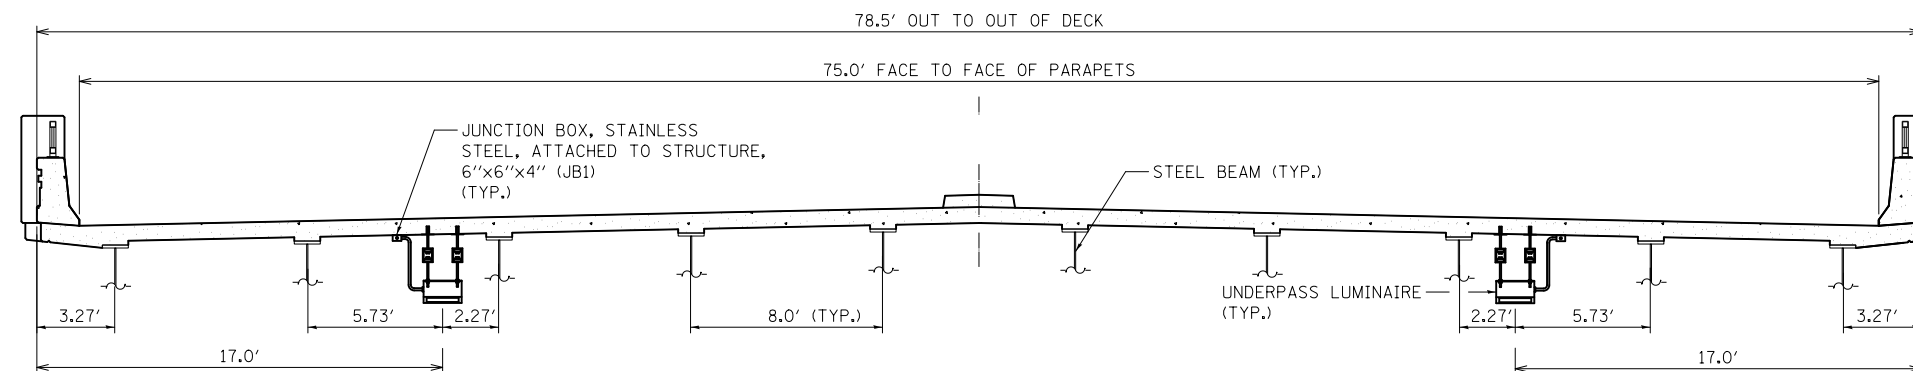

IL ROUTE 31 BRIDGE OVER ALGONQUIN ROAD
SECTION D-D

NOTES:

1. THE UNDERPASS LUMINAIRE WILL BE PLACED 2 FEET BEHIND EDGE OF BIKE PATH SEE DETAIL SHEET NO.314 AND DISTANCE AS SHOWN FROM OUT OF DECK.
2. THE UNDERPASS LUMINAIRE WILL BE PERPENDICULAR TO THE BIKE PATH AND NOT NECESSARILY PARALLEL WITH THE STEEL BEAM.

FILE NAME =	USER NAME = okw	DESIGNED - SJC	REVISED -
...\\D160F72-sht-light-15-Details-Underpass.dgn		DRAWN - SJC	REVISED -
	PLOT SCALE = 2.0000' / in.	CHECKED - DNM	REVISED -
	PLOT DATE = 5/2/2012	DATE - 5/3/2012	REVISED -

STATE OF ILLINOIS
DEPARTMENT OF TRANSPORTATION

LIGHTING DETAILS
UNDERPASS LIGHTING

SCALE: N.T.S. SHEET NO. 16 OF 31 SHEETS STA. TO STA.

O.R. RTE.	SECTION	COUNTY	TOTAL SHEETS	SHEET NO.
0003	18A-2	MCHENRY	825	313
CONTRACT NO. 60F72				
FED. ROAD DIST. NO. 1 ILLINOIS FED. AID PROJECT				

