


NOTE: THE CURB AND GUTTER TRANSITION SHALL BE PAID FOR AS COMBINATION CONCRETE CURB AND GUTTER, TYPE B-6.24 PER FOOT AS MEASURED ALONG THE FACE OF CURB

**CURB AND GUTTER TRANSITION**


NOT TO SCALE

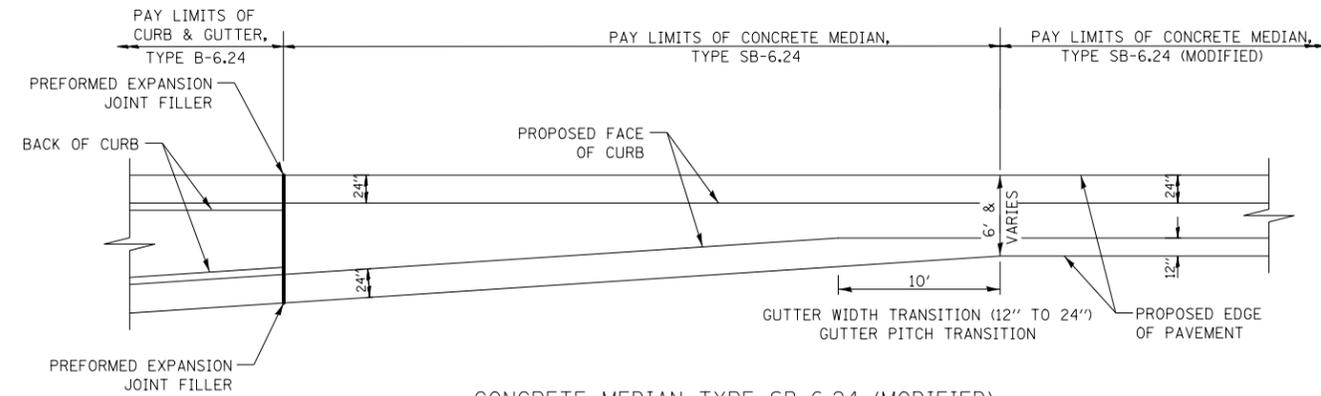

**CONCRETE MEDIAN TYPE SB-6.24 (MODIFIED)**


AT SINGLE LEFT TURN BAYS

NOTE: CONCRETE MEDIAN SHALL BE CONSTRUCTED IN ACCORDANCE WITH APPLICABLE PORTIONS OF STANDARD 606301

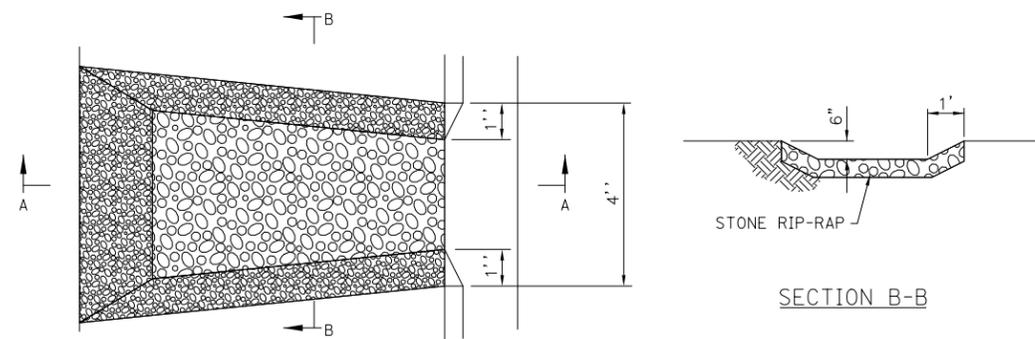

**PLAN VIEW**

**SECTION B-B**

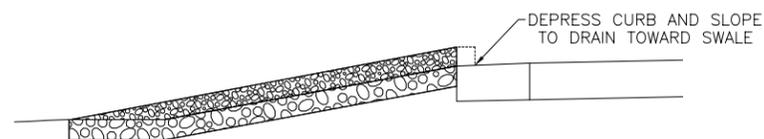

**SECTION A-A**

**CURB DRAINAGE OUTLET**

NOT TO SCALE

FILE NAME =	USER NAME = okw	DESIGNED - CTB	REVISED -
...\\D160F72-sht-details-13-curb and median.dgn		DRAWN - CTB	REVISED -
	PLOT SCALE = 20.0000' / in.	CHECKED - GAB	REVISED -
	PLOT DATE = 5/2/2012	DATE - 5/3/2012	REVISED -

**STATE OF ILLINOIS  
DEPARTMENT OF TRANSPORTATION**

**DETAILS**

SCALE: N.T.S. SHEET NO. 1 OF 3 SHEETS STA. TO STA.

O.R. RTE.	SECTION	COUNTY	TOTAL SHEETS	SHEET NO.
0003	18A-2	MCHENRY	825	357
<b>CONTRACT NO. 60F72</b>				
<small>FED. ROAD DIST. NO. 1 ILLINOIS FED. AID PROJECT</small>				